


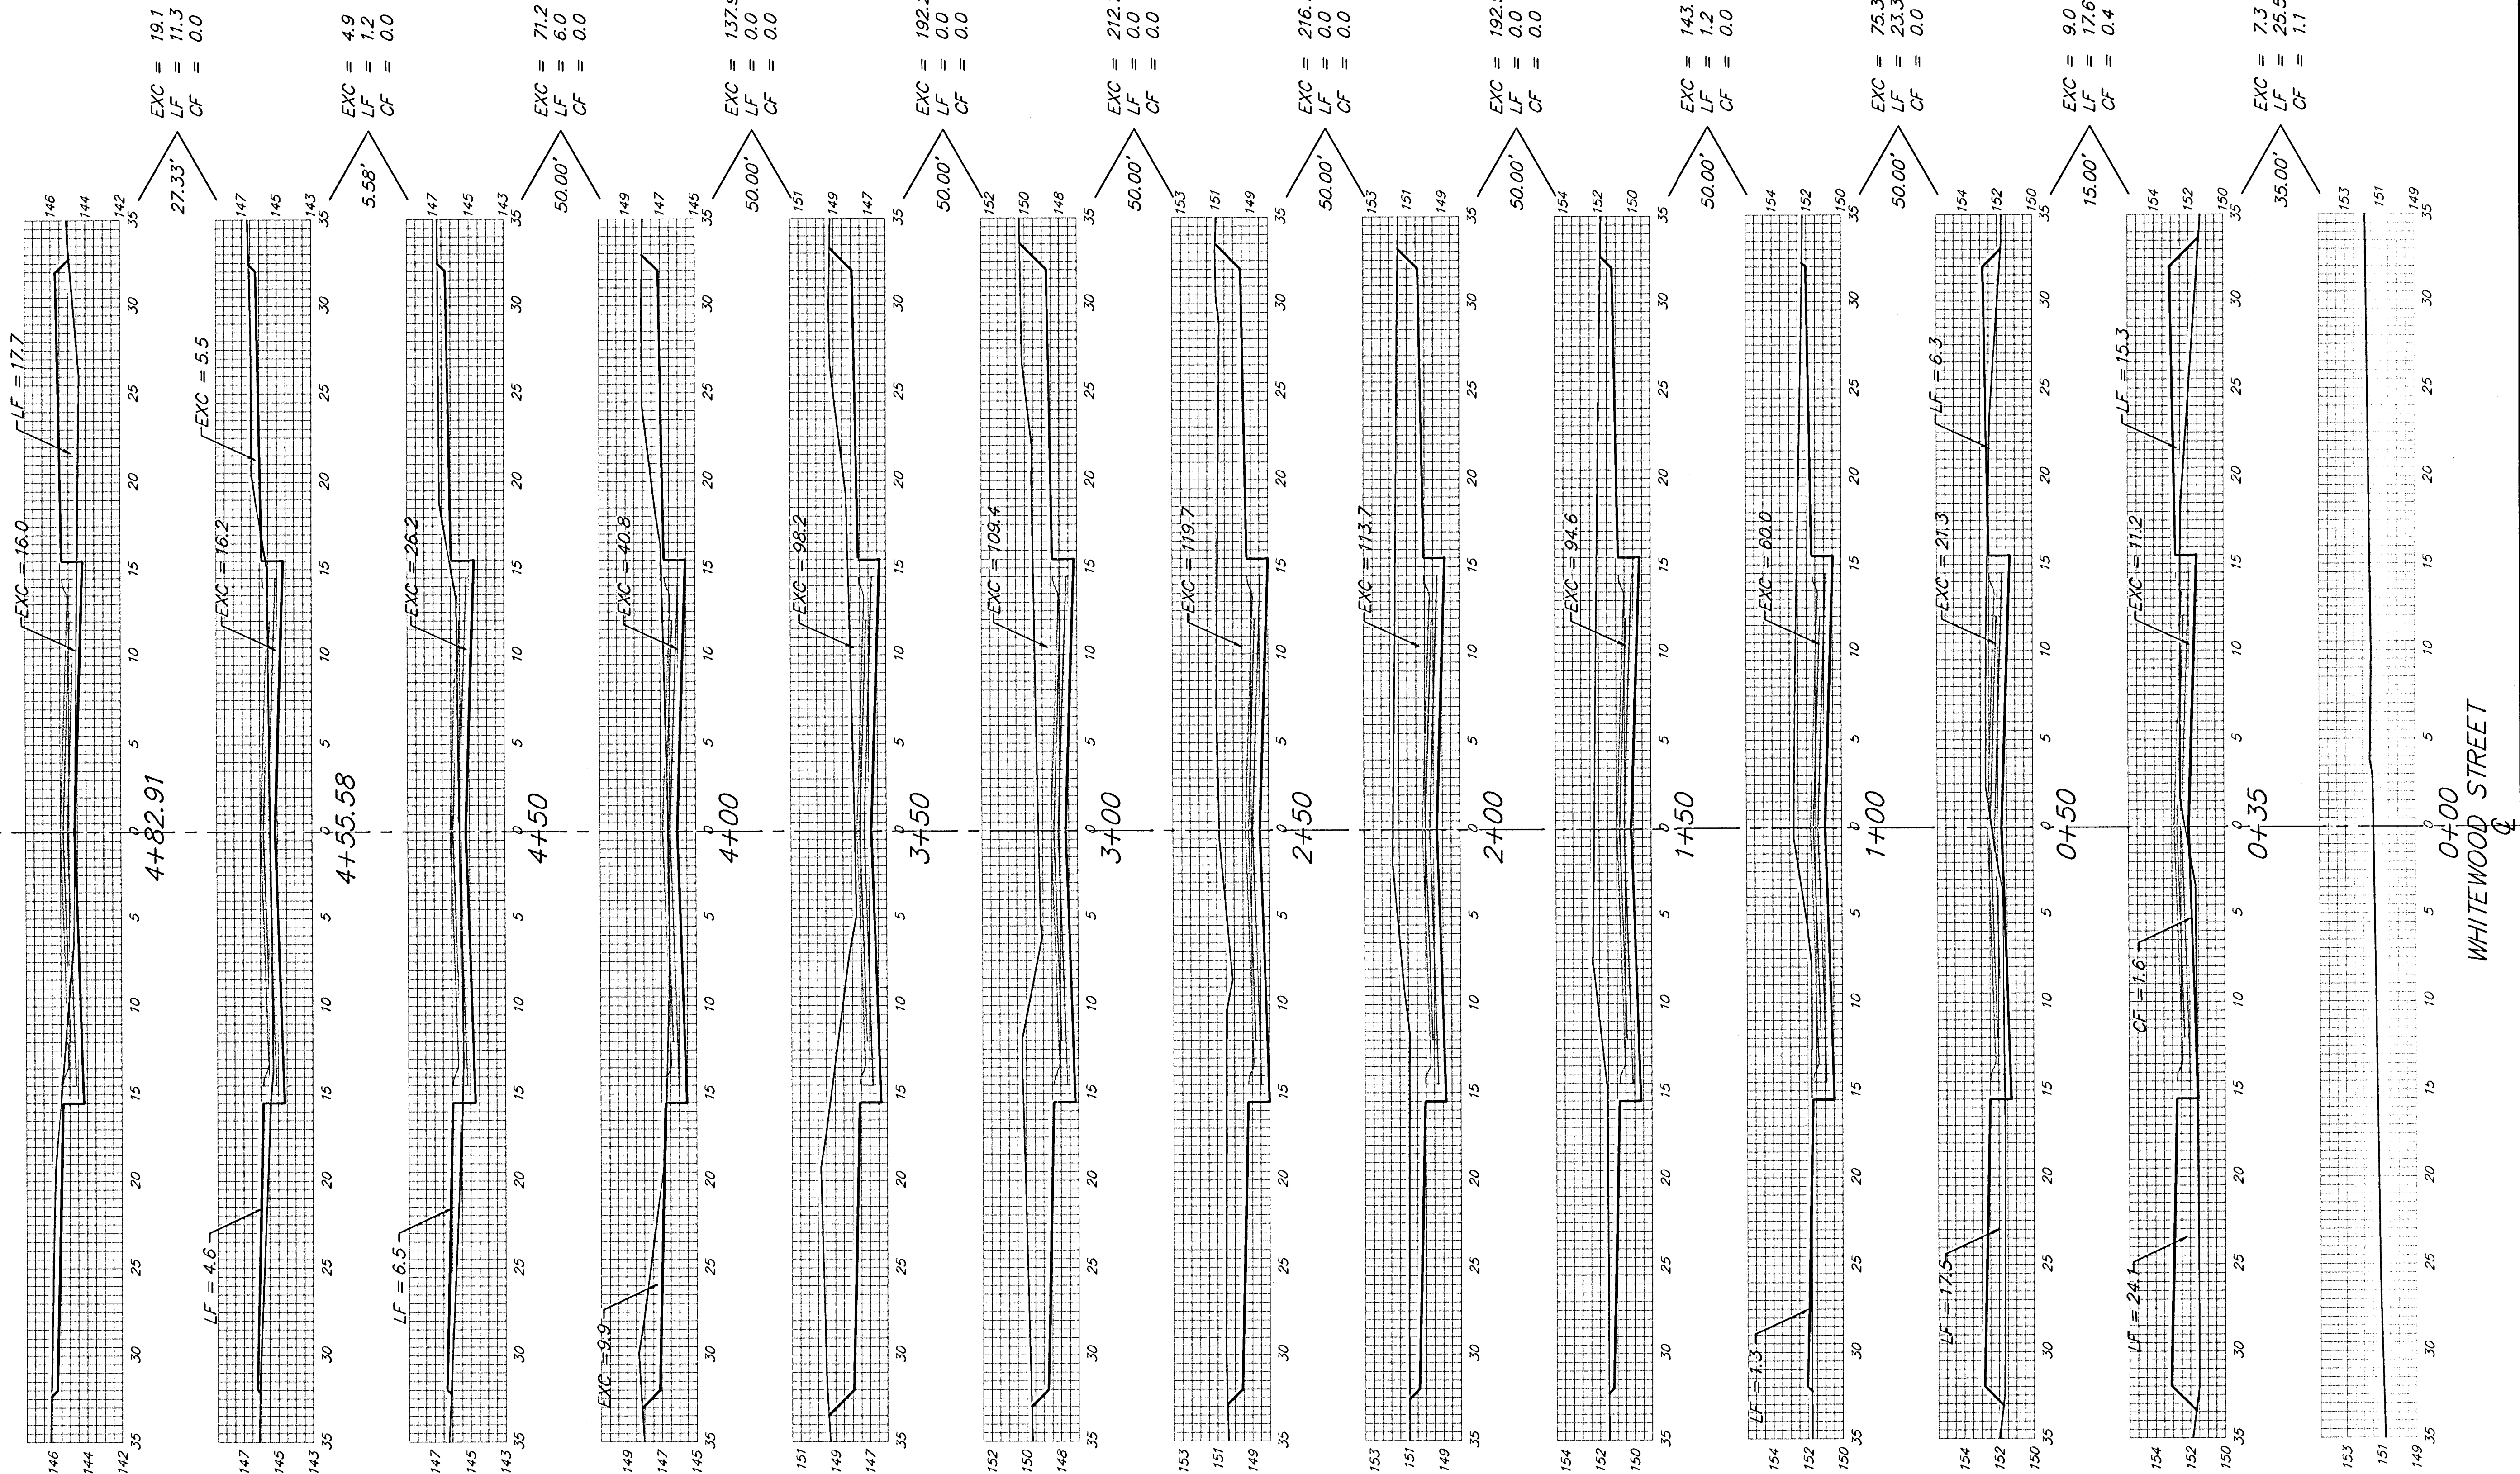

WHITEWOOD STREET

Sheet Totals:
 Excavation = 1281.1 C.Y.
 Loose Fill = 86.1 C.Y.
 Compacted Fill = 1.5 C.Y.

BAUGHMAN COMPANY P.A.
 ENGINEERING, SURVEYING, & PLANNING
 315-282-7271 • 315 ELLIS • WICHITA, KANSAS 67211

PROJECT NUMBER
472-83820

REV.
 SHEET
18
20