


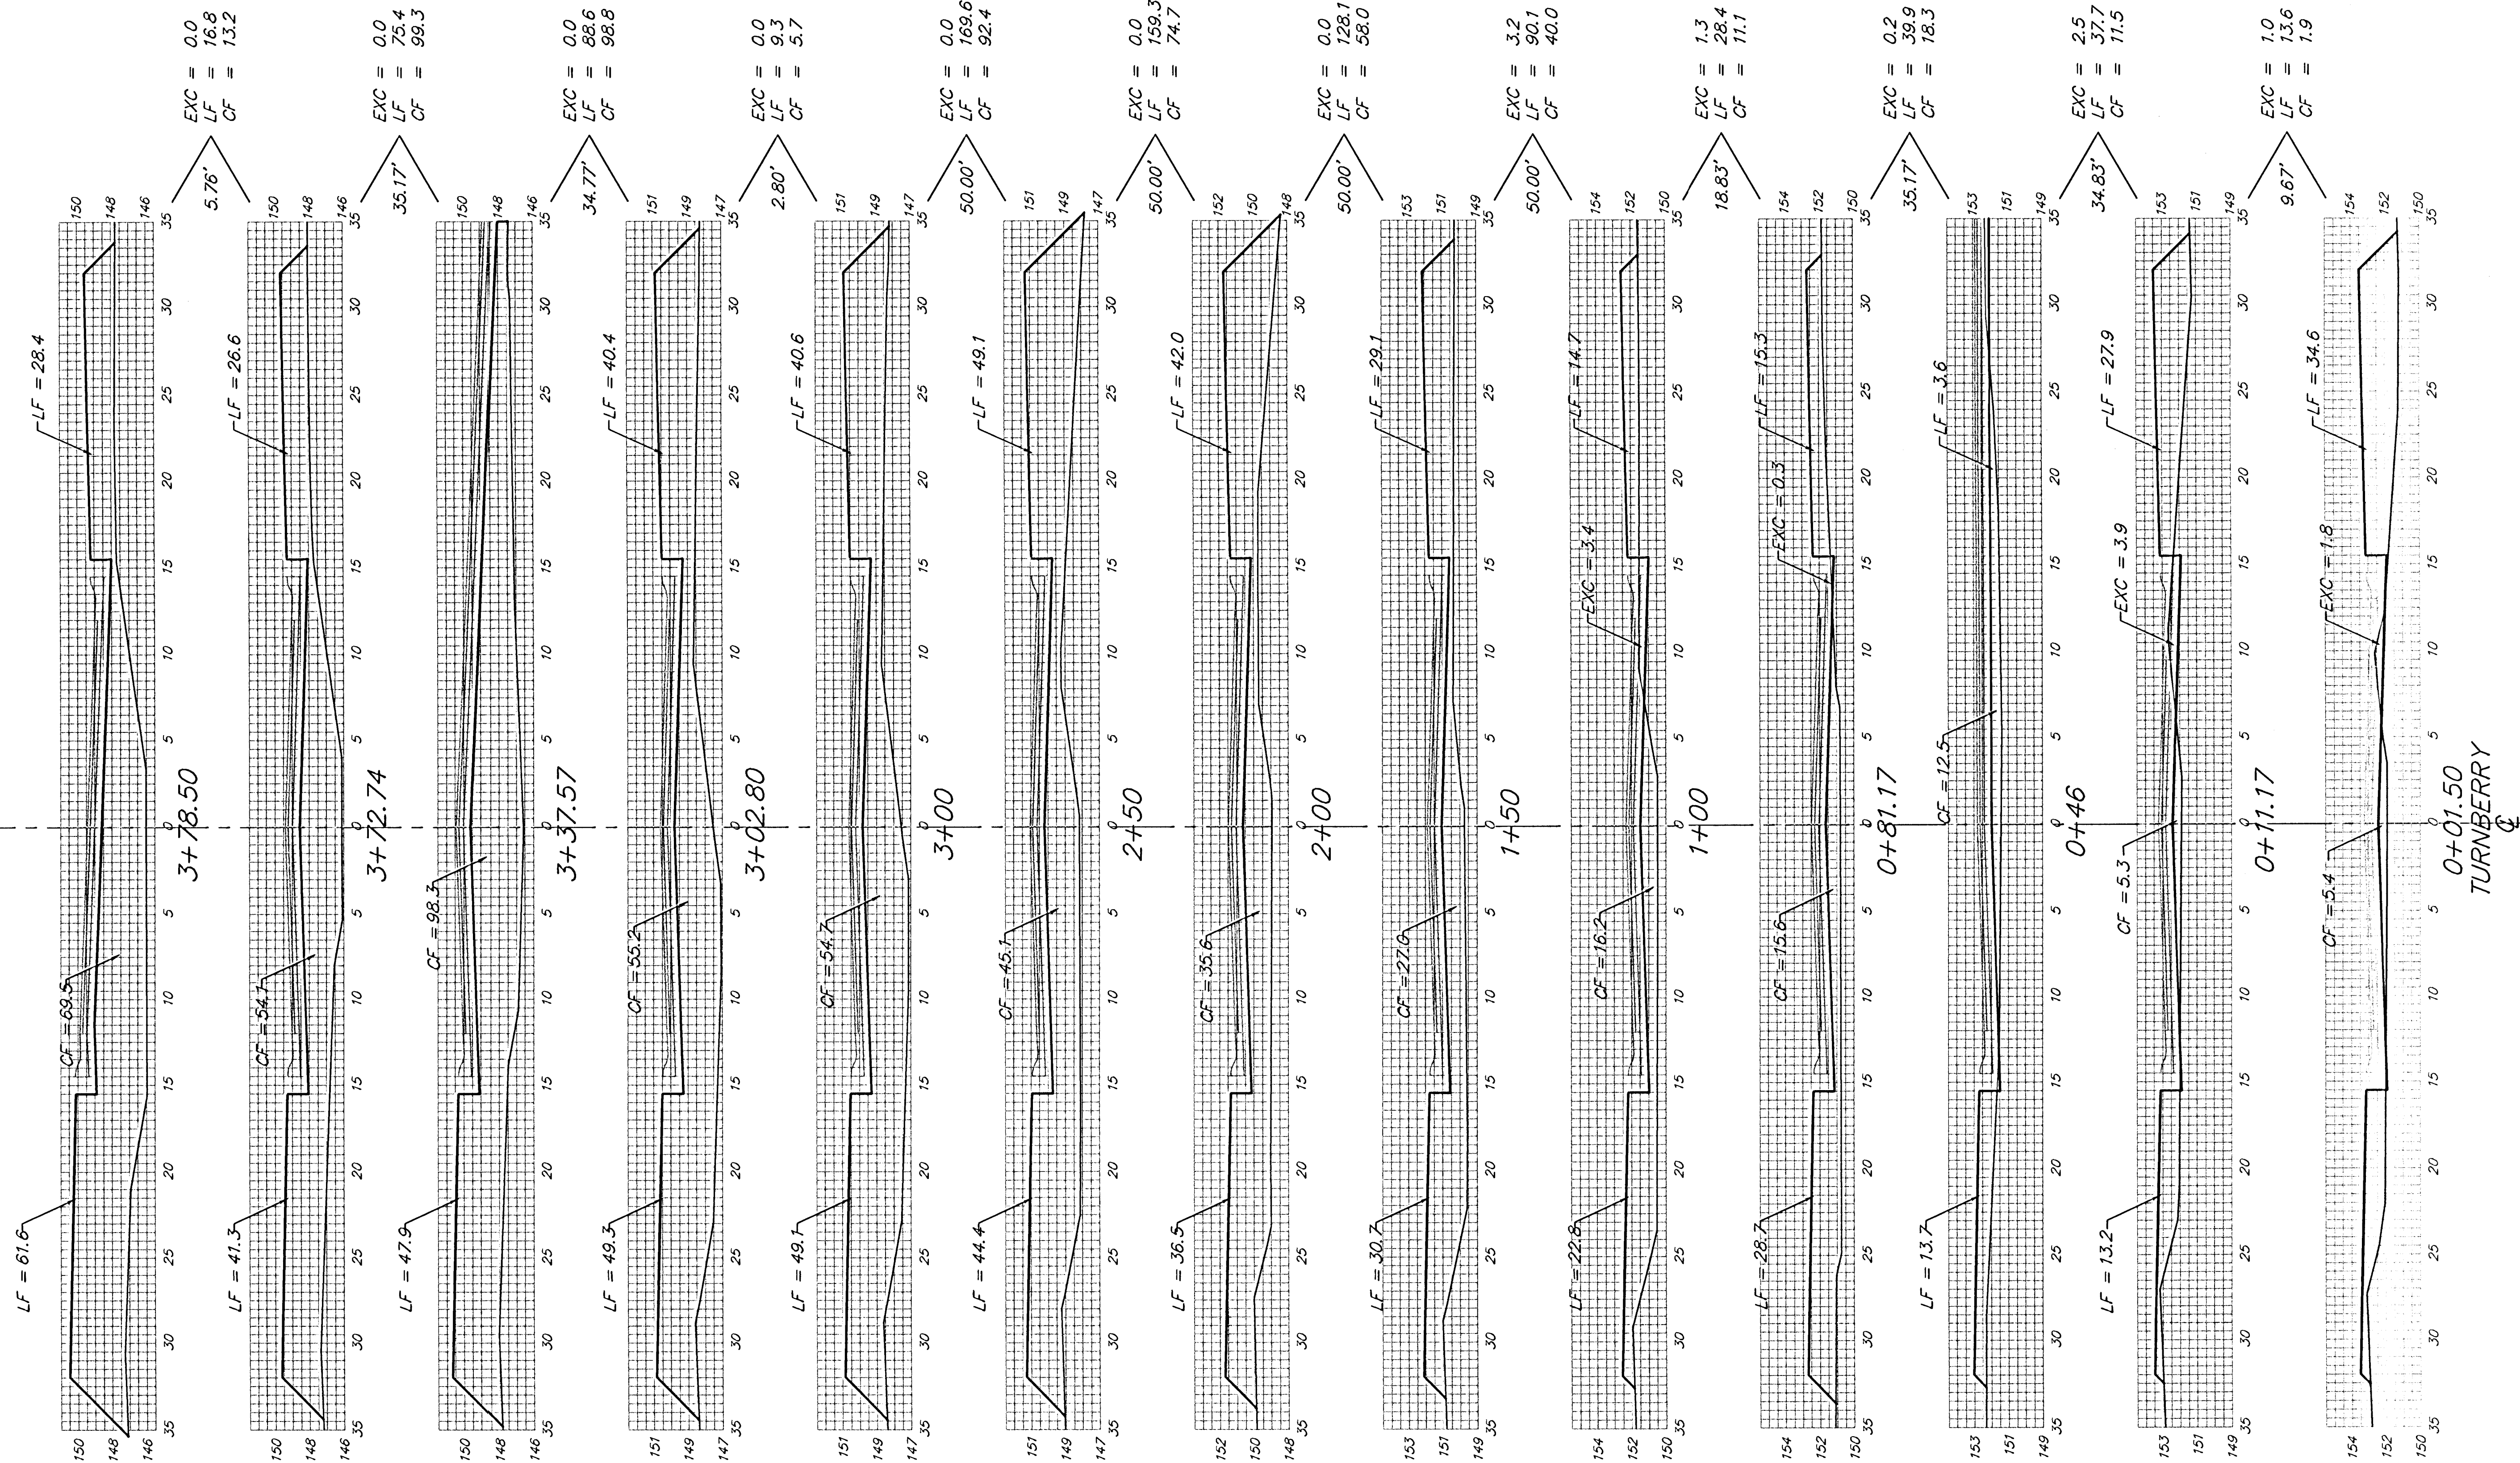

Sheet Totals:

Excavation = 8.2 C.Y.

Loose Fill = 856.8 C.Y.

Compacted Fill = 524.9 C.Y.