


Subdivision Bench Marks				
No.	Street and Station	From CL	Description	Elevation
1	Woodcreek, Sta 1+90	17.50'	Top of S curb of Woodcreek at E property line of Lot 36 Block 4	

Curve #1  
Curve Data Based on Centerline  
Rad. = 125' Delta = 35° 38' 07" Tangent = 40.18'  
Arc = 77.74' L.C. = 76.50' Def/Ft. = 13.75172 Min.

Station	FACE CHORD LENGTHS			
	Arc	8 Lt.	8 Rt.	T. Defl.
0+75.32	-	-	-	0'00"00"
1+00.00	24.68'	29.67'	19.61'	5'39"23"
1+25.00	25.00'	30.05'	19.87'	5'43"47"
1+50.00	25.00'	30.05'	19.87'	5'43"47"
1+53.06	3.06'	3.68'	2.44'	0'42"05"

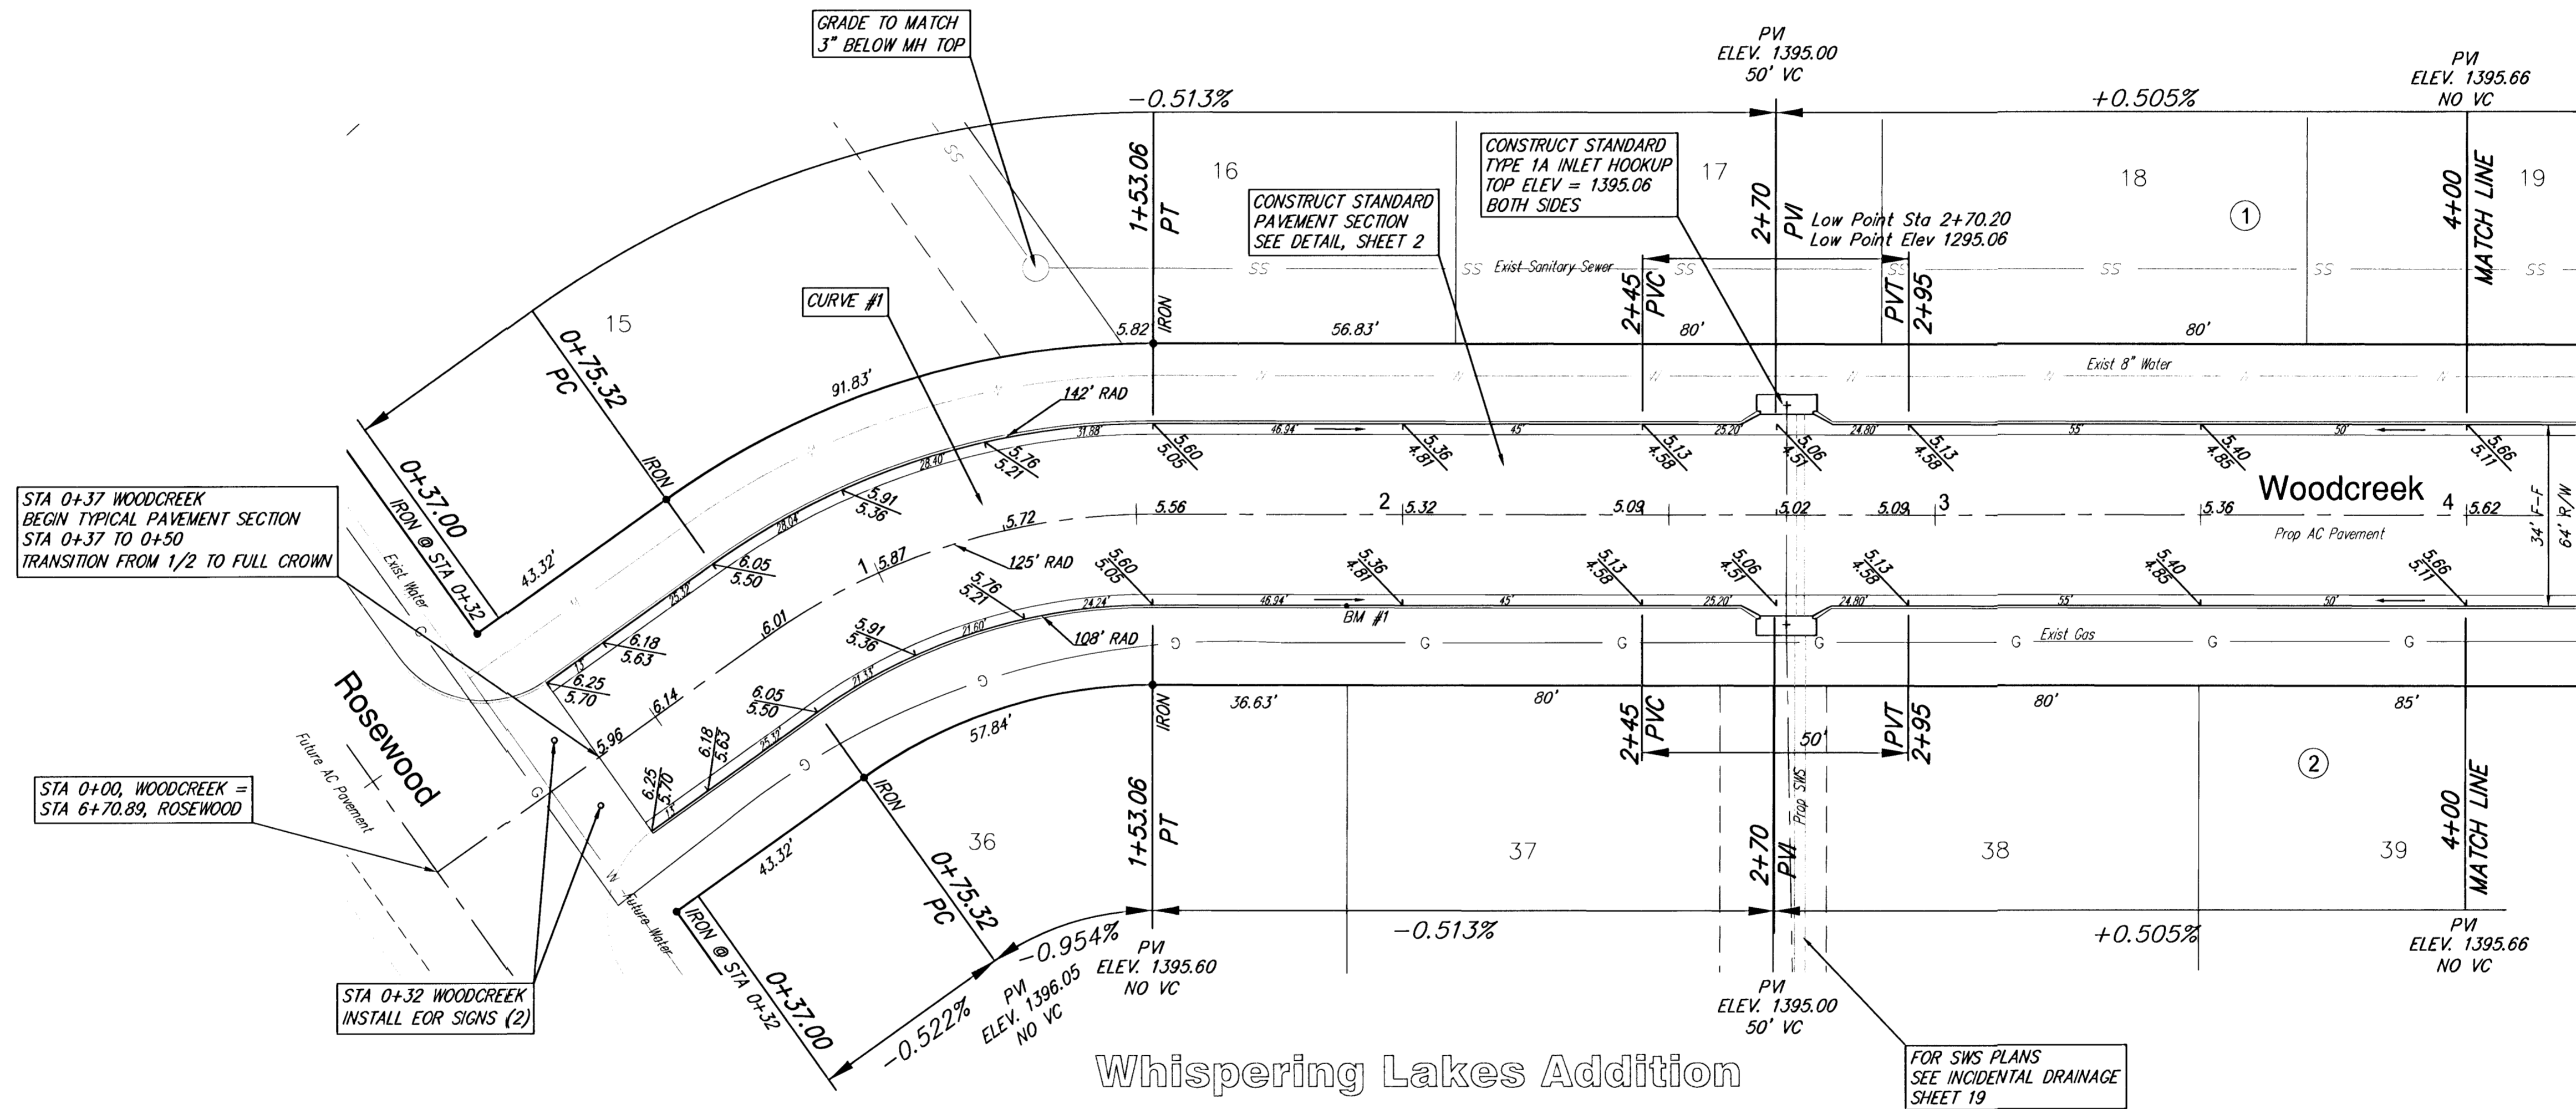

Whispering Lakes Addition



SCALE 1" = 20'  
IRON = •

NOTE: ROLL TYPE CURB AND GUTTER TO BE CONSTRUCTED ALONG PAVEMENT DEPICTED ON THIS SHEET

<b>Whispering Lakes Addition</b> <b>Woodcreek</b> <b>WICHITA, KANSAS</b>			
 <b>Ruggles &amp; Bohm, P.A.</b> Engineering, Surveying, Land Planning		DESIGN: CMB DRAWN: EJC REVIEW: [ ] UTILITY: [ ]	
924 North Main Wichita, Kansas 67203 www.rbkansas.com		(316) 264-8008 (316) 264-4621 fax E-mail: info@rbkansas.com	
DRAWING FILE: Paving {Rosewood}		PROJECT NUMBER: 472-83668	
DATE: _____		DATE: _____	

SHEET 5 OF 31