


Subdivision Bench Marks				
No.	Street and Station	From CL	Description	Elevation
3	Rosewood, Sta 19+60	17.50' Rt	Top of S curb of Rosewood at E property line of Lot 1 Block 2	

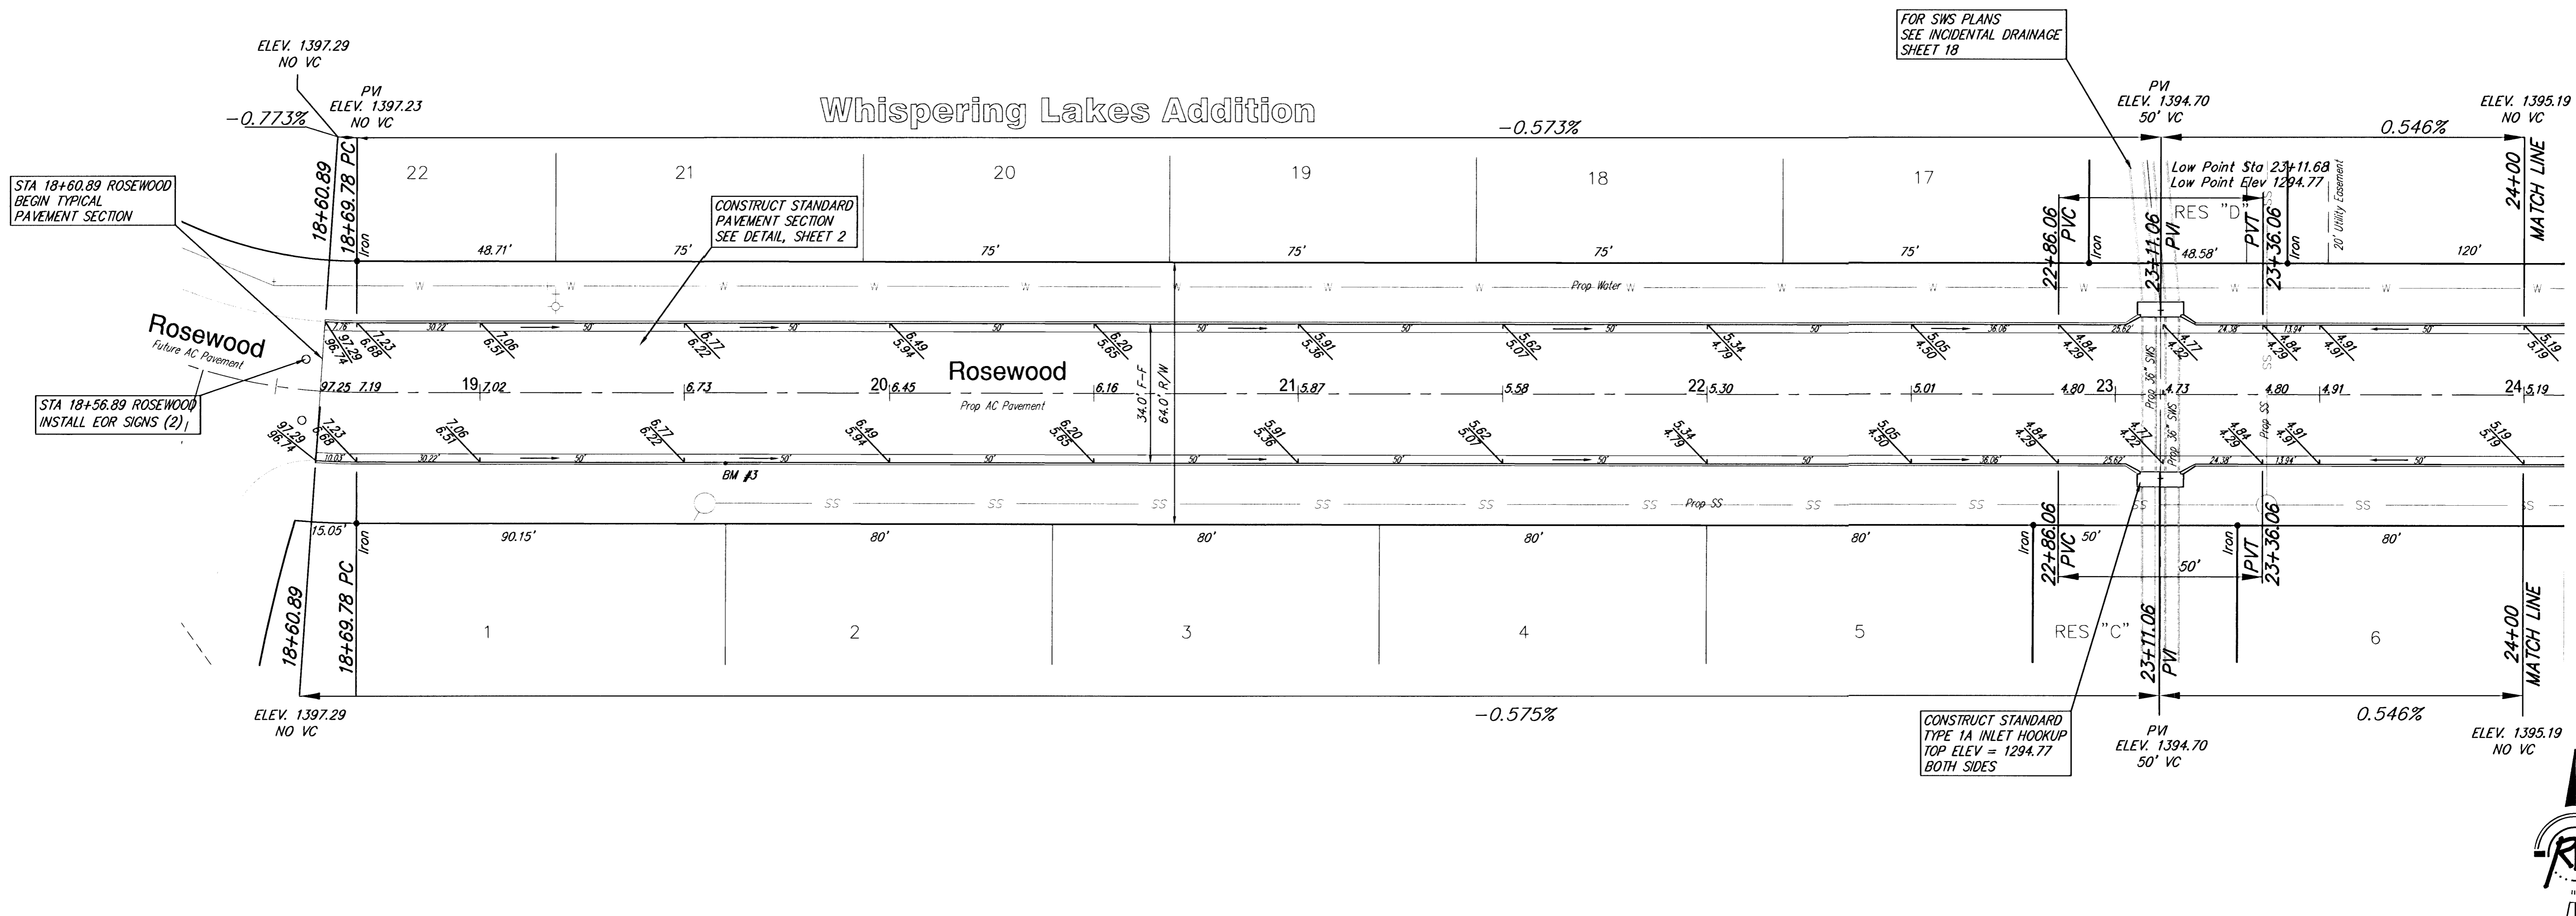

FOR SWS PLANS  
SEE INCIDENTAL DRAINAGE  
SHEET 18

CONSTRUCT STANDARD  
TYPE 1A INLET HOOKUP  
TOP ELEV = 1294.77  
BOTH SIDES

STA 18+60.89 ROSEWOOD  
BEGIN TYPICAL  
PAVEMENT SECTION

STA 18+56.89 ROSEWOOD  
INSTALL EOR SIGNS (2)

CONSTRUCT STANDARD  
PAVEMENT SECTION  
SEE DETAIL, SHEET 2


REMOVE SCATTERED CEDAR TREES AS NECESSARY  
FOR CONSTRUCTION. COST INCIDENTAL TO BID ITEM  
FOR SITE CLEARING AND RESTORATION.

NOTE: ROLL TYPE CURB AND  
GUTTER TO BE CONSTRUCTED ALONG  
PAVEMENT DEPICTED ON THIS SHEET



SCALE 1" = 20'  
IRON = •

Whispering Lakes Addition  
Rosewood  
WICHITA, KANSAS

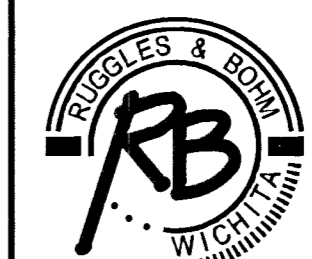

**Ruggles & Bohm, P.A.**  
Engineering, Surveying, Land Planning  
924 North Main  
Wichita, Kansas 67203  
www.rbkansas.com  
(316) 264-8008  
(316) 264-4621 fax  
E-mail: info@rbkansas.com

DRAWING FILE: Paving {Rosewood}  
PROJECT NUMBER: 472-83668

DESIGN	CMB	SHEET 7 OF 31
DRAWN	EJG	
REVIEW		
UTILITY		
DATE	Date	