


Subdivision Bench Marks

No.	Street and Station	From CL	Description	Elevation
4	Rosewood, Sta 24+77	37" Lt	Top of N curb of Rosewood at N end of W return Rosewood Ct	
5	Rosewood, Sta 28+15	37" Lt	Top of N curb of Rosewood at N end of E return Rosewood Ct	

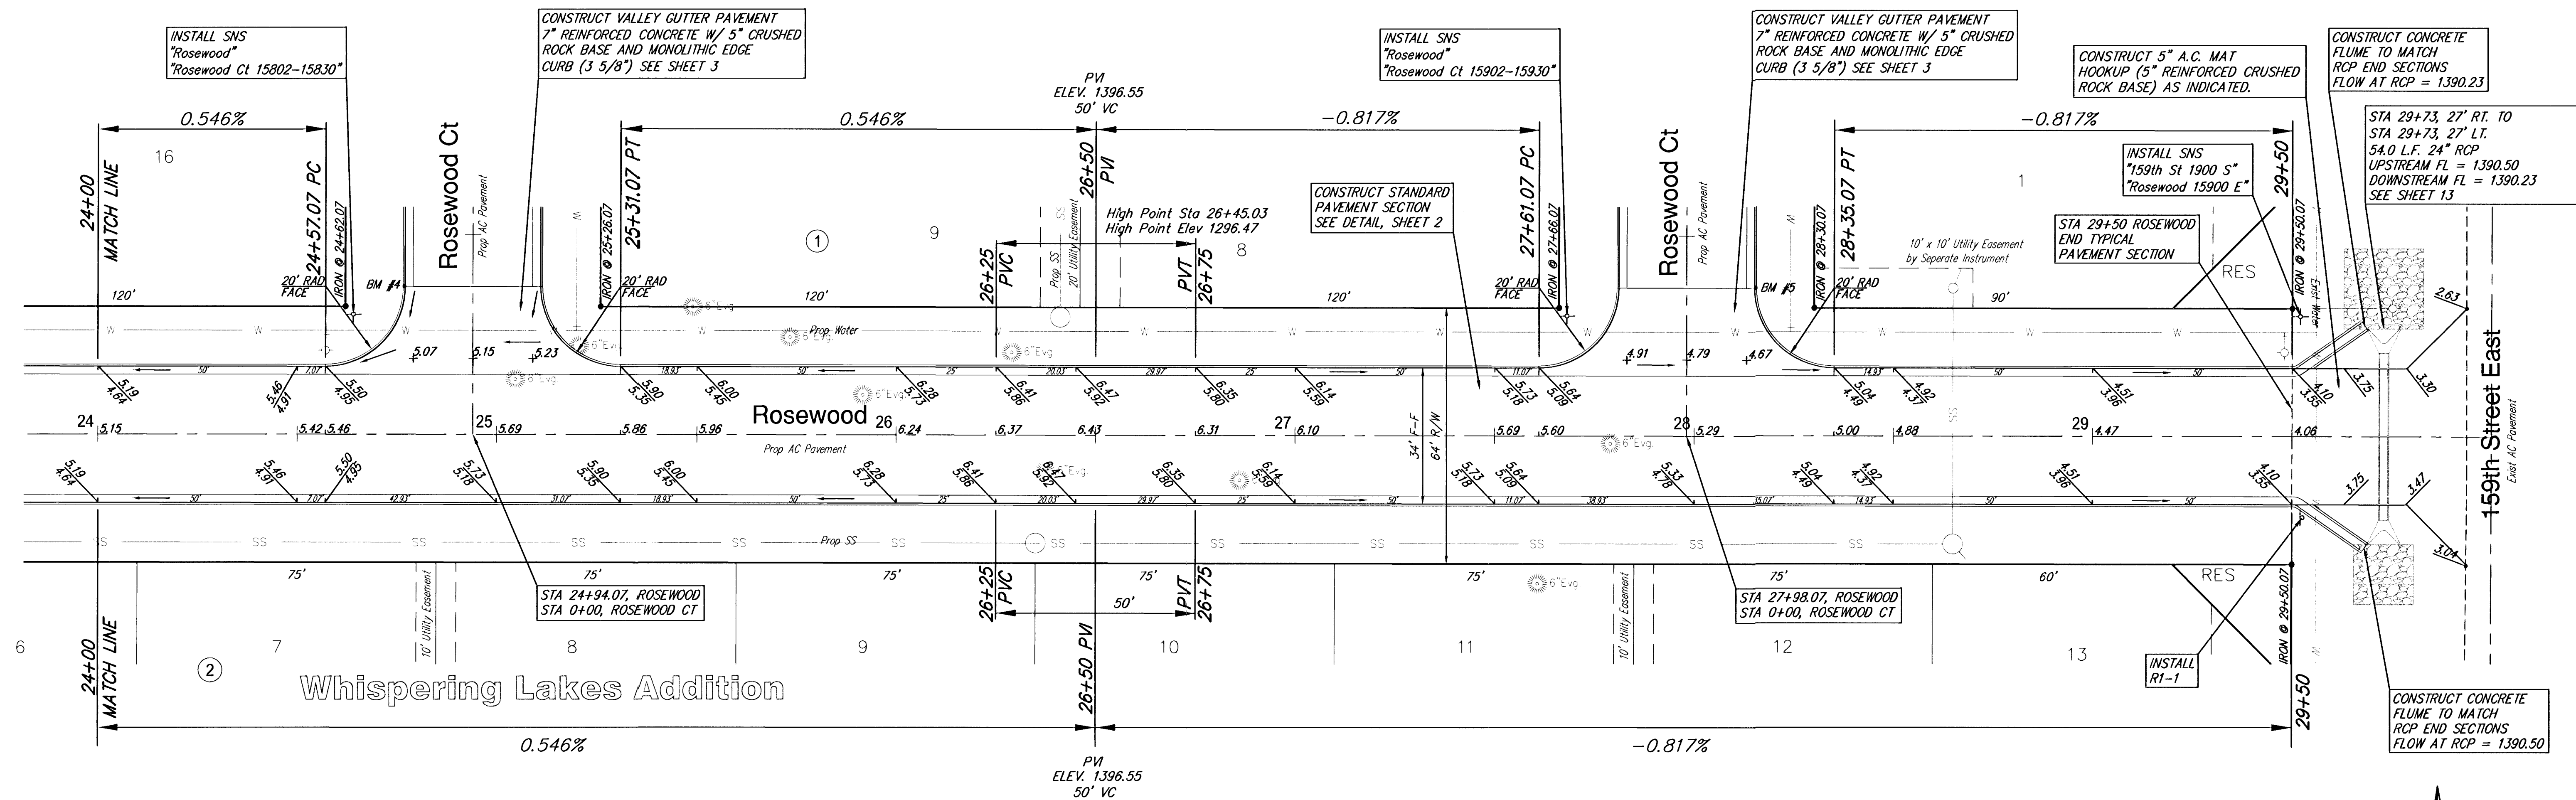


SCALE 1" = 20'
IRON = •

REMOVE SCATTERED CEDAR TREES AS NECESSARY FOR CONSTRUCTION. COST INCIDENTAL TO BID ITEM FOR SITE CLEARING AND RESTORATION.

NOTE: ROLL TYPE CURB AND GUTTER TO BE CONSTRUCTED ALONG PAVEMENT DEPICTED ON THIS SHEET

Whispering Lakes Addition
Rosewood
WICHITA, KANSAS

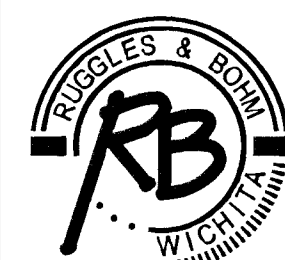

Ruggles & Bohm, P.A.
Engineering, Surveying, Land Planning

924 North Main
Wichita, Kansas 67203
www.rbkansas.com
(316) 264-8008
(316) 264-4621 fax
E-mail: info@rbkansas.com

DRAWING FILE
Paving {Rosewood}

PROJECT NUMBER
472-83668

DESIGN	CMB	REP JOB	221E
DRAWN	EJG	SHEET	8
REVIEW		OF	31
UTILITY		DATE	Date