



NORTHERN PORTION PHASE 2

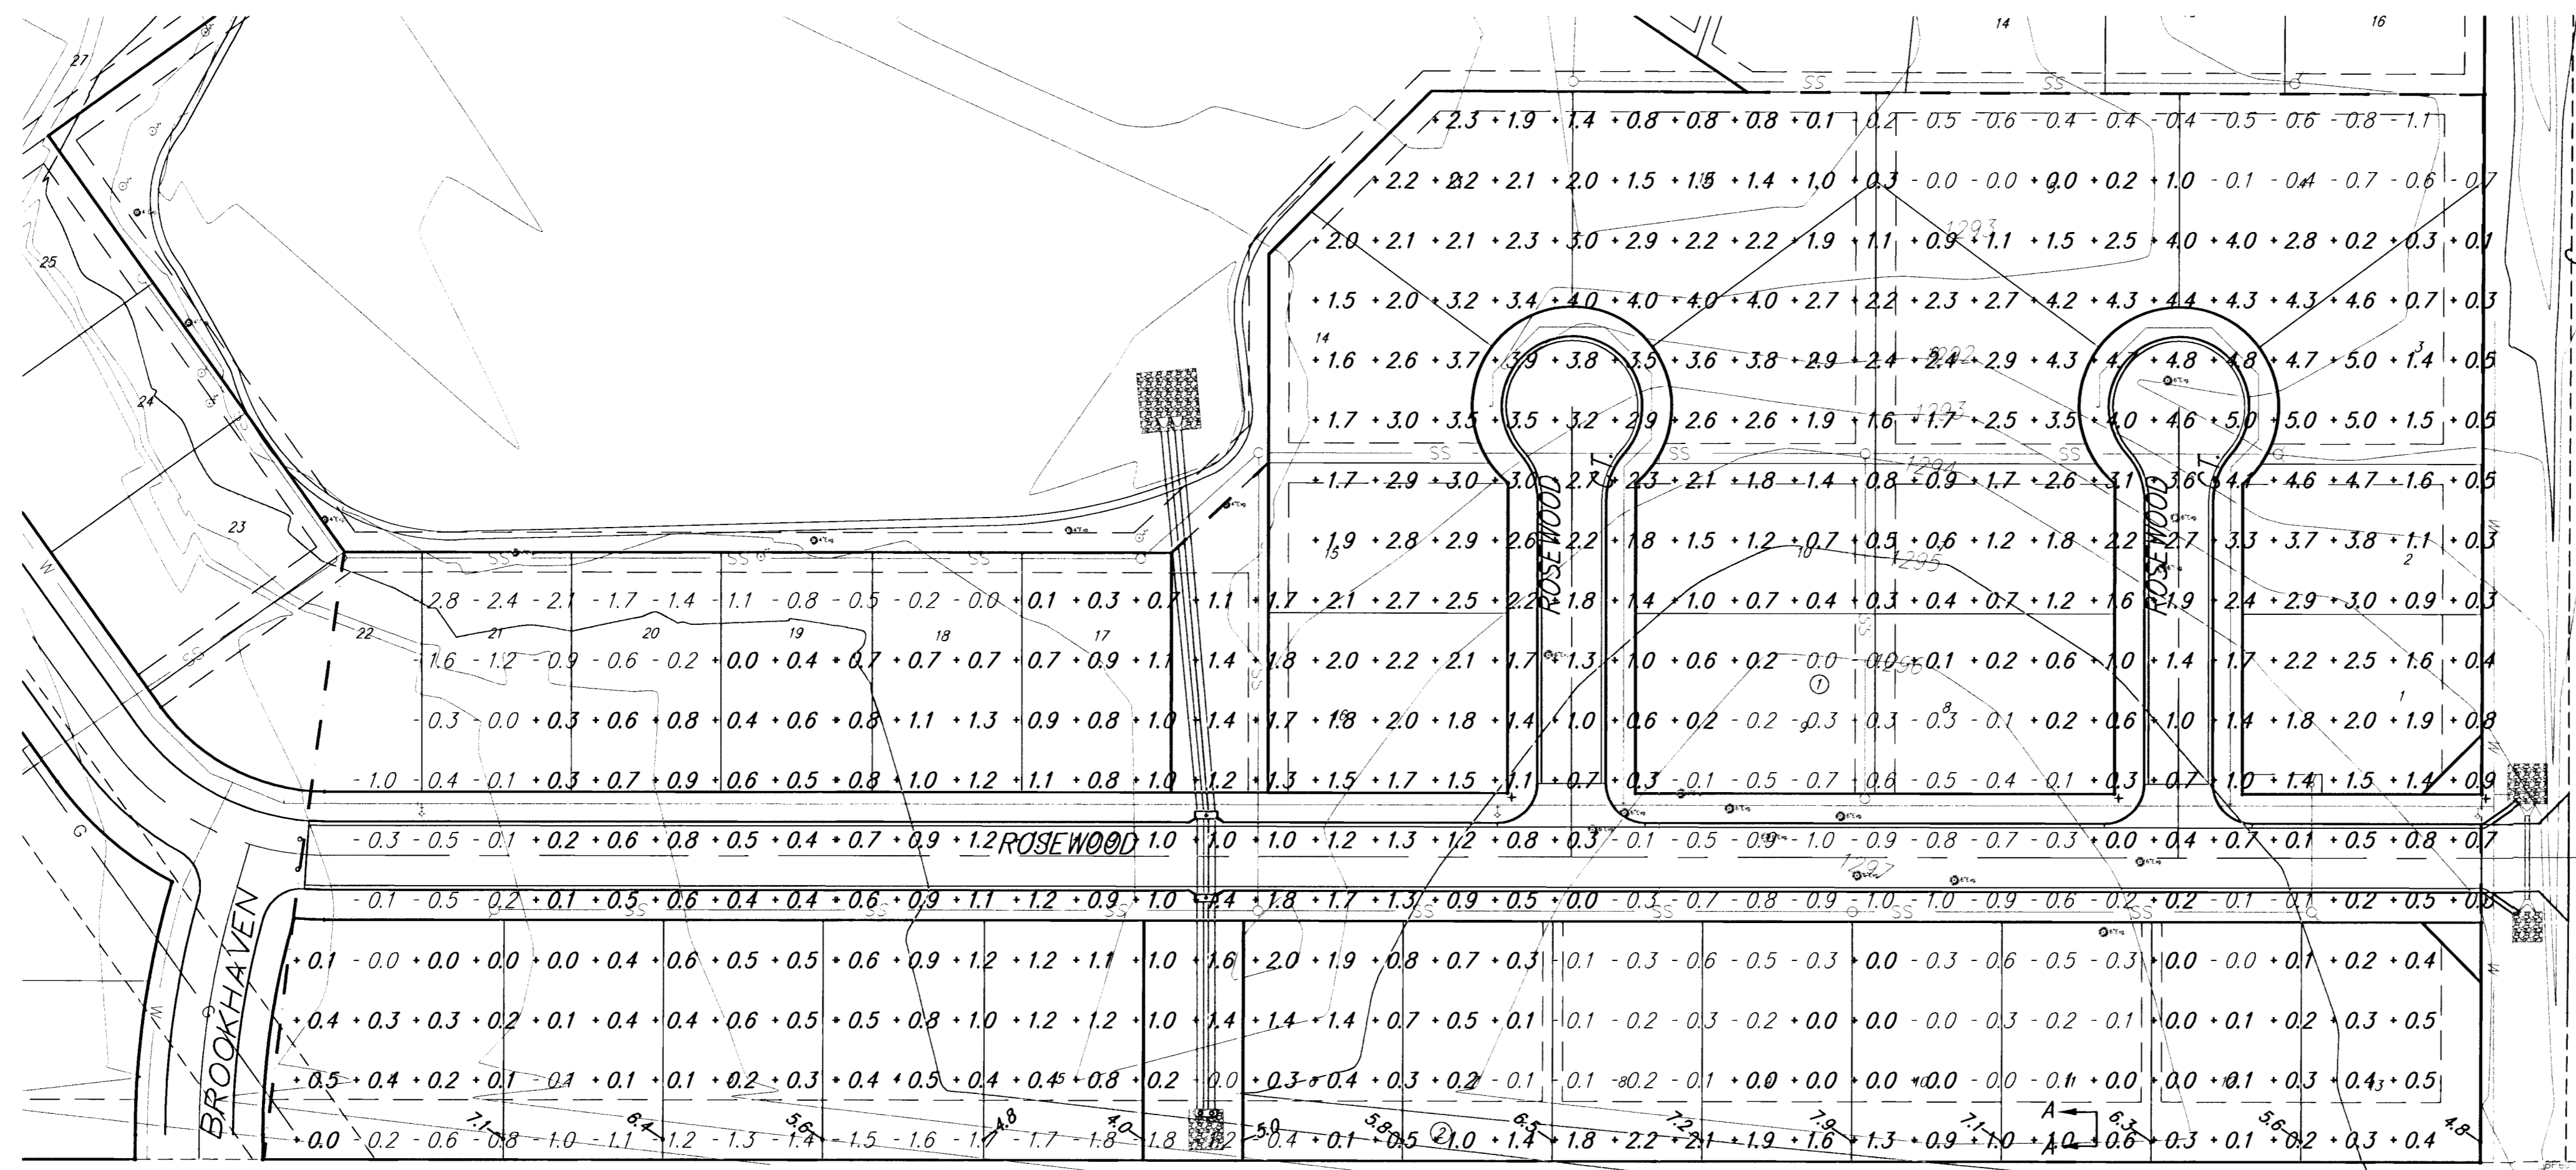

SOUTHERN PORTION PHASE 2

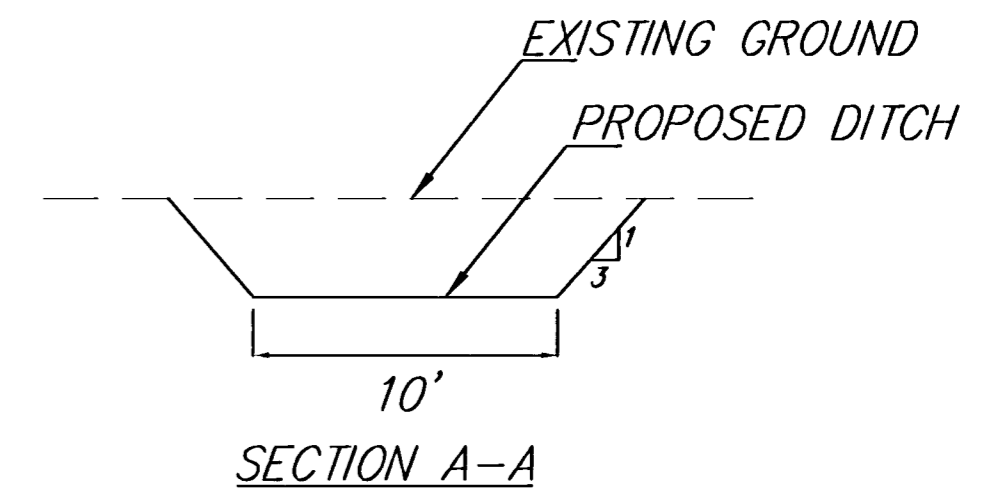

SCALE: 1" = 60'

— CONSTRUCTION LIMITS

**Whispering Lakes Phase 2
Site Earthwork
WICHITA, KANSAS**

	Ruggles & Bohm, P.A. Engineering, Surveying, Land Planning		DESIGN: CMB DRAWN: EJC REVIEW:	SHEET 12 OF 31
	924 North Main Wichita, Kansas 67203 www.rbkansas.com		(316) 264-8008 (316) 264-4621 fax E-mail: info@rbkansas.com	
DRAWING FILE: Details [Site Grading 01]	PROJECT NUMBER: 472-83624	DATE: Nov. 26, 2002		