



PLOTTED: Thursday, February 21, 2019 @ 09:31AM


J:\PROJECTS\2019\1301010385_COW BAY COUNTRY DEVELOPMENT\5-CIVIL\CAD\SW\PHASE 3\133856-05-4200.DWG

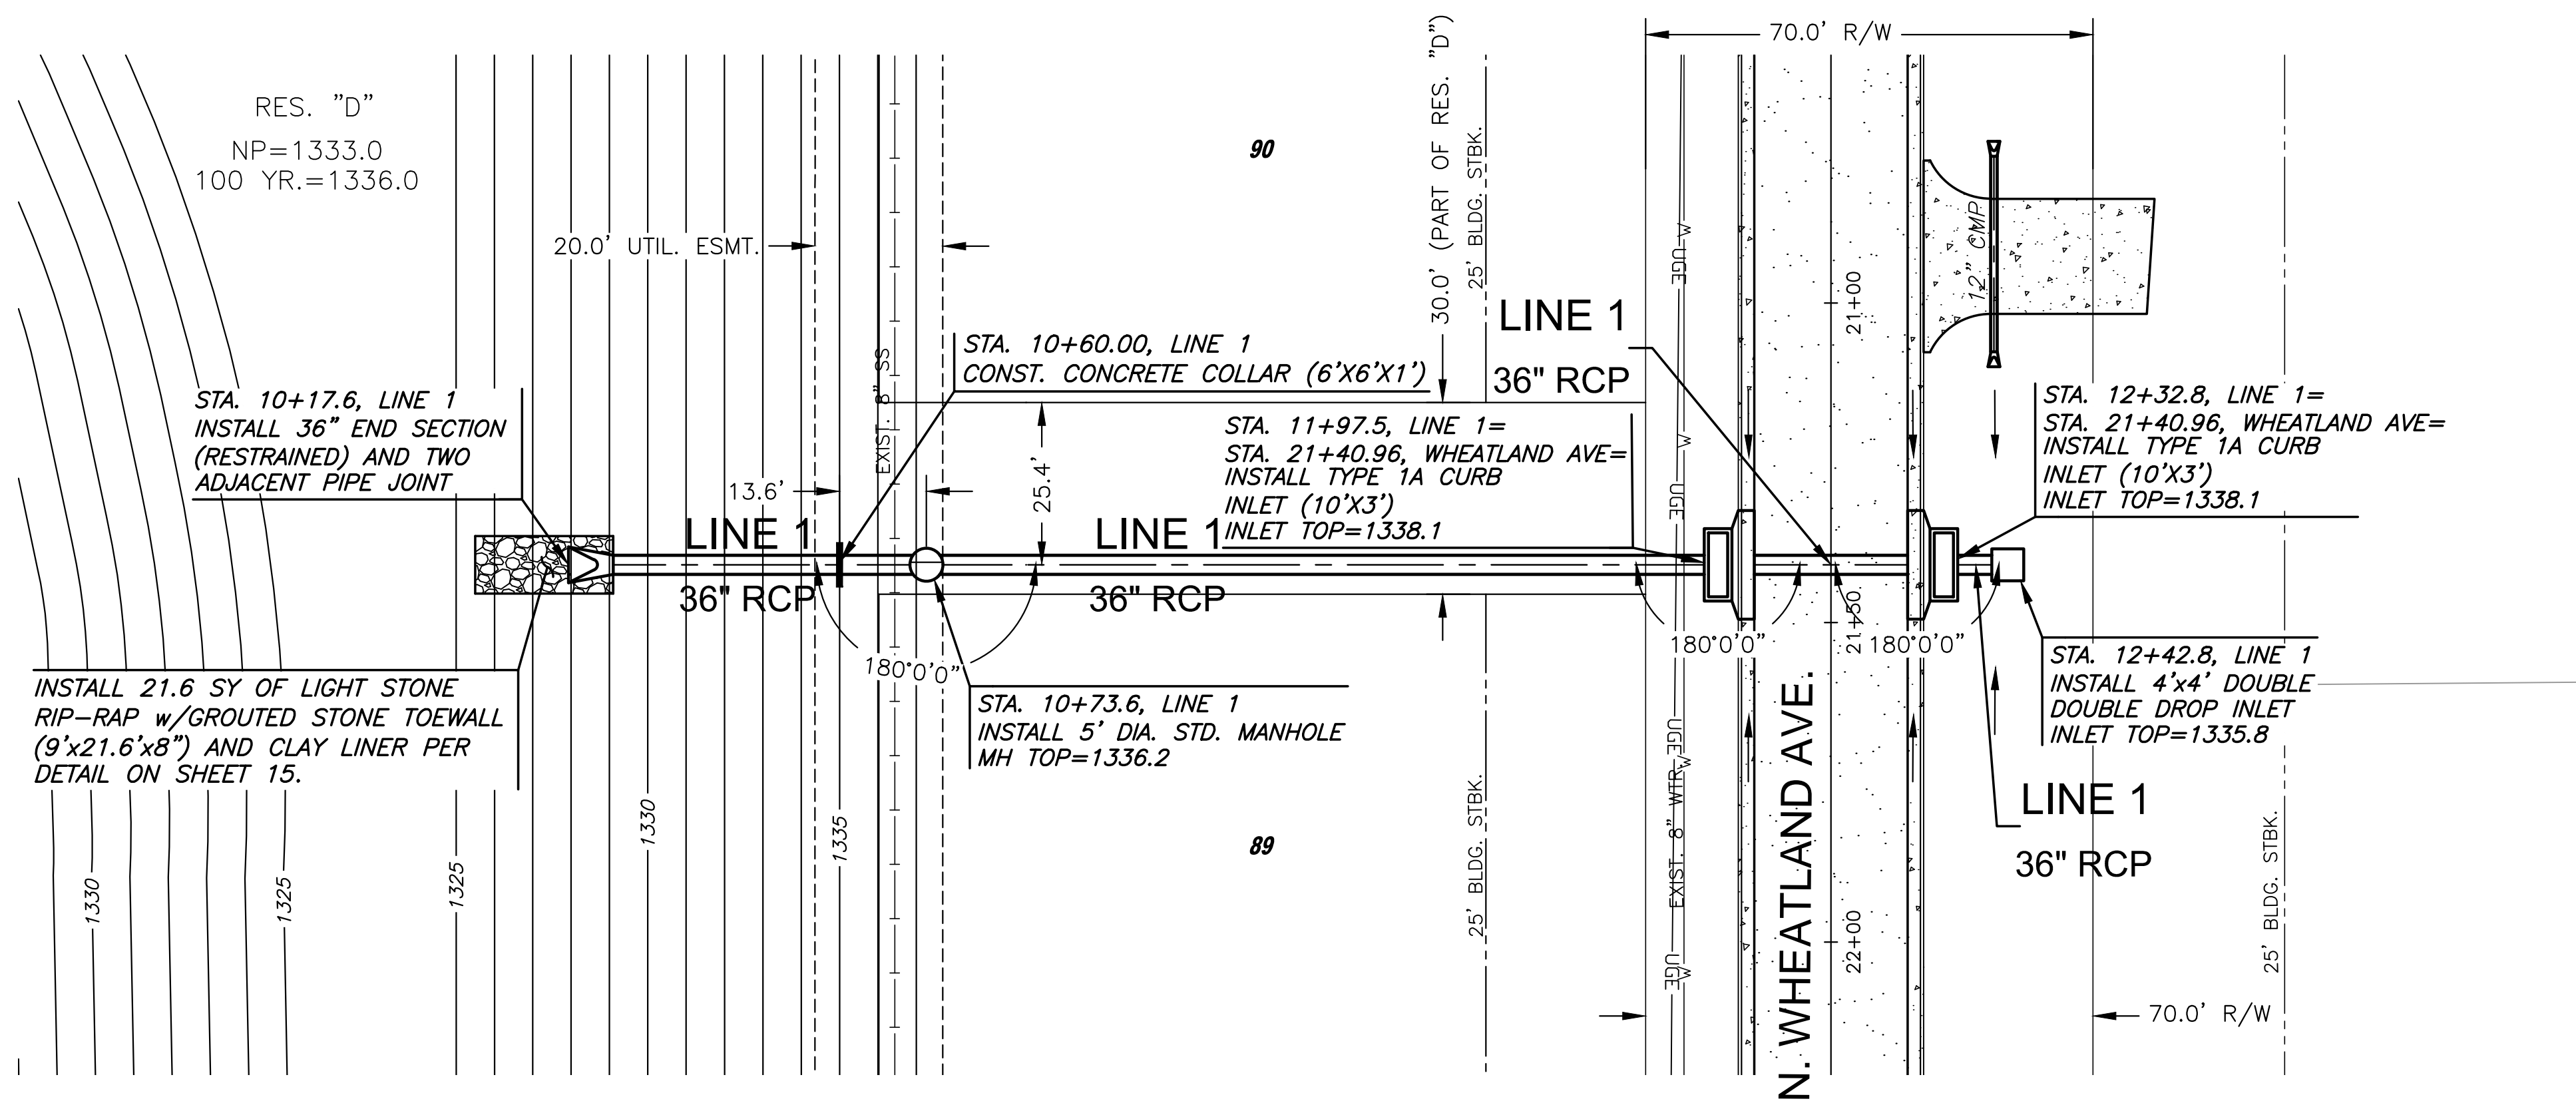

NOTE:
CONTRACTOR TO VERIFY THE DEPTH AND LOCATION OF EXISTING UTILITIES PRIOR TO CONSTRUCTION.

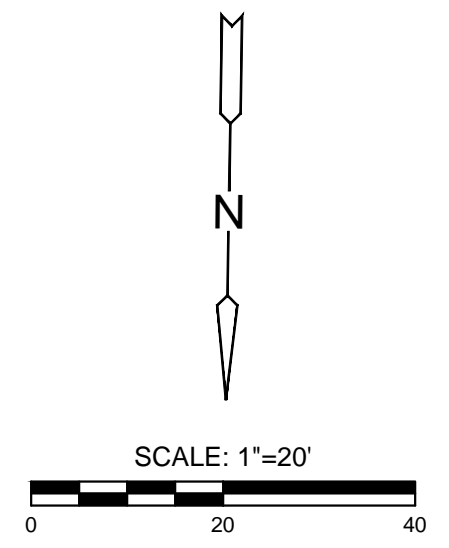

**PLAN LINE 1
PROFILE LINE 1**

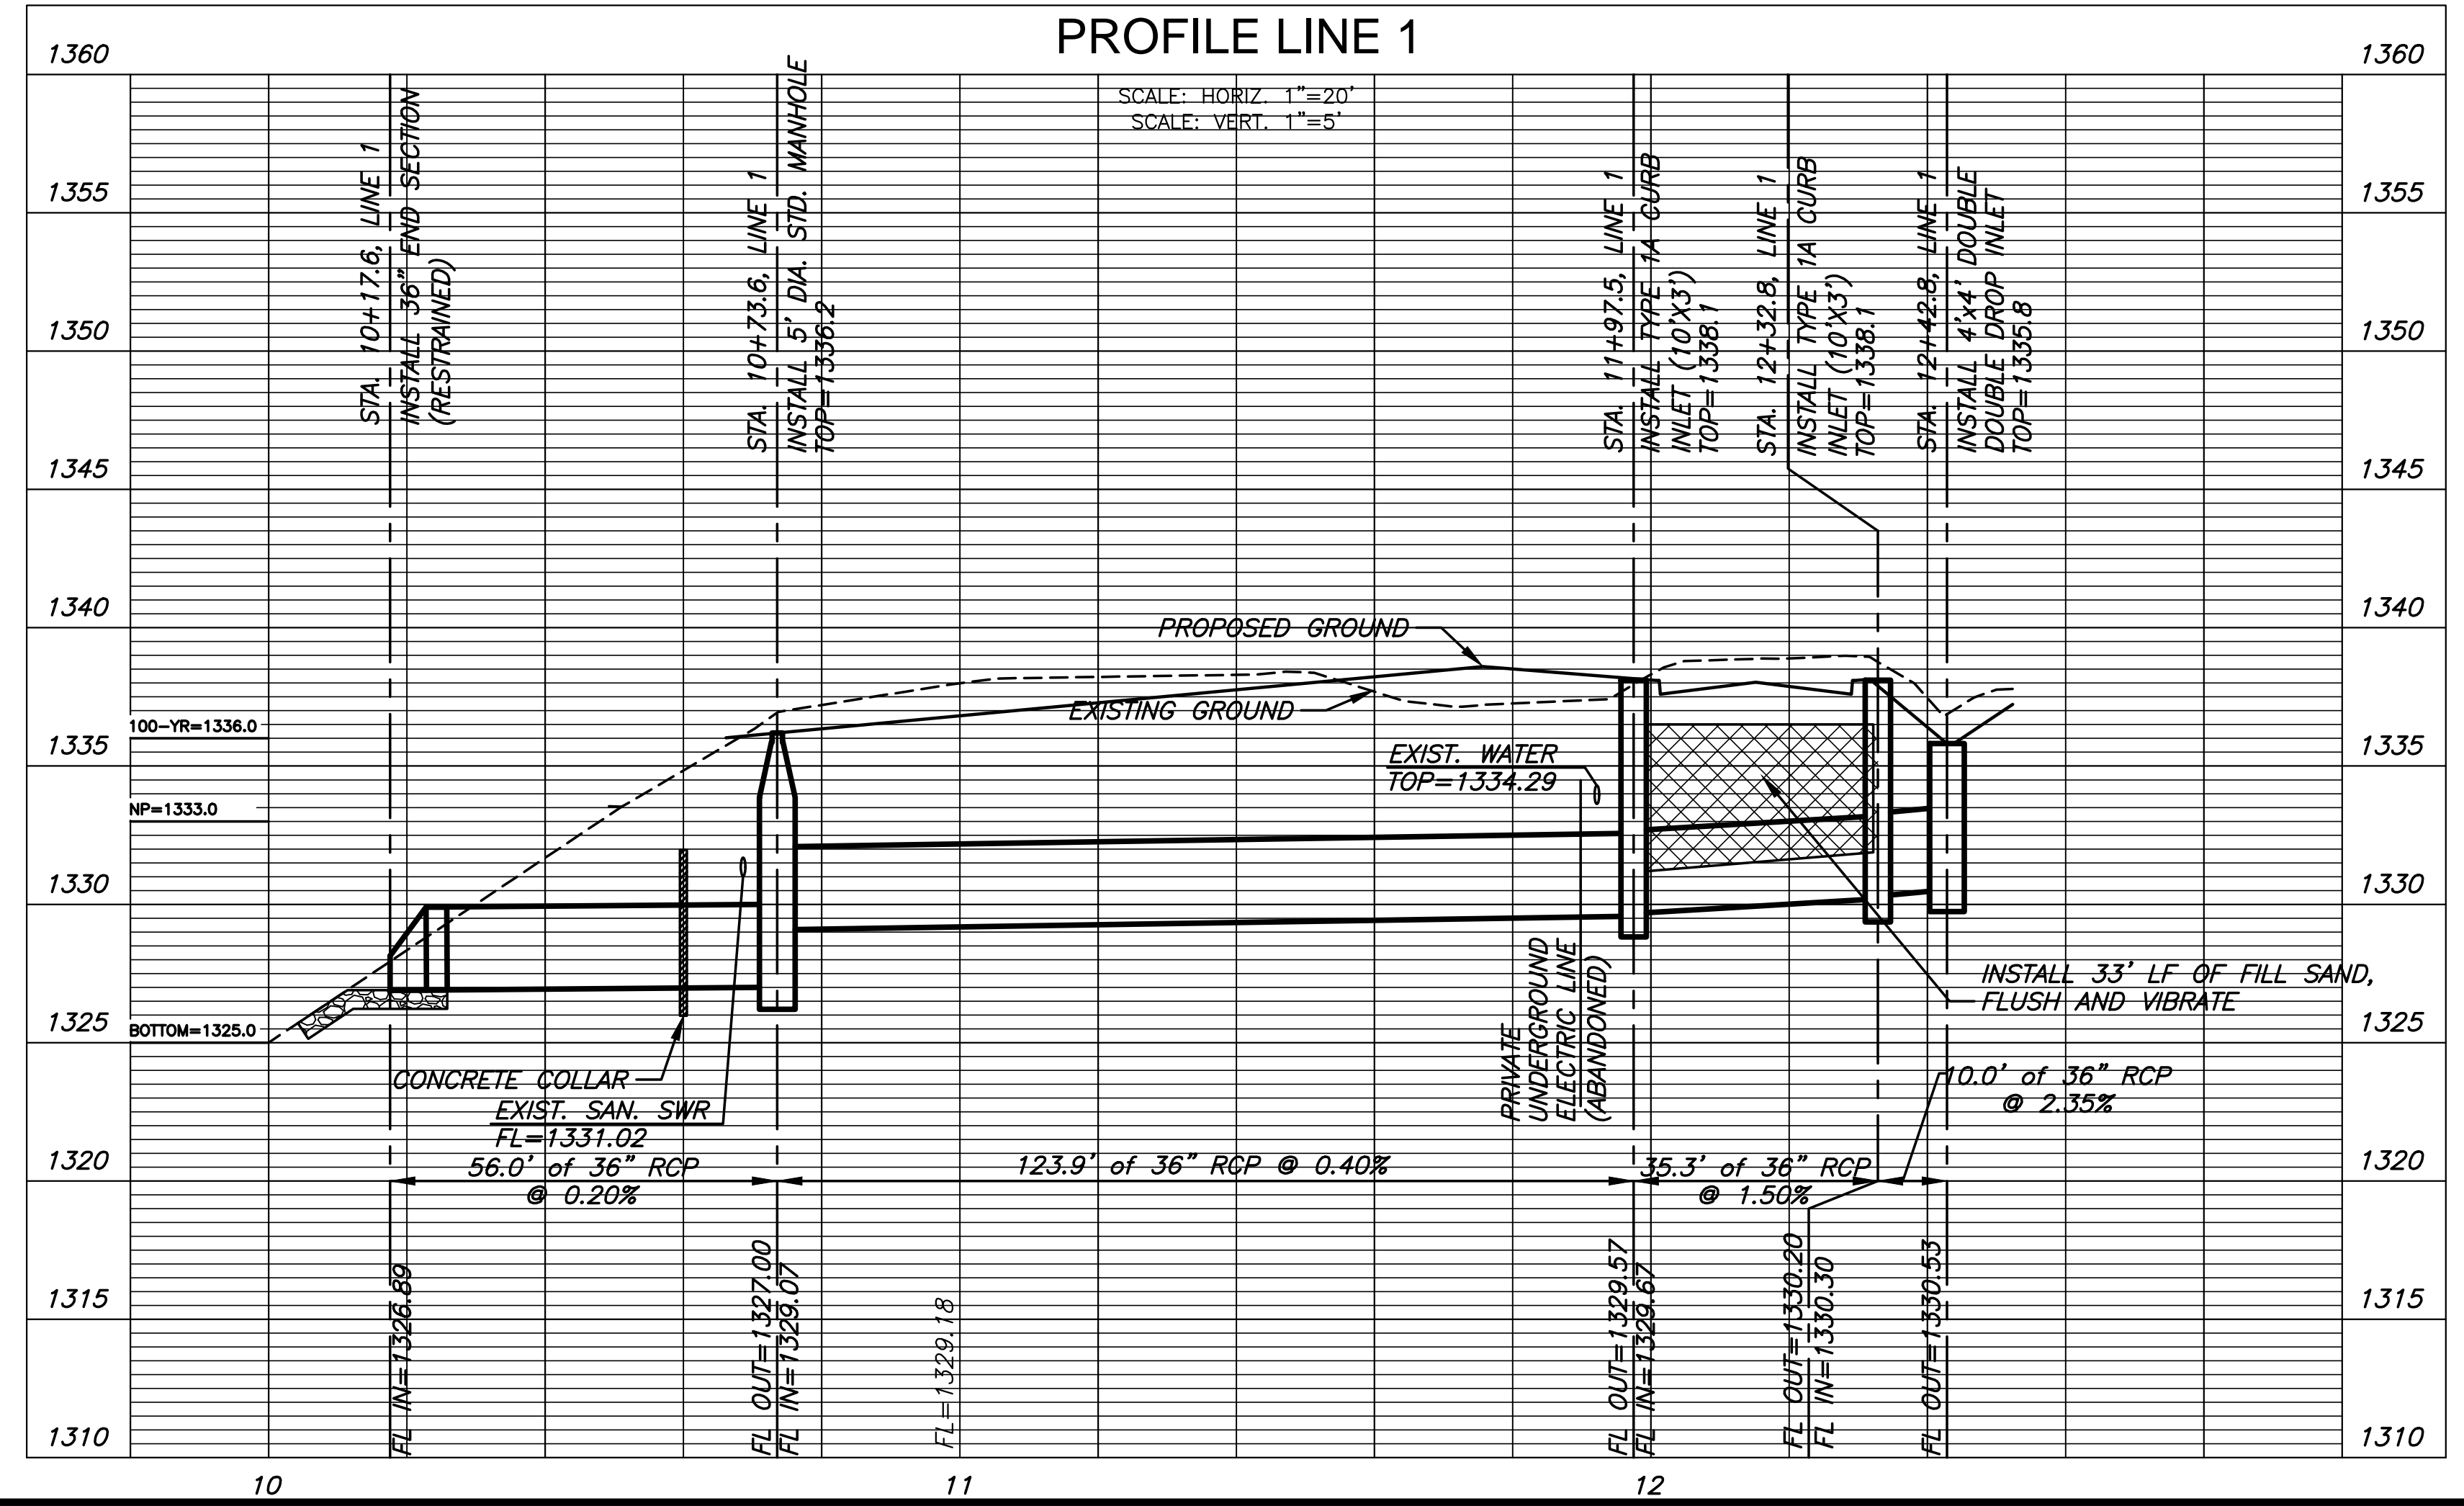

STORM WATER SEWER PLAN FOR
BAY COUNTRY (PHASE 3)
WHICHITA, KANSAS

©2019 MKEC Engineering All Rights Reserved
www.mkec.com
These drawings and their contents, including, but not limited to, all concepts, designs, & ideas are the exclusive property of MKEC Engineering (MKEC), and may not be used or reproduced in any way without the express consent of MKEC.

SWS LINE 1

PROJECT NO.	472-85506	
DATE	FEB. 2019	
SCALE	1"=20'	
DESIGNED	DRAWN	CHECKED
GLA	CRM	MAB

1	PLAN REVISION	02-20-19
0	IFC	02-13-19
NO.	REVISION	DATE