


NOTE:
CONTRACTOR TO VERIFY THE
DEPTH AND LOCATION OF EXISTING
UTILITIES PRIOR TO CONSTRUCTION.

PLAN LINE 2
PROFILE LINE 2

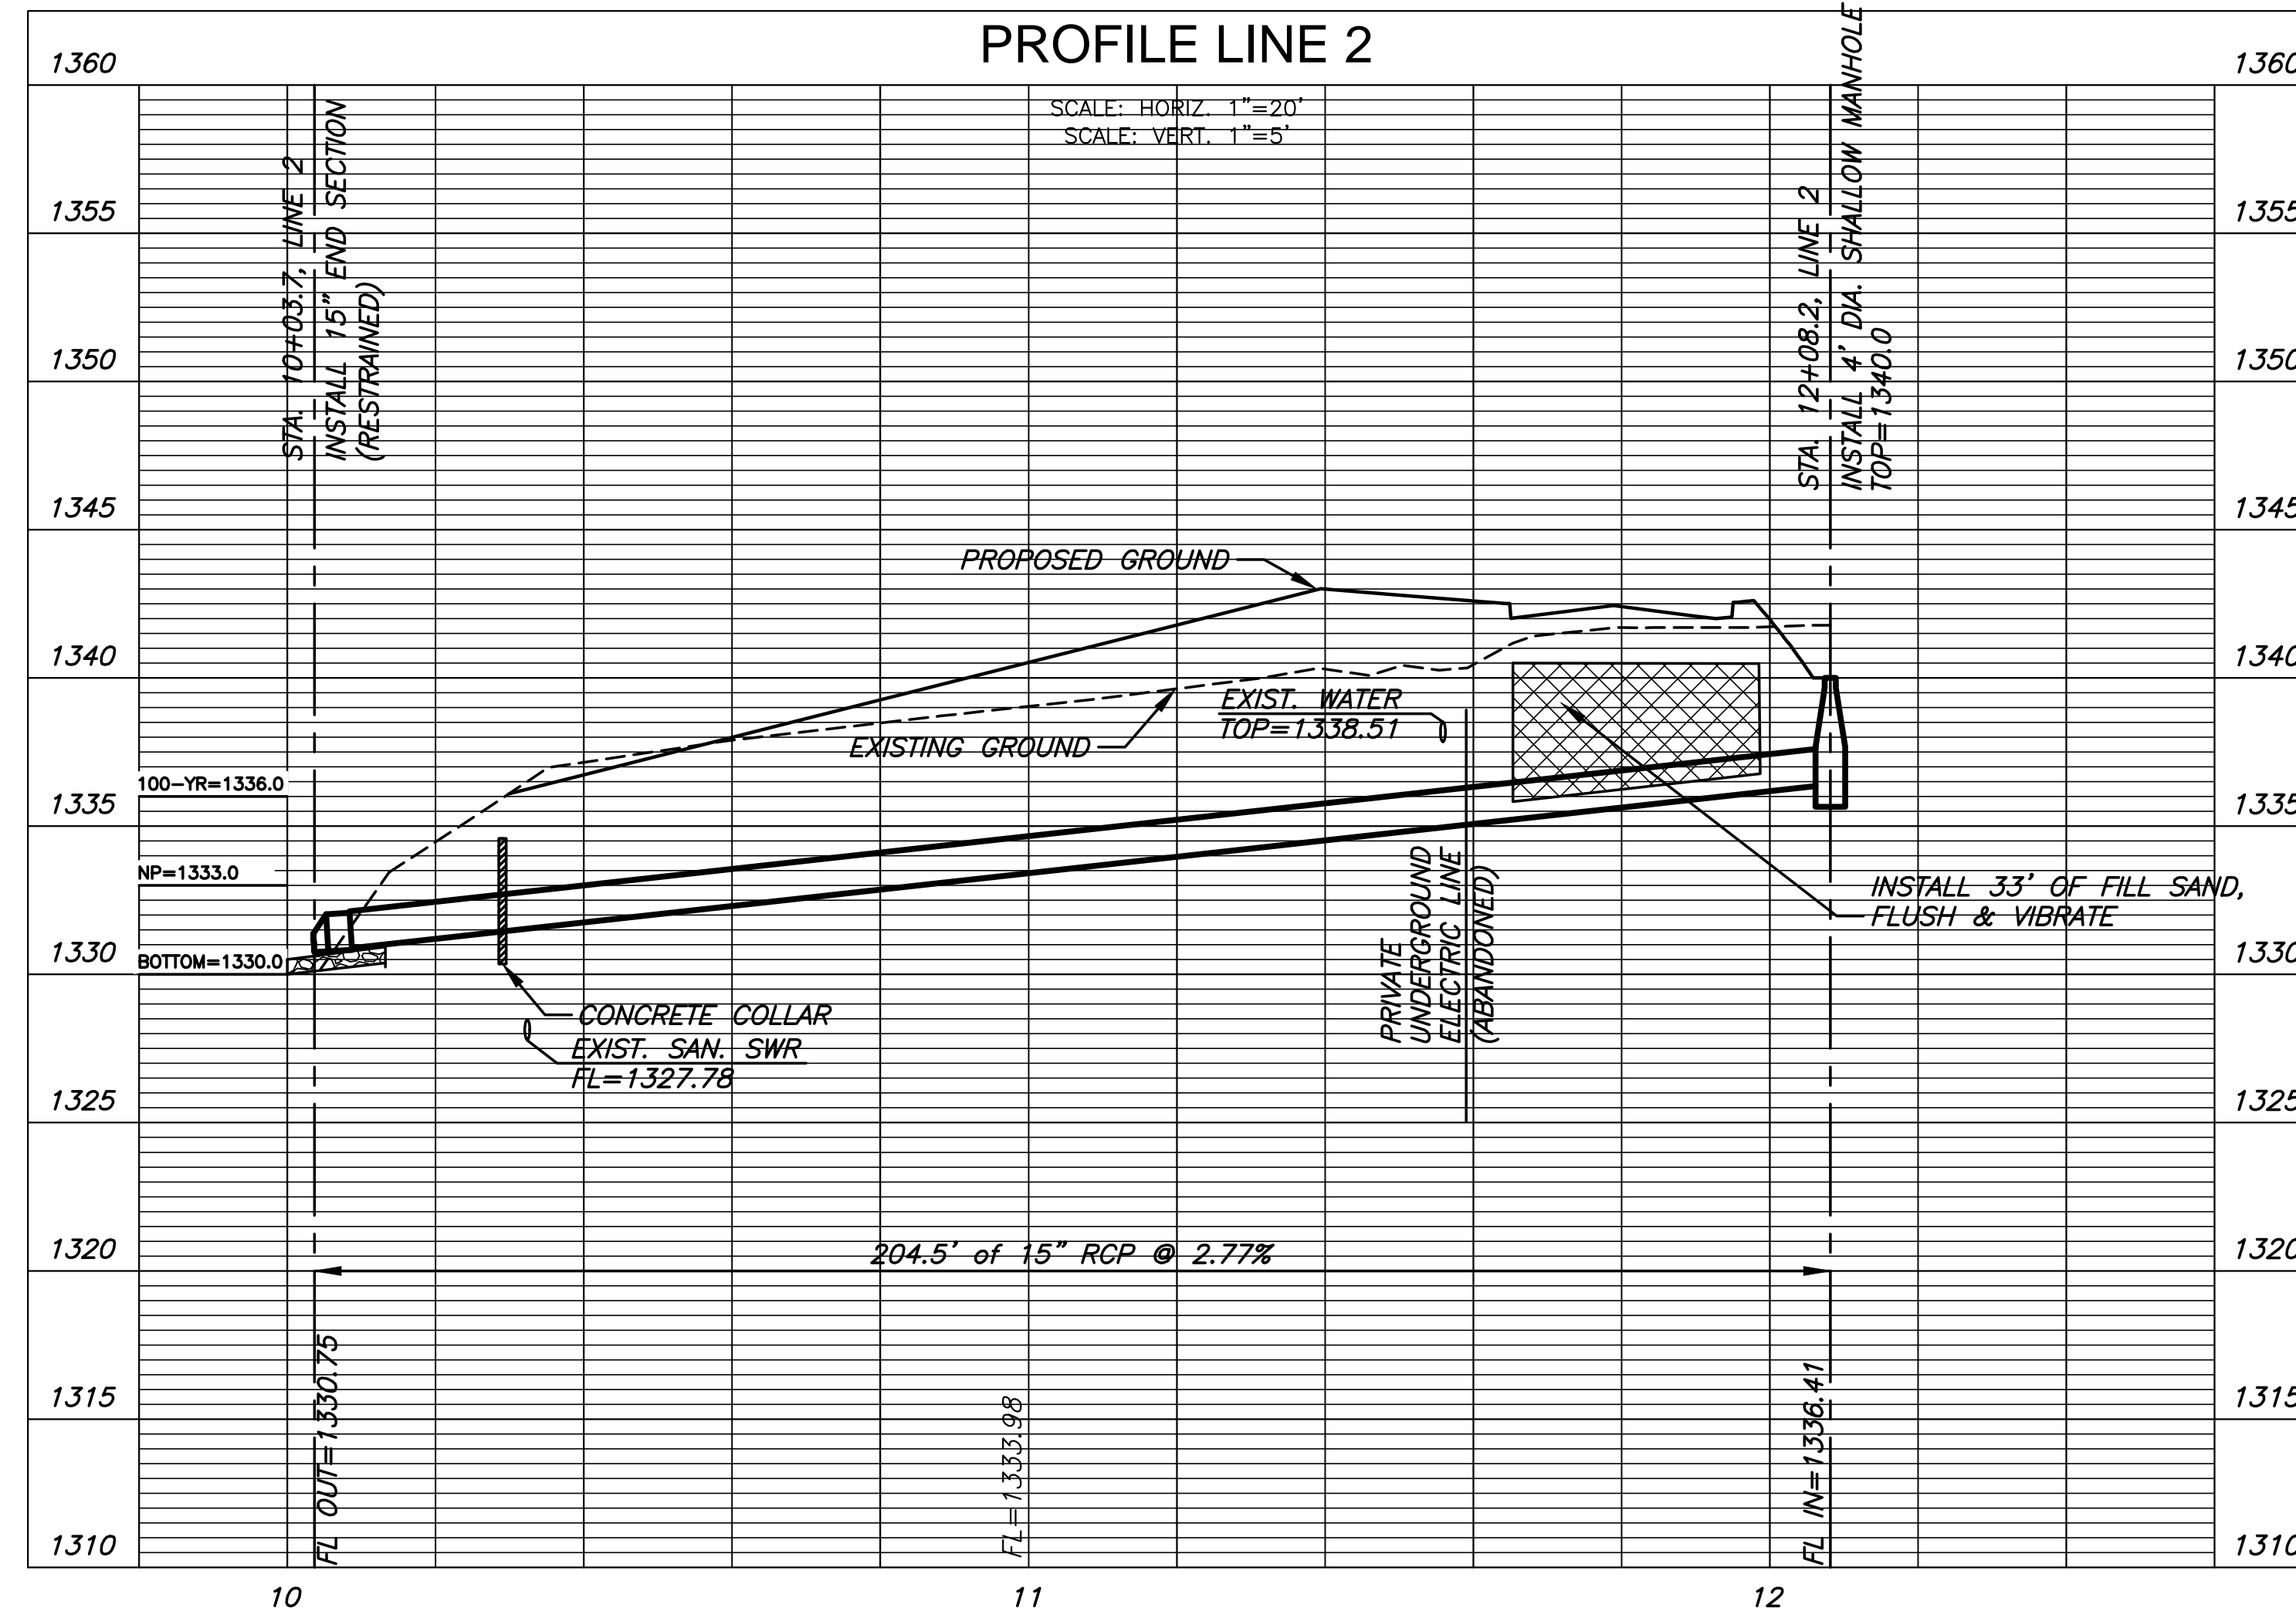

STORM WATER SEWER PLAN FOR
BAY COUNTRY (PHASE 3)
WHICHITA, KANSAS

©2019
MKEC Engineering
All Rights Reserved
www.mkec.com
These drawings and their contents,
including, but not limited to, all concepts,
designs, & ideas are the exclusive
property of MKEC Engineering (MKEC),
and may not be used or reproduced in any
way without the express consent of MKEC.

SWS LINE 2	
PROJECT NO.	472-85506
DATE	FEB. 2019
SCALE	1"=20'
DESIGNED	GJA
DRAWN	CRM
CHECKED	MAB
NO.	REVISION
1	PLAN REVISION
0	IFC
NO.	REVISION
NO.	DATE
1	02-20-19
0	02-13-19
SHEET NO.	
17 OF 32	