




24.99' $\begin{matrix} \text{EXC} = 10.3 \\ \text{LF} = 10.5 \\ \text{CF} = 2.1 \end{matrix}$

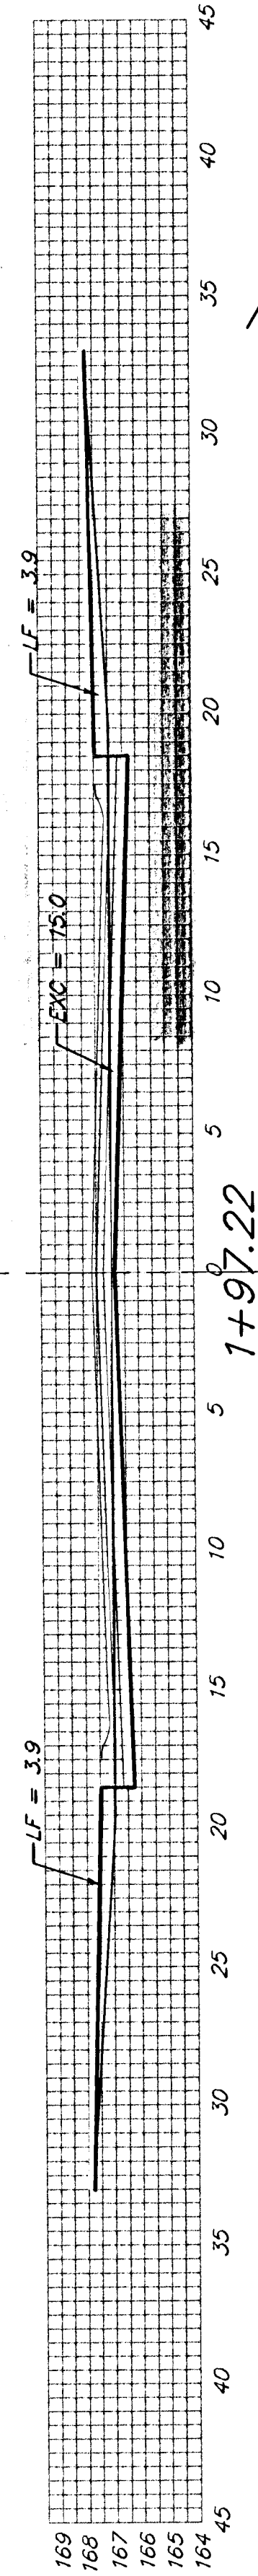


47.22' $\begin{matrix} \text{EXC} = 26.2 \\ \text{LF} = 13.6 \\ \text{CF} = 0.0 \end{matrix}$

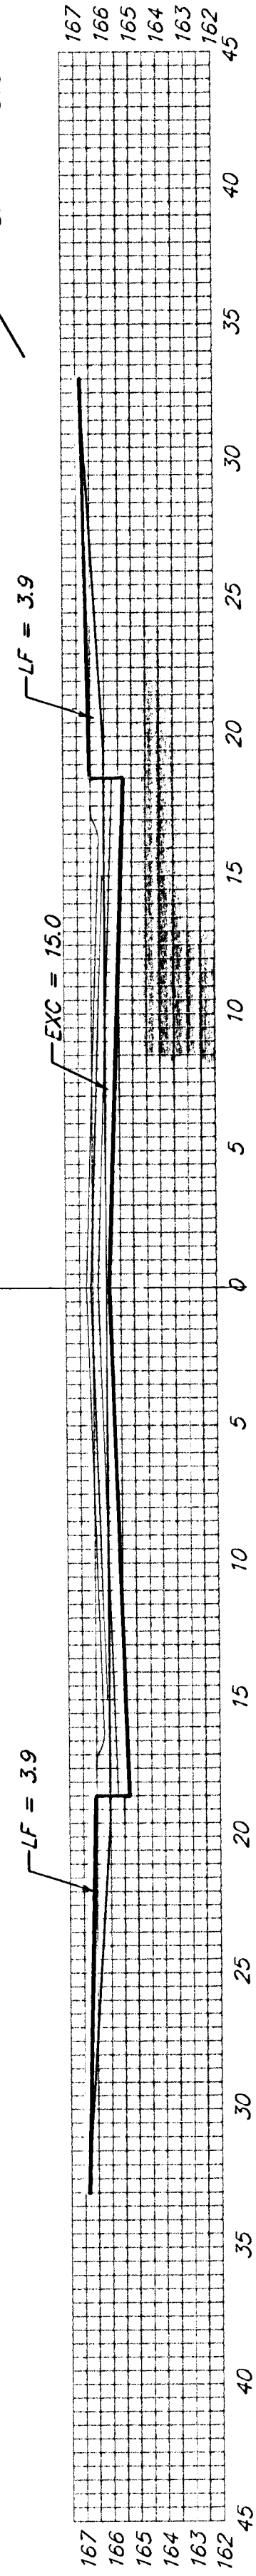


50' $\begin{matrix} \text{EXC} = 27.8 \\ \text{LF} = 14.4 \\ \text{CF} = 0.0 \end{matrix}$

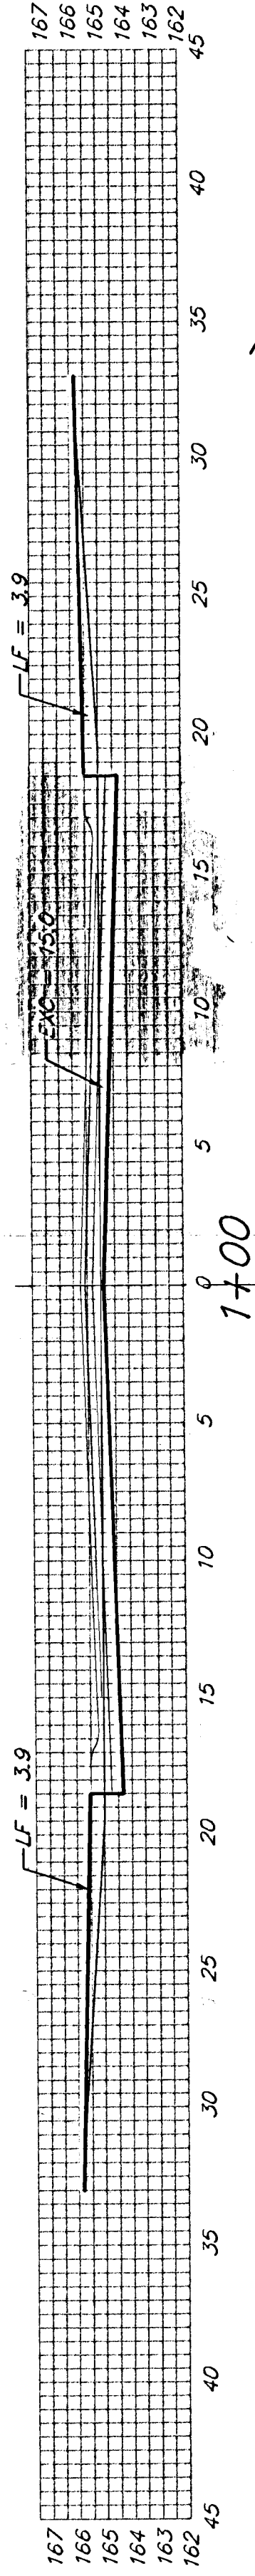

50' $\begin{matrix} \text{EXC} = 27.8 \\ \text{LF} = 14.4 \\ \text{CF} = 0.0 \end{matrix}$

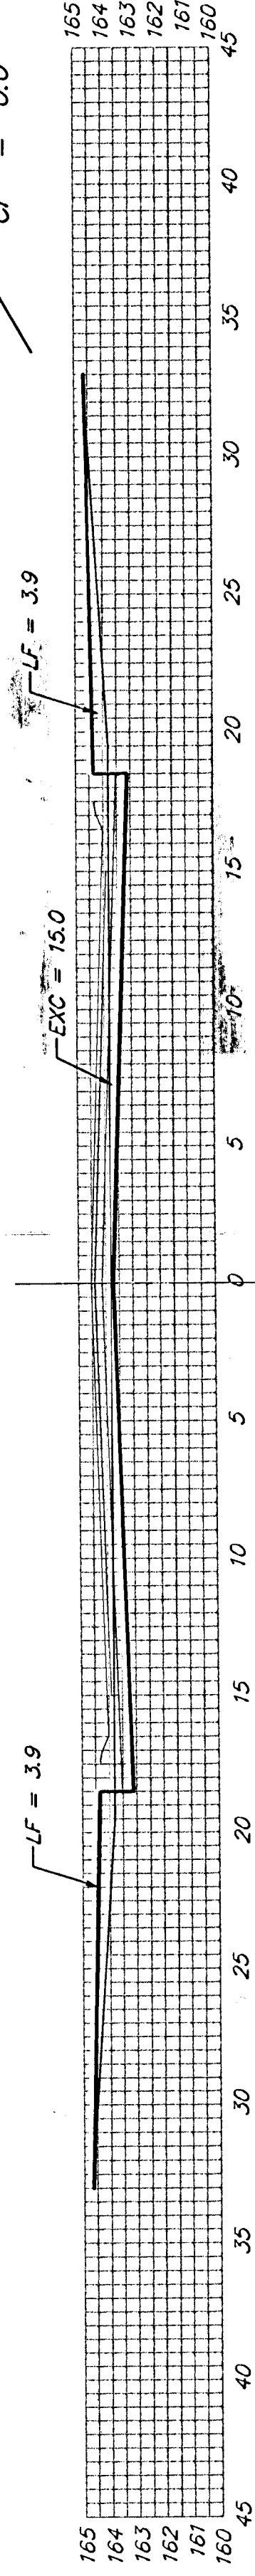

17.29' $\begin{matrix} \text{EXC} = 9.6 \\ \text{LF} = 5.0 \\ \text{CF} = 0.0 \end{matrix}$

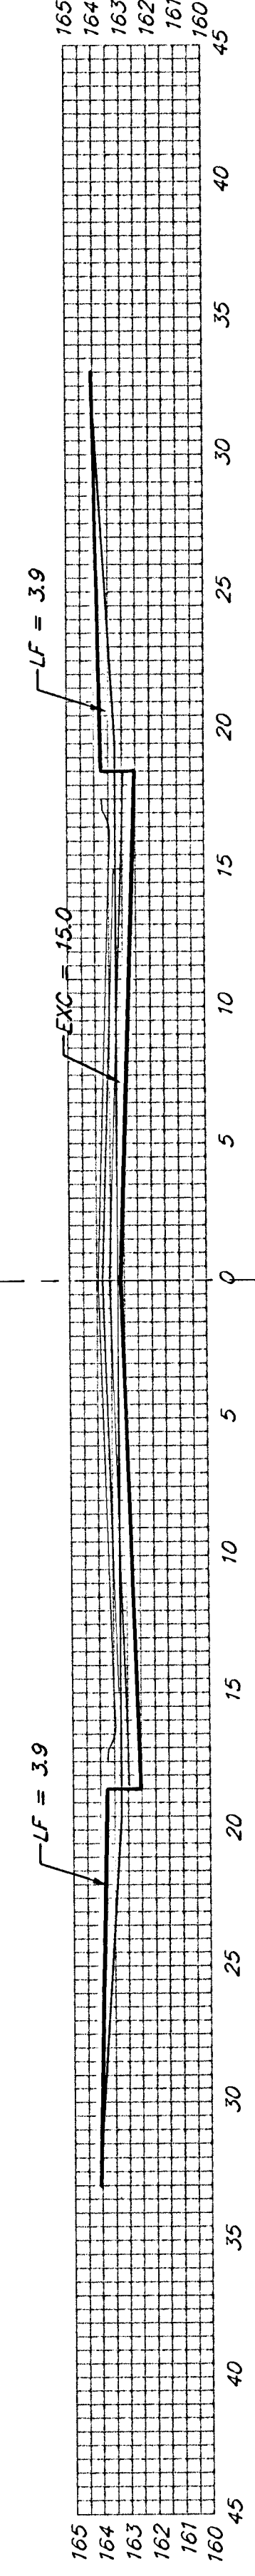

VALERIE CIR. (Lots 8-16, BLK B)

Sheet Totals:
Excavation = 101.7 C.Y.
Loose Fill = 57.9 C.Y.
Compacted Fill = 2.1 C.Y.