


*BM #1: 80d Spike in West face
of North High Line Pole in
East R/W Tyler Road 1/2
mile of South of 37th Street North.
Elev. = 176.05 City Datum (1363.45 NGVD)*

BM #2: "□" Cut Top of Curb on West side of Pepper Ridge 15'± South of Northeast Corner Lot 23, Block 5, Forest Lakes West Addition. Elev. = 157.12 City Datum (1344.52 NGVD)

P.V.I.
Elev. = 153.90
10' V.C.

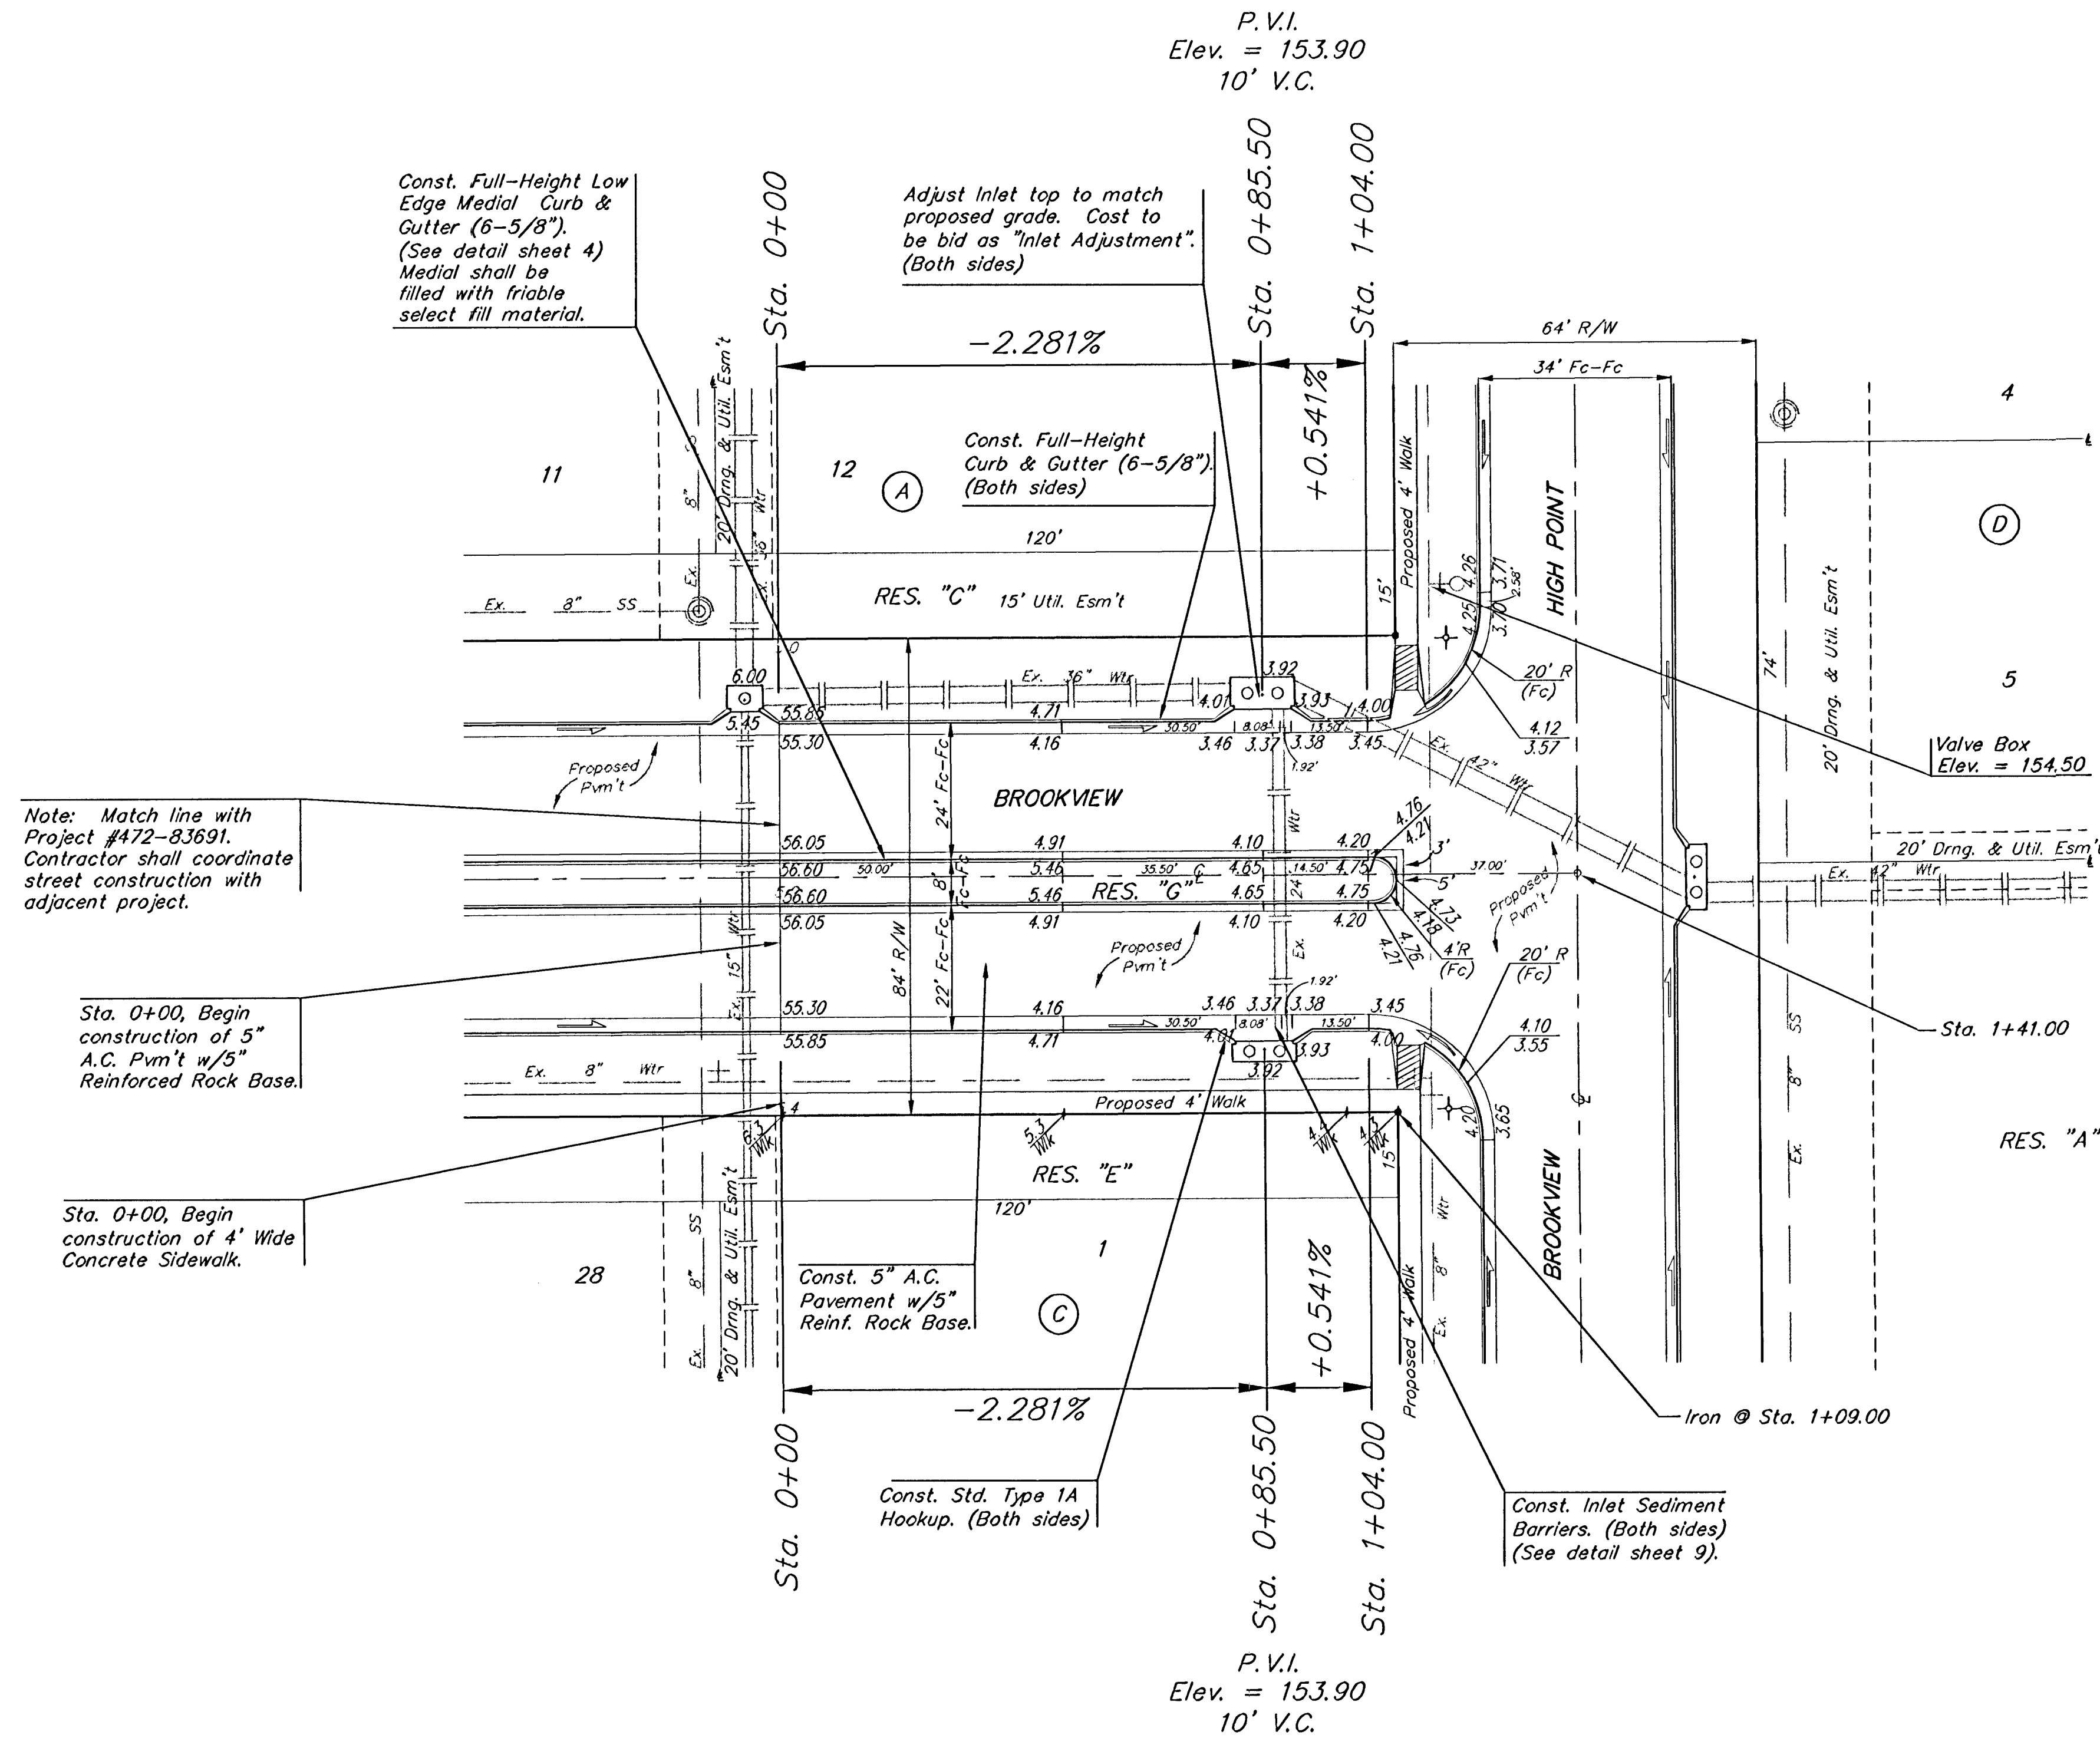

Scale: 1" = 20' Horizontal
• = Iron