


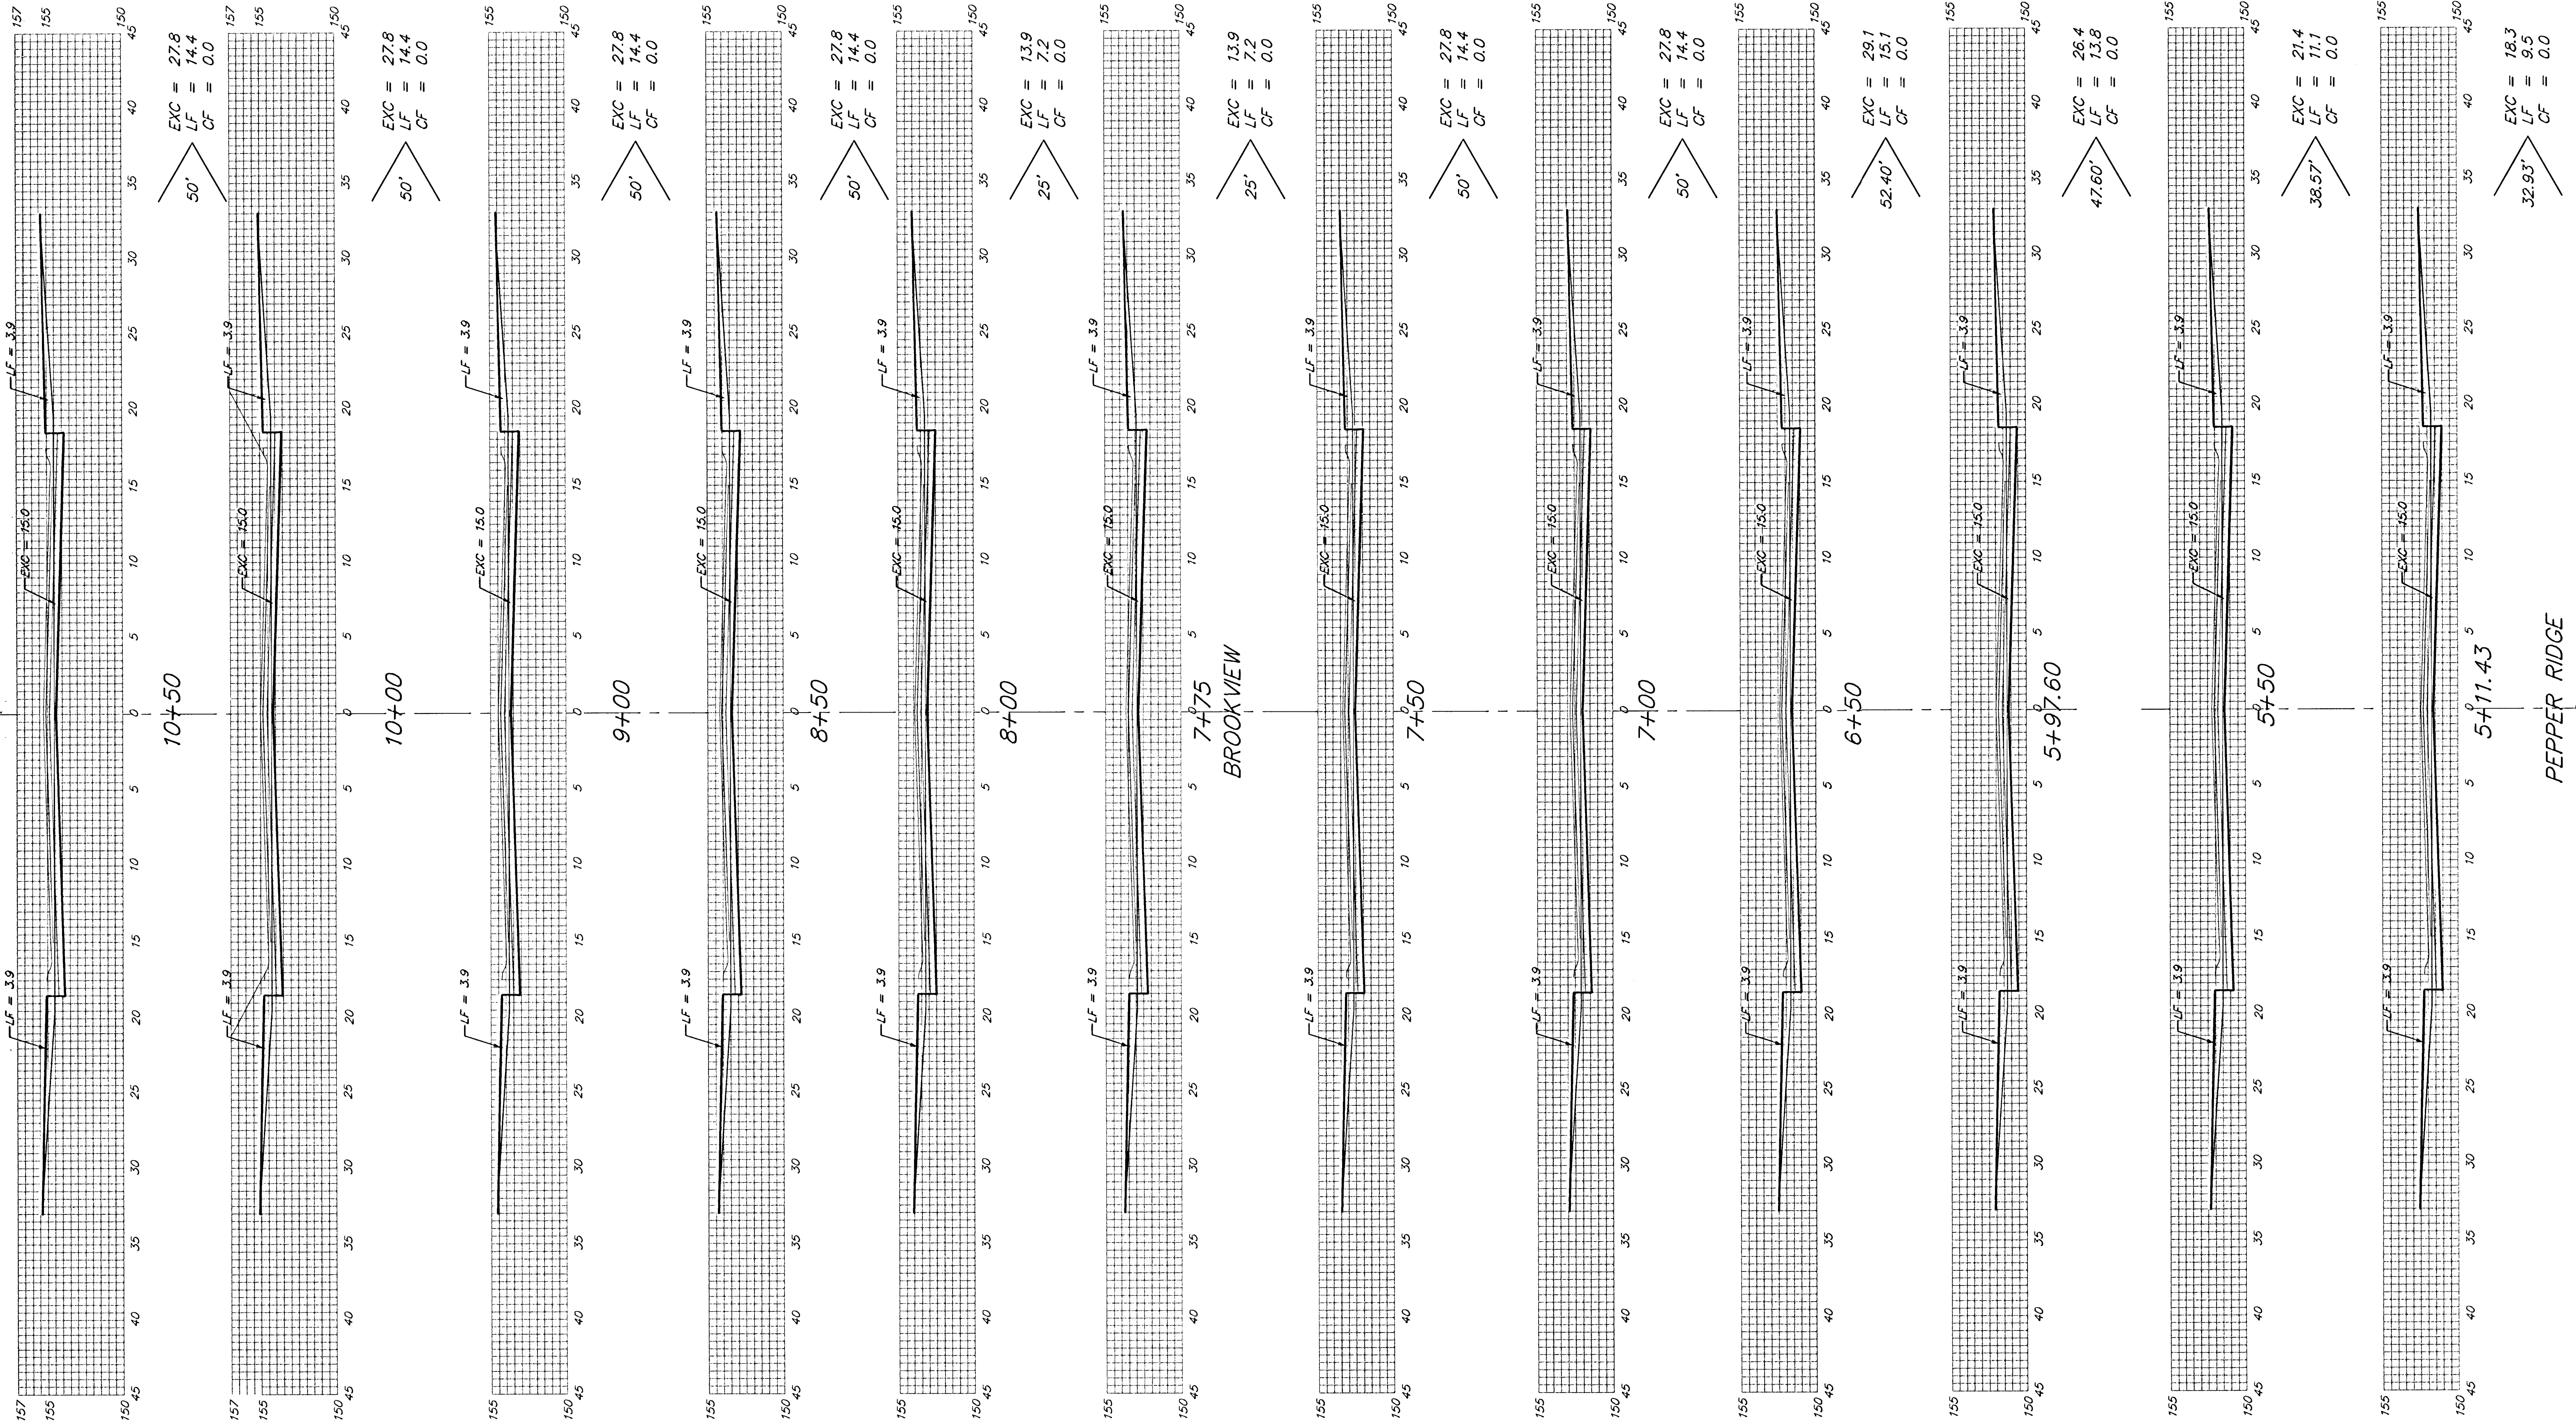

Sheet Totals:
Excavation = 289.8 C.Y.
Loose Fill = 150.3 C.Y.
Compacted Fill = 0.0 C.Y.

**BAUGHMAN COMPANY P.A.**
ENGINEERING, SURVEYING, & PLANNING
316-262-7271 • 315 ELLIS • WICHITA, KANSAS 67211

PROJECT NUMBER
472-83892

REV.
20
24
1/2" = 1' (vertical)