




$EXC = 20.1$
 $LF = 10.3$
 $CF = 0.0$

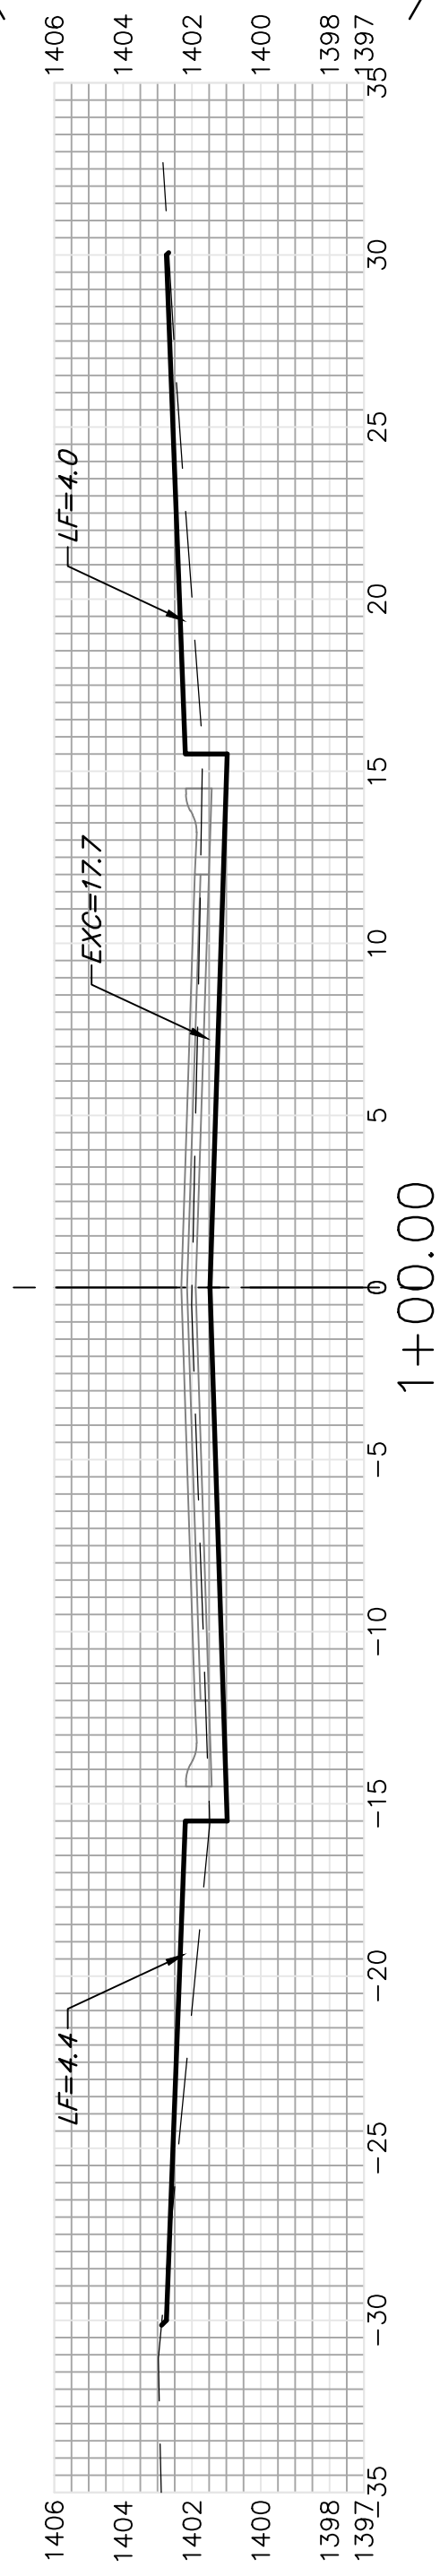

$EXC = 30.9$
 $LF = 14.4$
 $CF = 0.0$

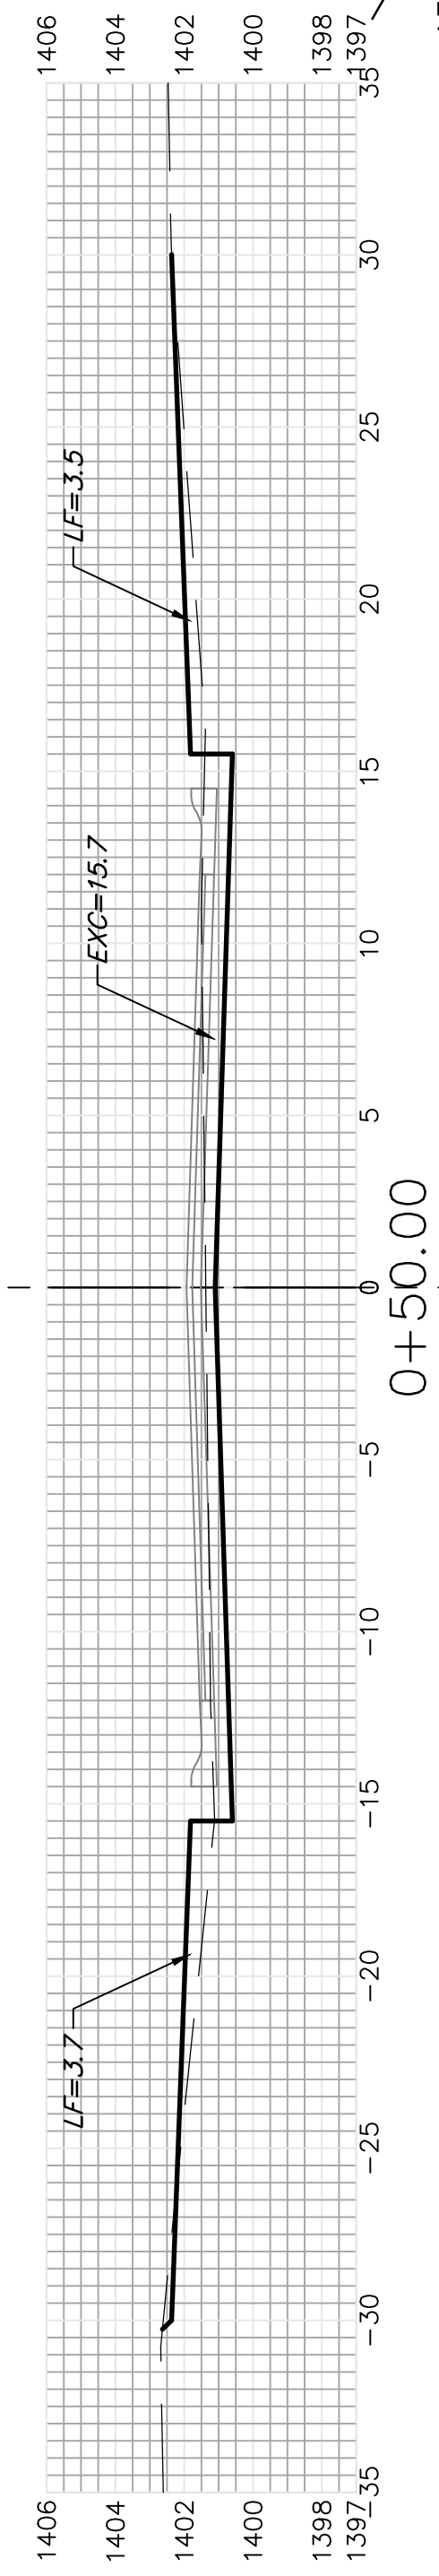

$EXC = 7.2$
 $LF = 3.9$
 $CF = 0.0$

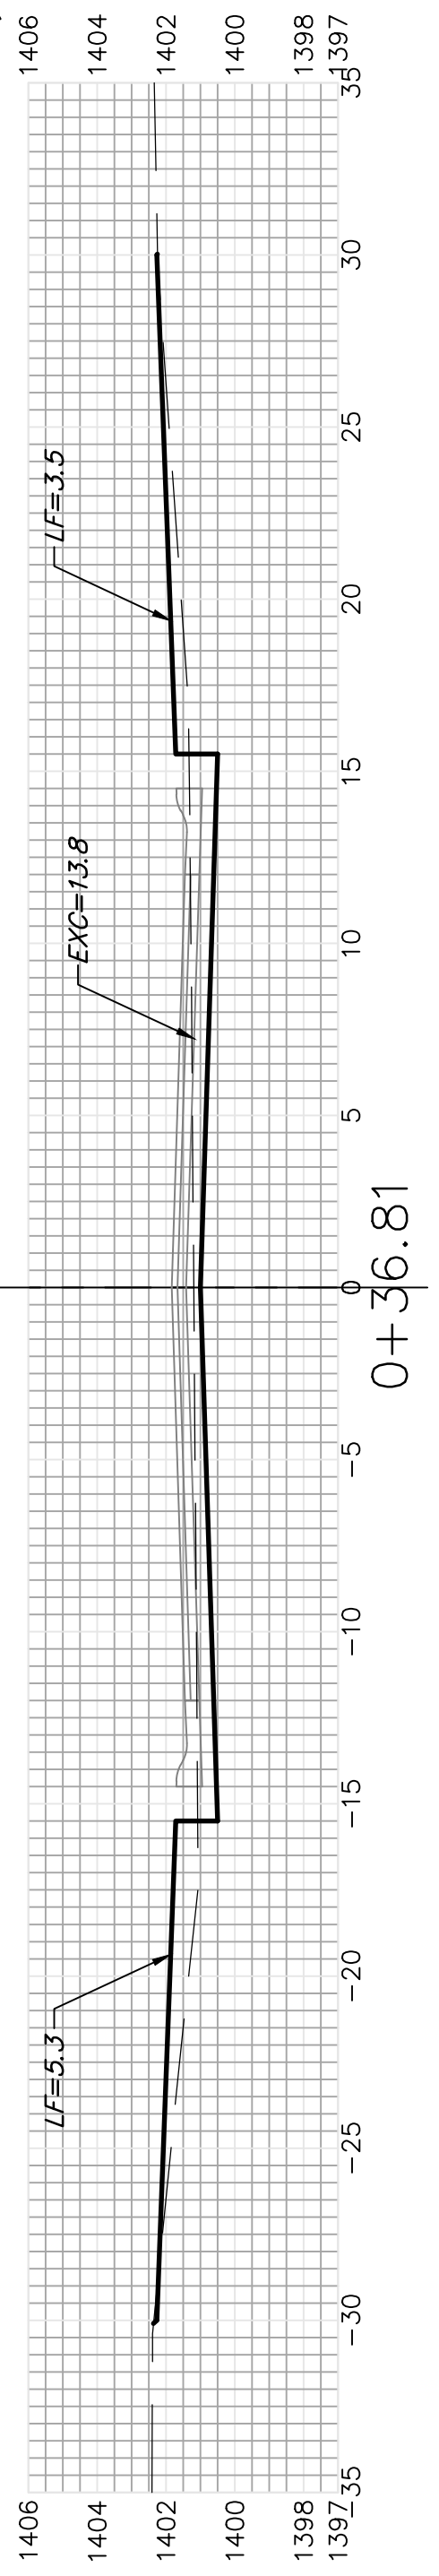


BRACKEN CT. (LOTS 34-39, BLOCK E)

$EXC = 25.8$
 $LF = 24.5$
 $CF = 8.0$



$EXC = 9.0$
 $LF = 11.5$
 $CF = 3.6$

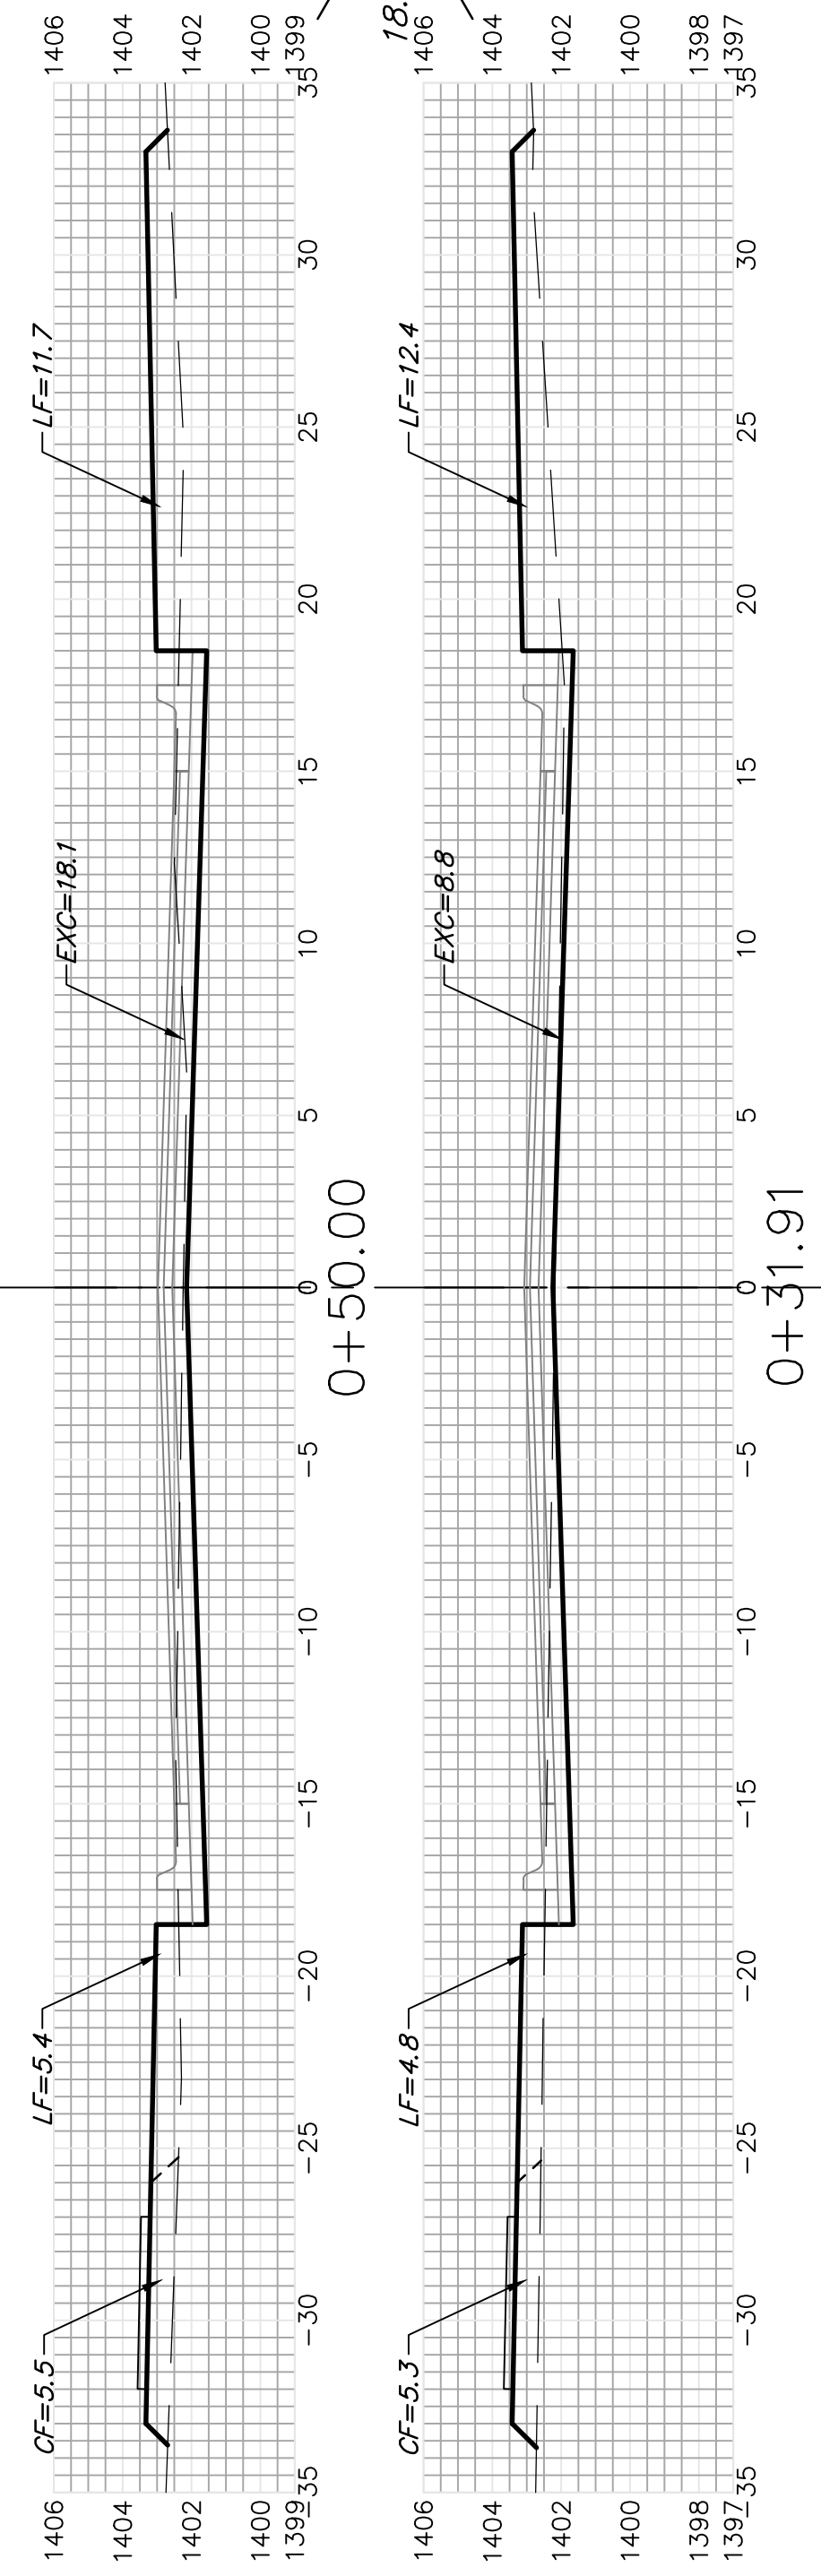

BRACKEN

Sheet Totals
 Excavation = 93.0 C.Y.
 Loose Fill = 64.6 C.Y.
 Compacted Fill = 11.6 C.Y.

