



TYPICAL MASS GRADING DETAIL

STREET R/W GRADING

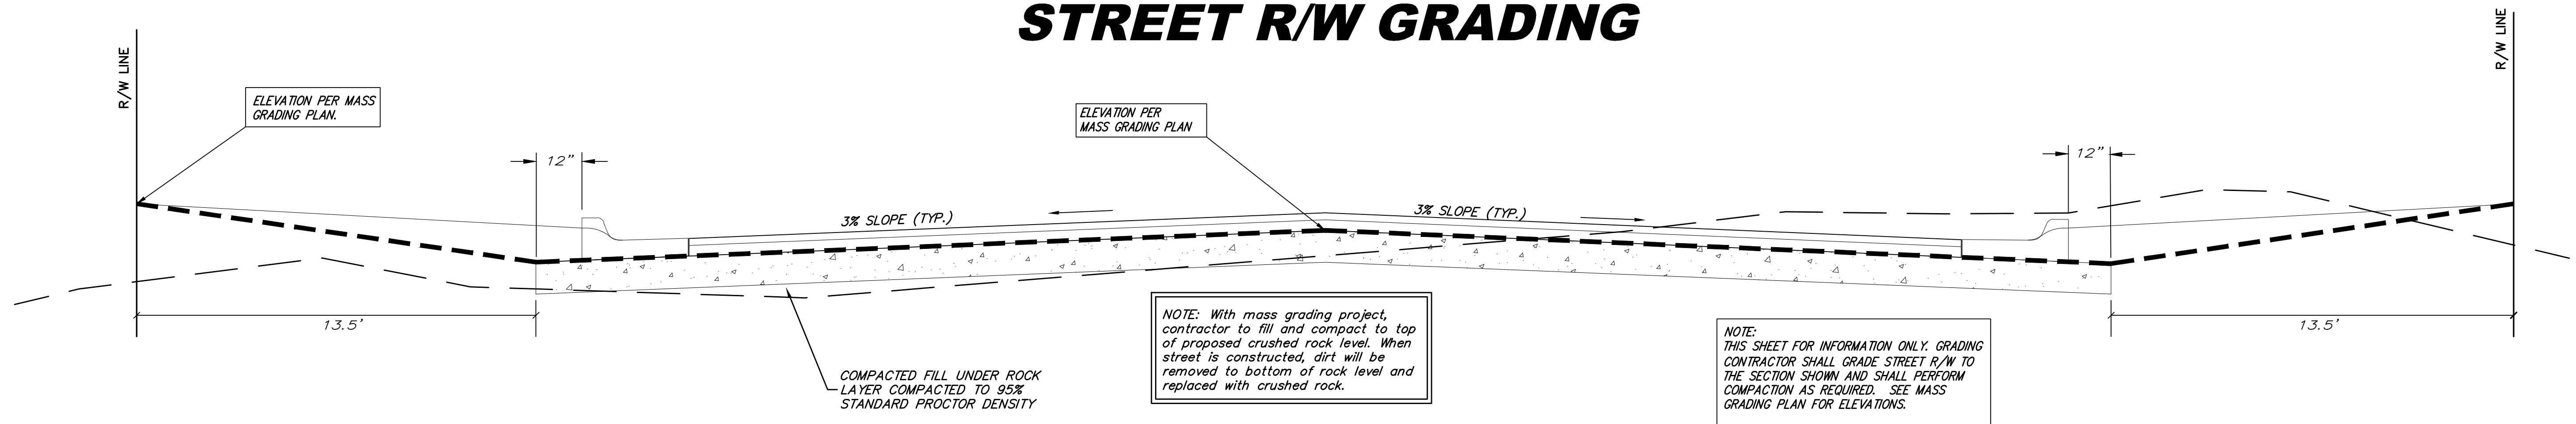


LOT FILL GRADING

INTERIOR PLATTED LOT SECTION

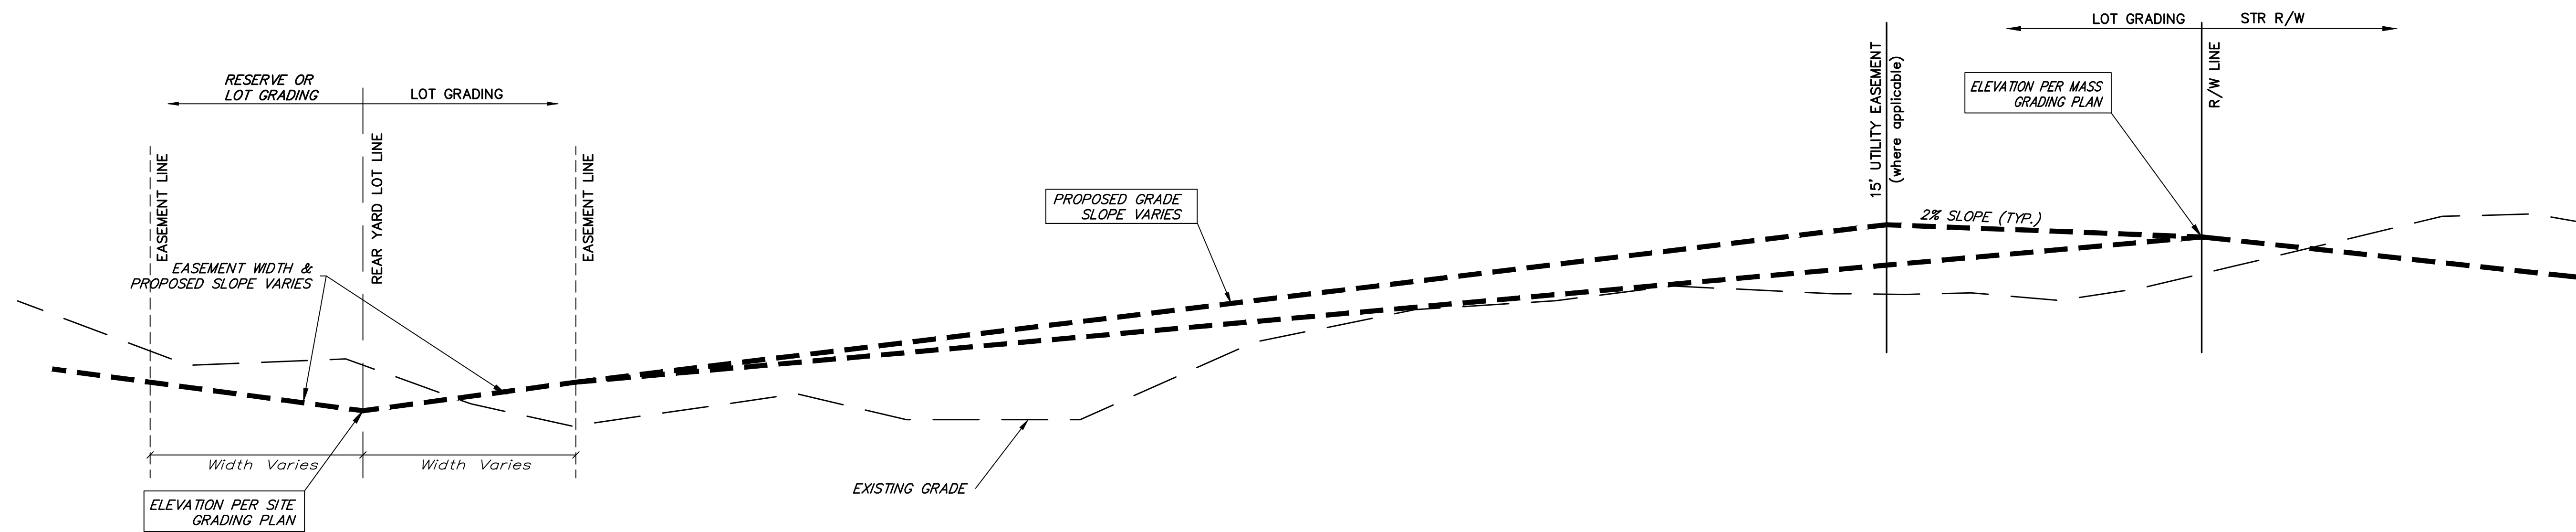

EXTERIOR PLATTED LOT SECTION

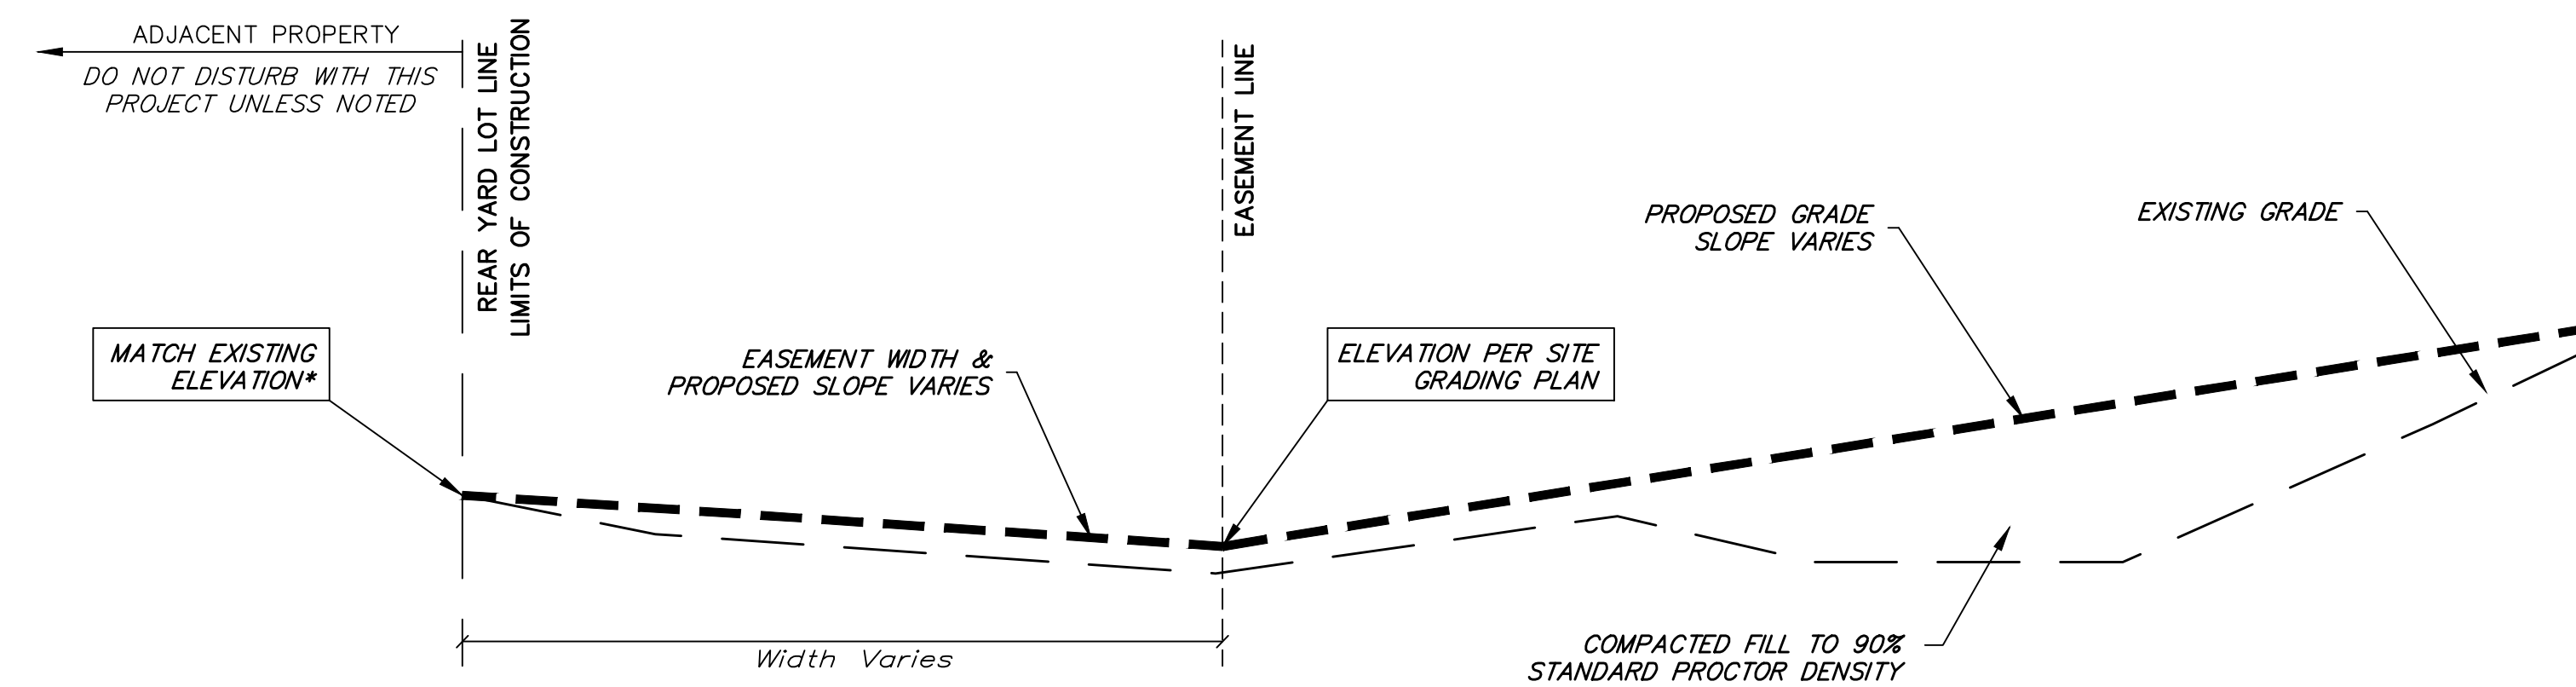

		Sandcrest 4th Addition MASS GRADING TYPICAL SECTION	
		<small>Baughman Company, P.A. 315 Ellis St. Wichita, KS 67211 P 316-262-7271 F 316-262-0149 ENGINEERING SURVEYING PLANNING LANDSCAPE ARCHITECTURE</small>	
PROJECT NUMBER	DESIGN	AEG	DRAWN
REVISIONS:	APPROVED	DATE	JAK
	SCALE	Noted	9/18
	SHEET	16 OF 21	