
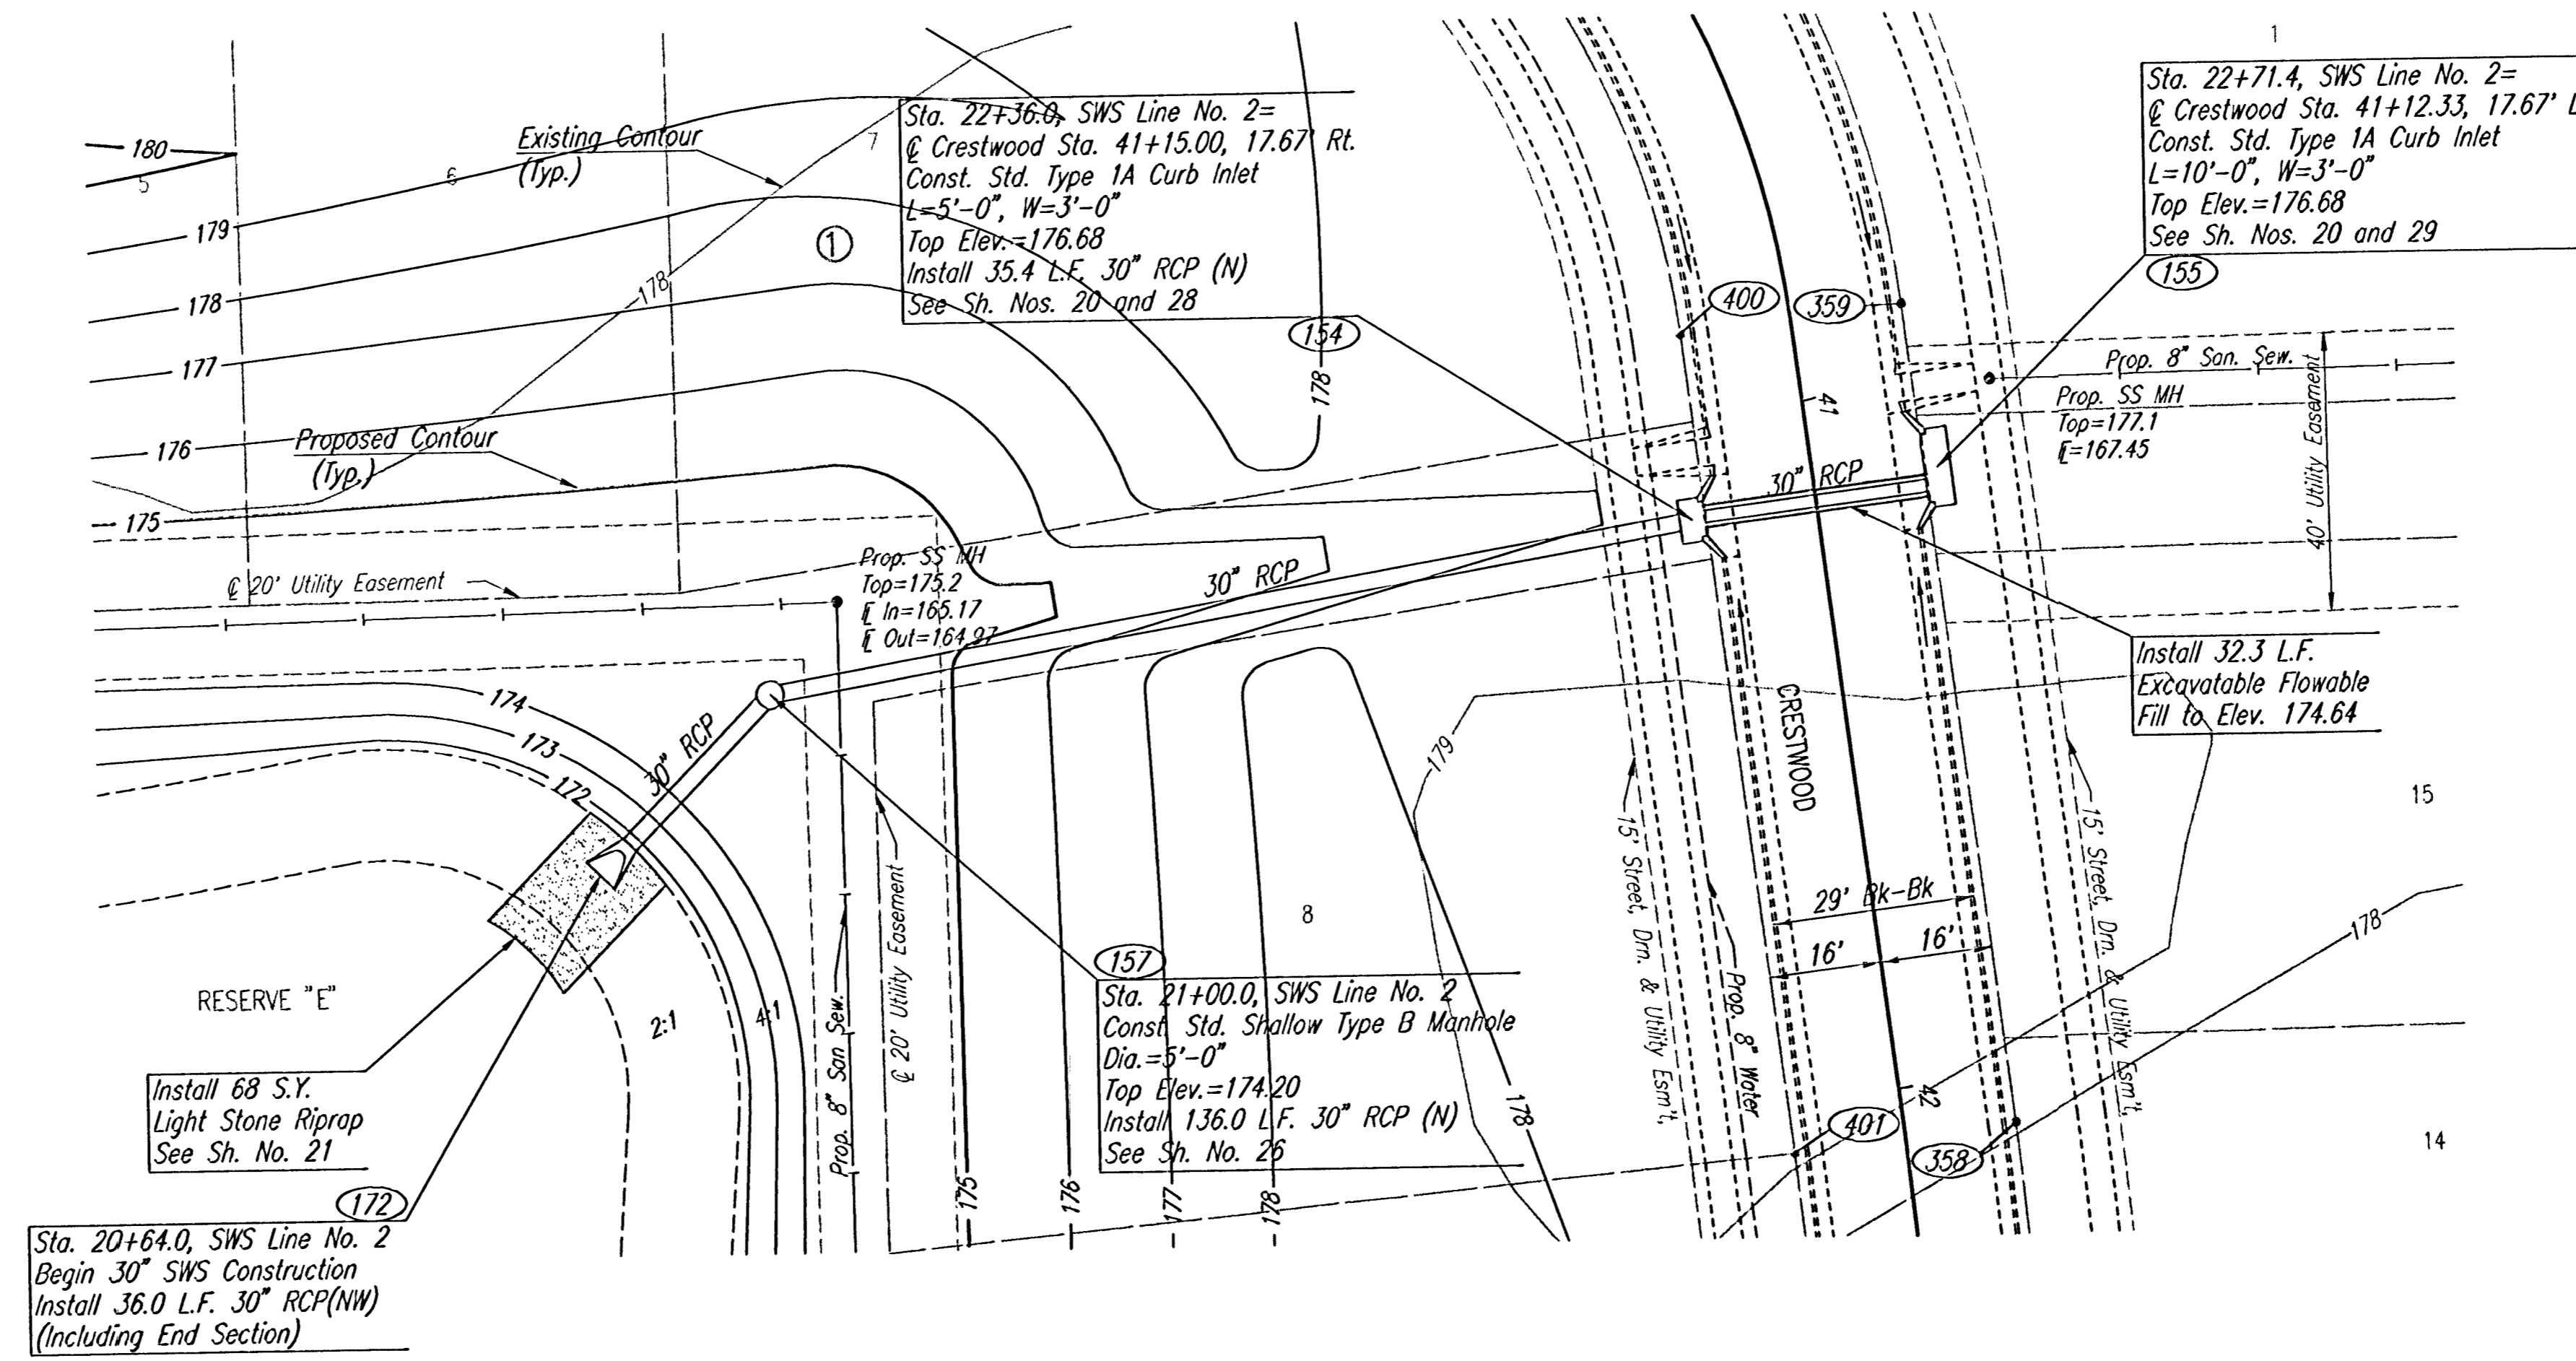


DSNR: GDD OPER. DEP SCALE: 1"=20.00
 G:\1999\99127\000\SWS\LINE2 06-12-2002 09:39:55 am

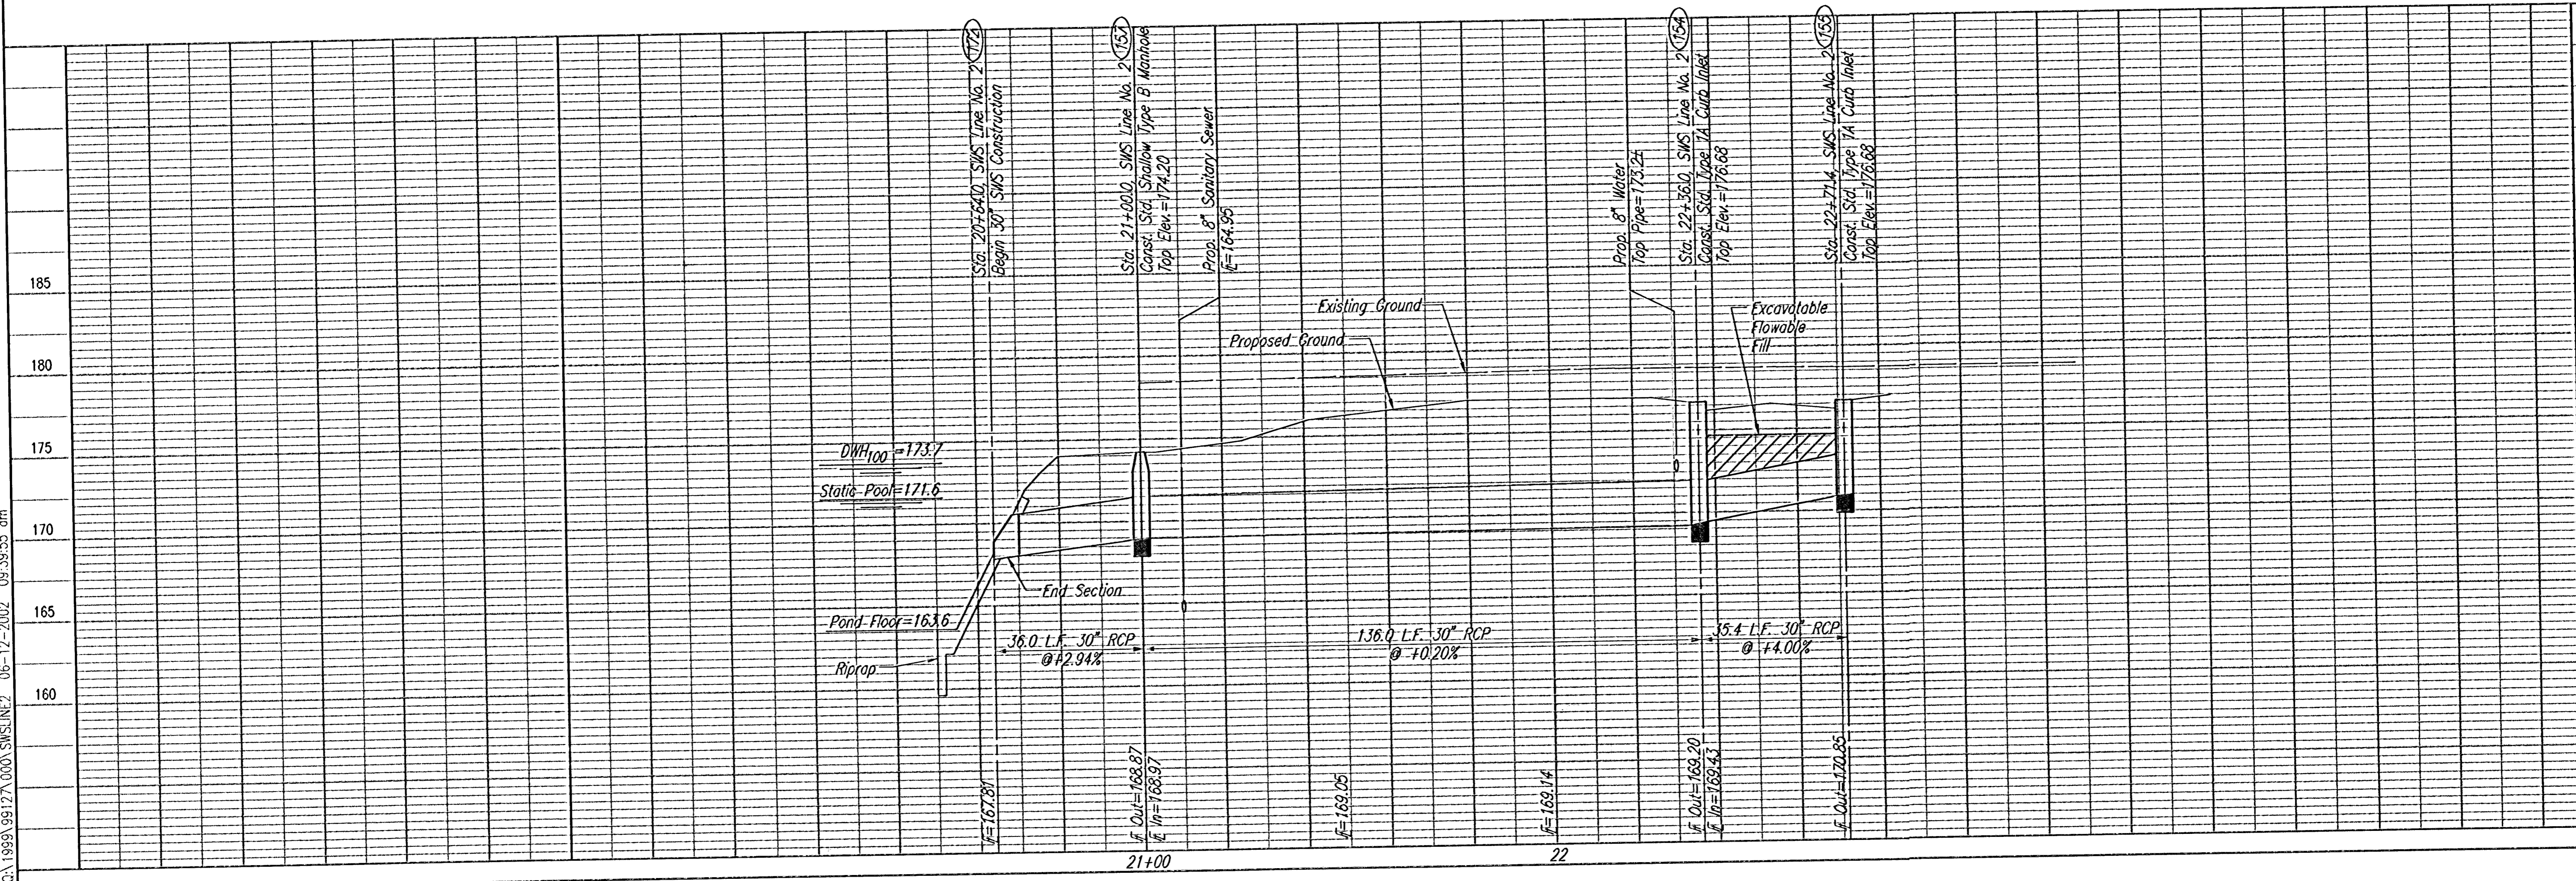

SCALE: 1"=20'

300 COORDINATE POINT NUMBER
 SEE SH. NO. 13 FOR COORDINATES

SWS LINE NO. 2
 STA. 20+64.0 TO STA. 22+71.4

Professional Engineering Consultants, P.A.
 303 S. TORRECA - WICHITA, KANSAS 67202
 316-262-2691 • FAX 316-262-3003

Designed by: BCG, GDD
 Drawn by: SGO
 Job No. 99127
 Date: JANUARY, 2001