


PROJECT NO.	SHEET NO.	TOTAL SHEETS
472-76-245-83077-000-001	40	60

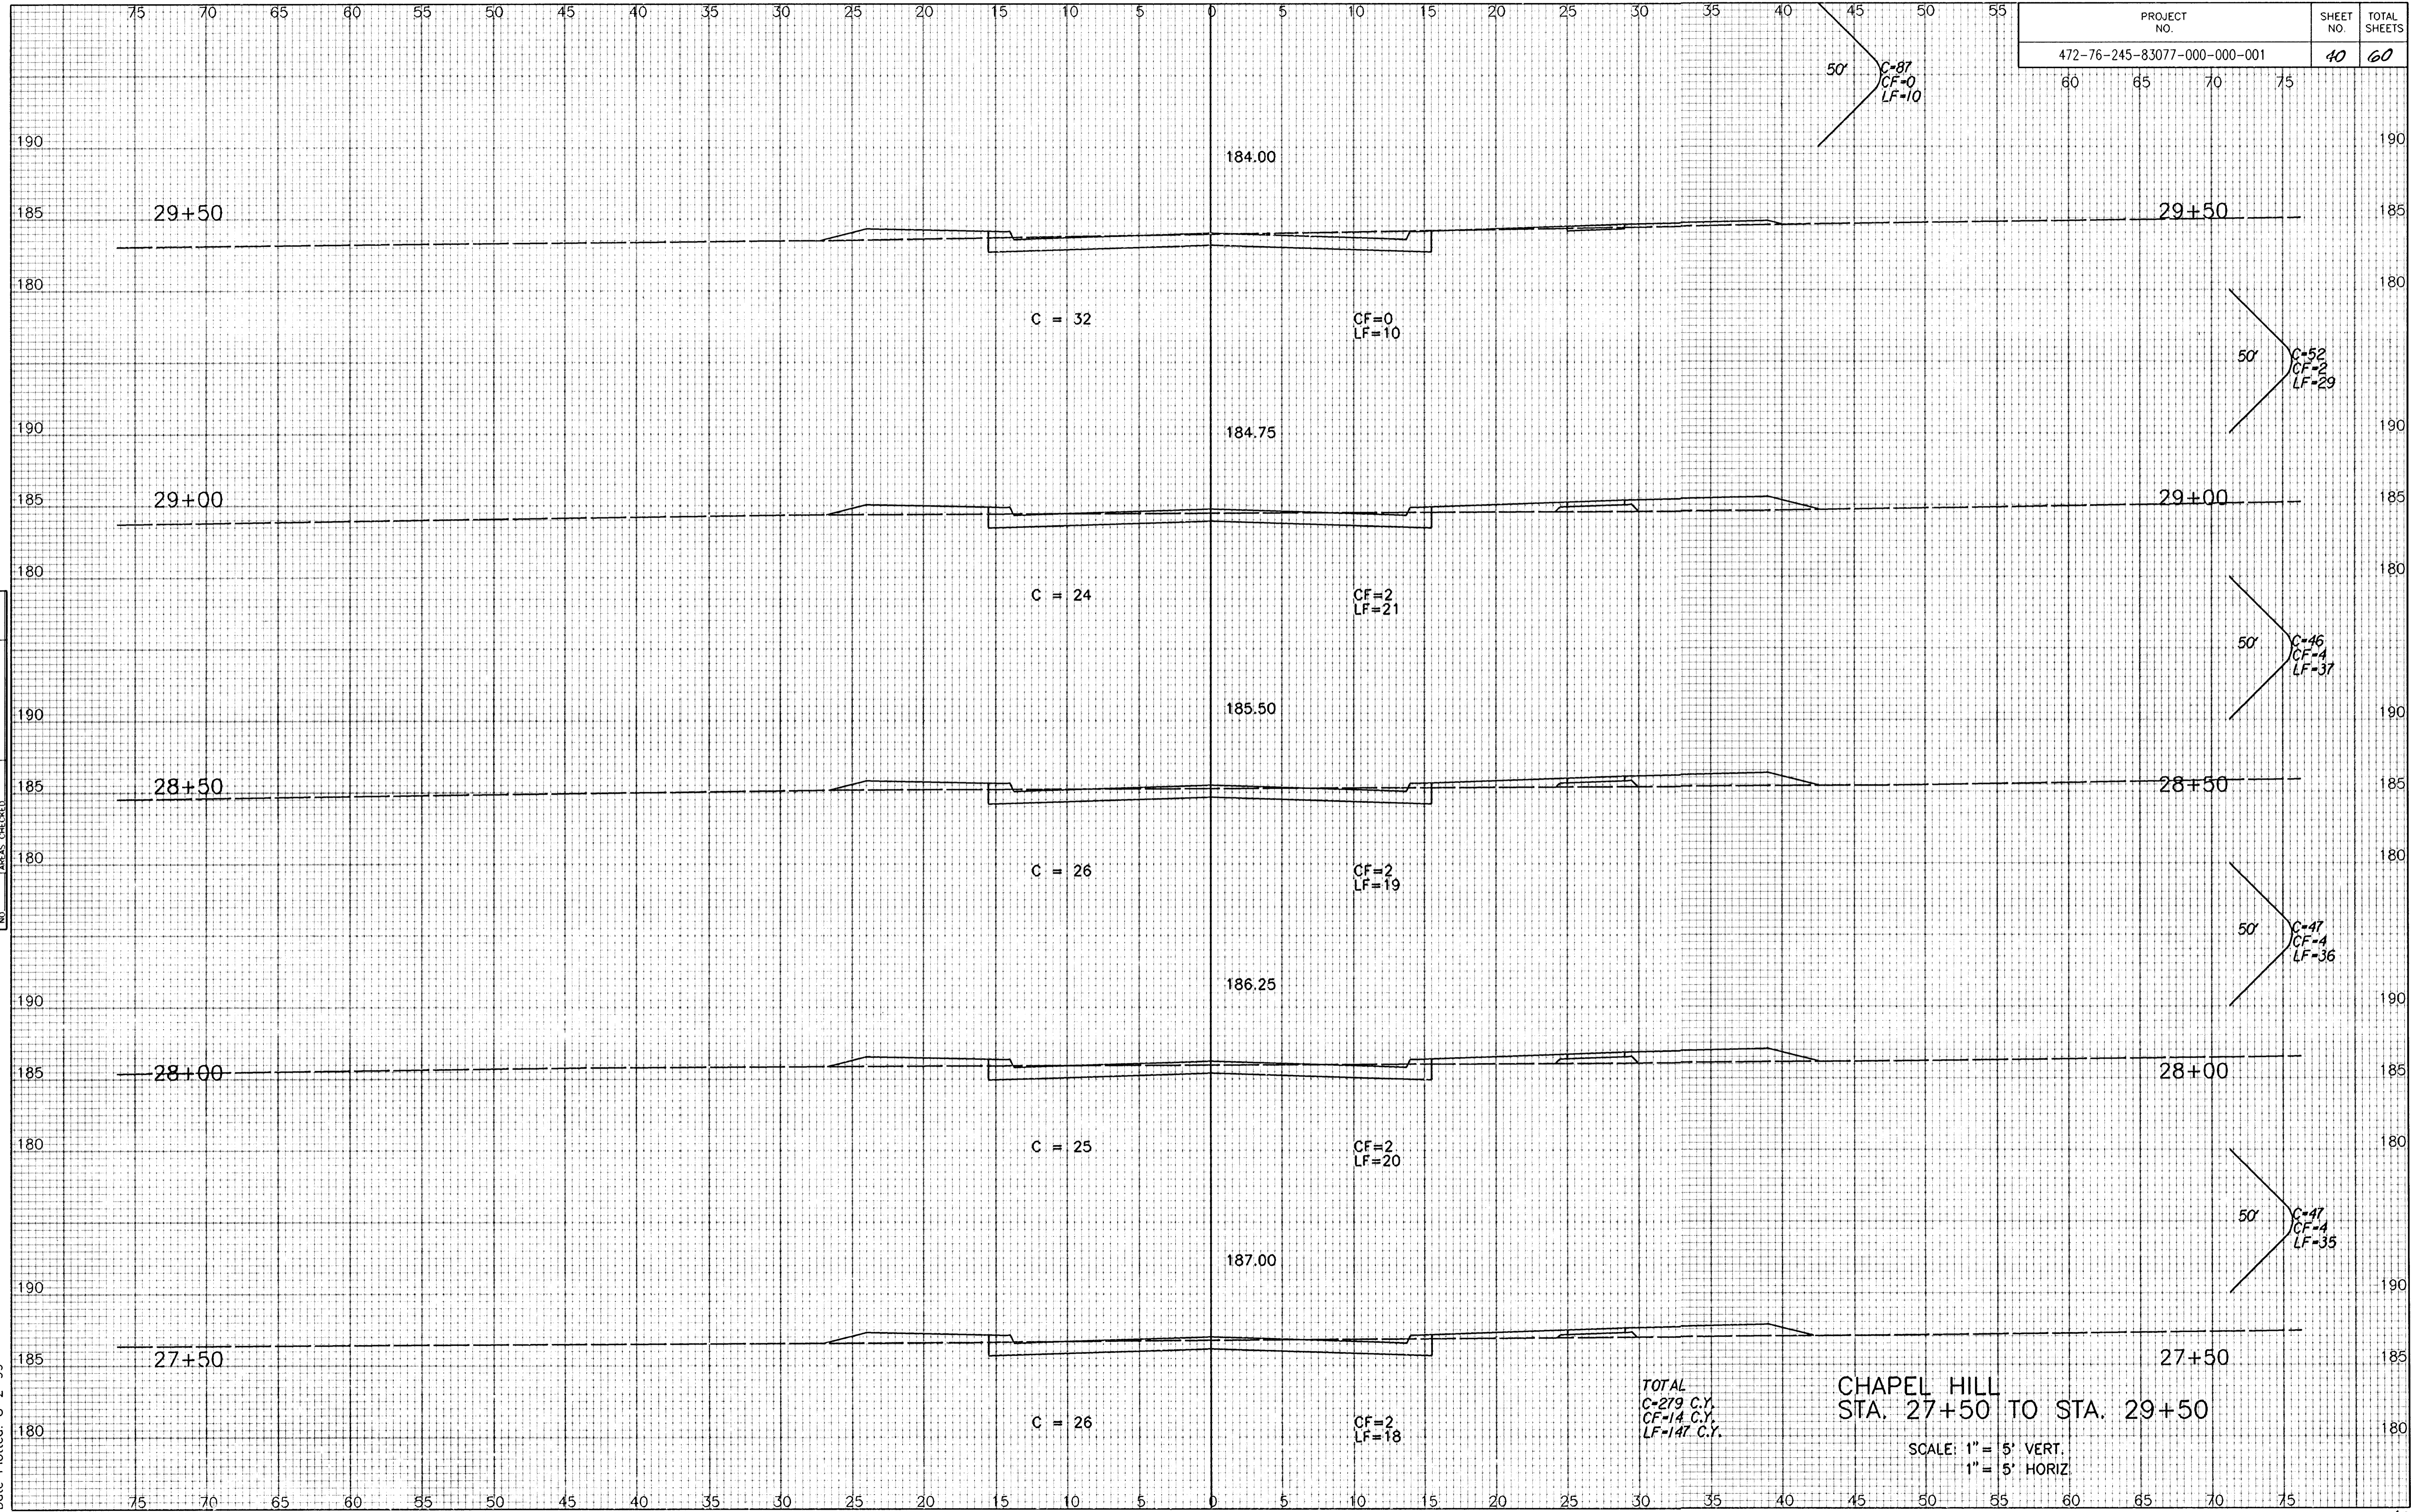

NOTE BOOK NO.	TEMPLATE AREAS CHECKED

TOTAL
C=279 C.Y.
CF=14 C.Y.
LF=147 C.Y.

CHAPEL HILL
STA. 27+50 TO STA. 29+50

SCALE: 1" = 5' VERT.
1" = 5' HORIZ.

i: 1999/99127/xchapel1.dgn
Date Plotted: 8-2-99