


Drawing Name: I:\1999\99127\schapel2.dgn
 Date Plotted: 8-2-99

NO.	FINAL SURVEY	BY	DATE
	SURVEYED		
	PLOTTED		
	NOTE BOOK		
	TEMPLATE		
	AREAS		
	ASB&S CORRECTED		

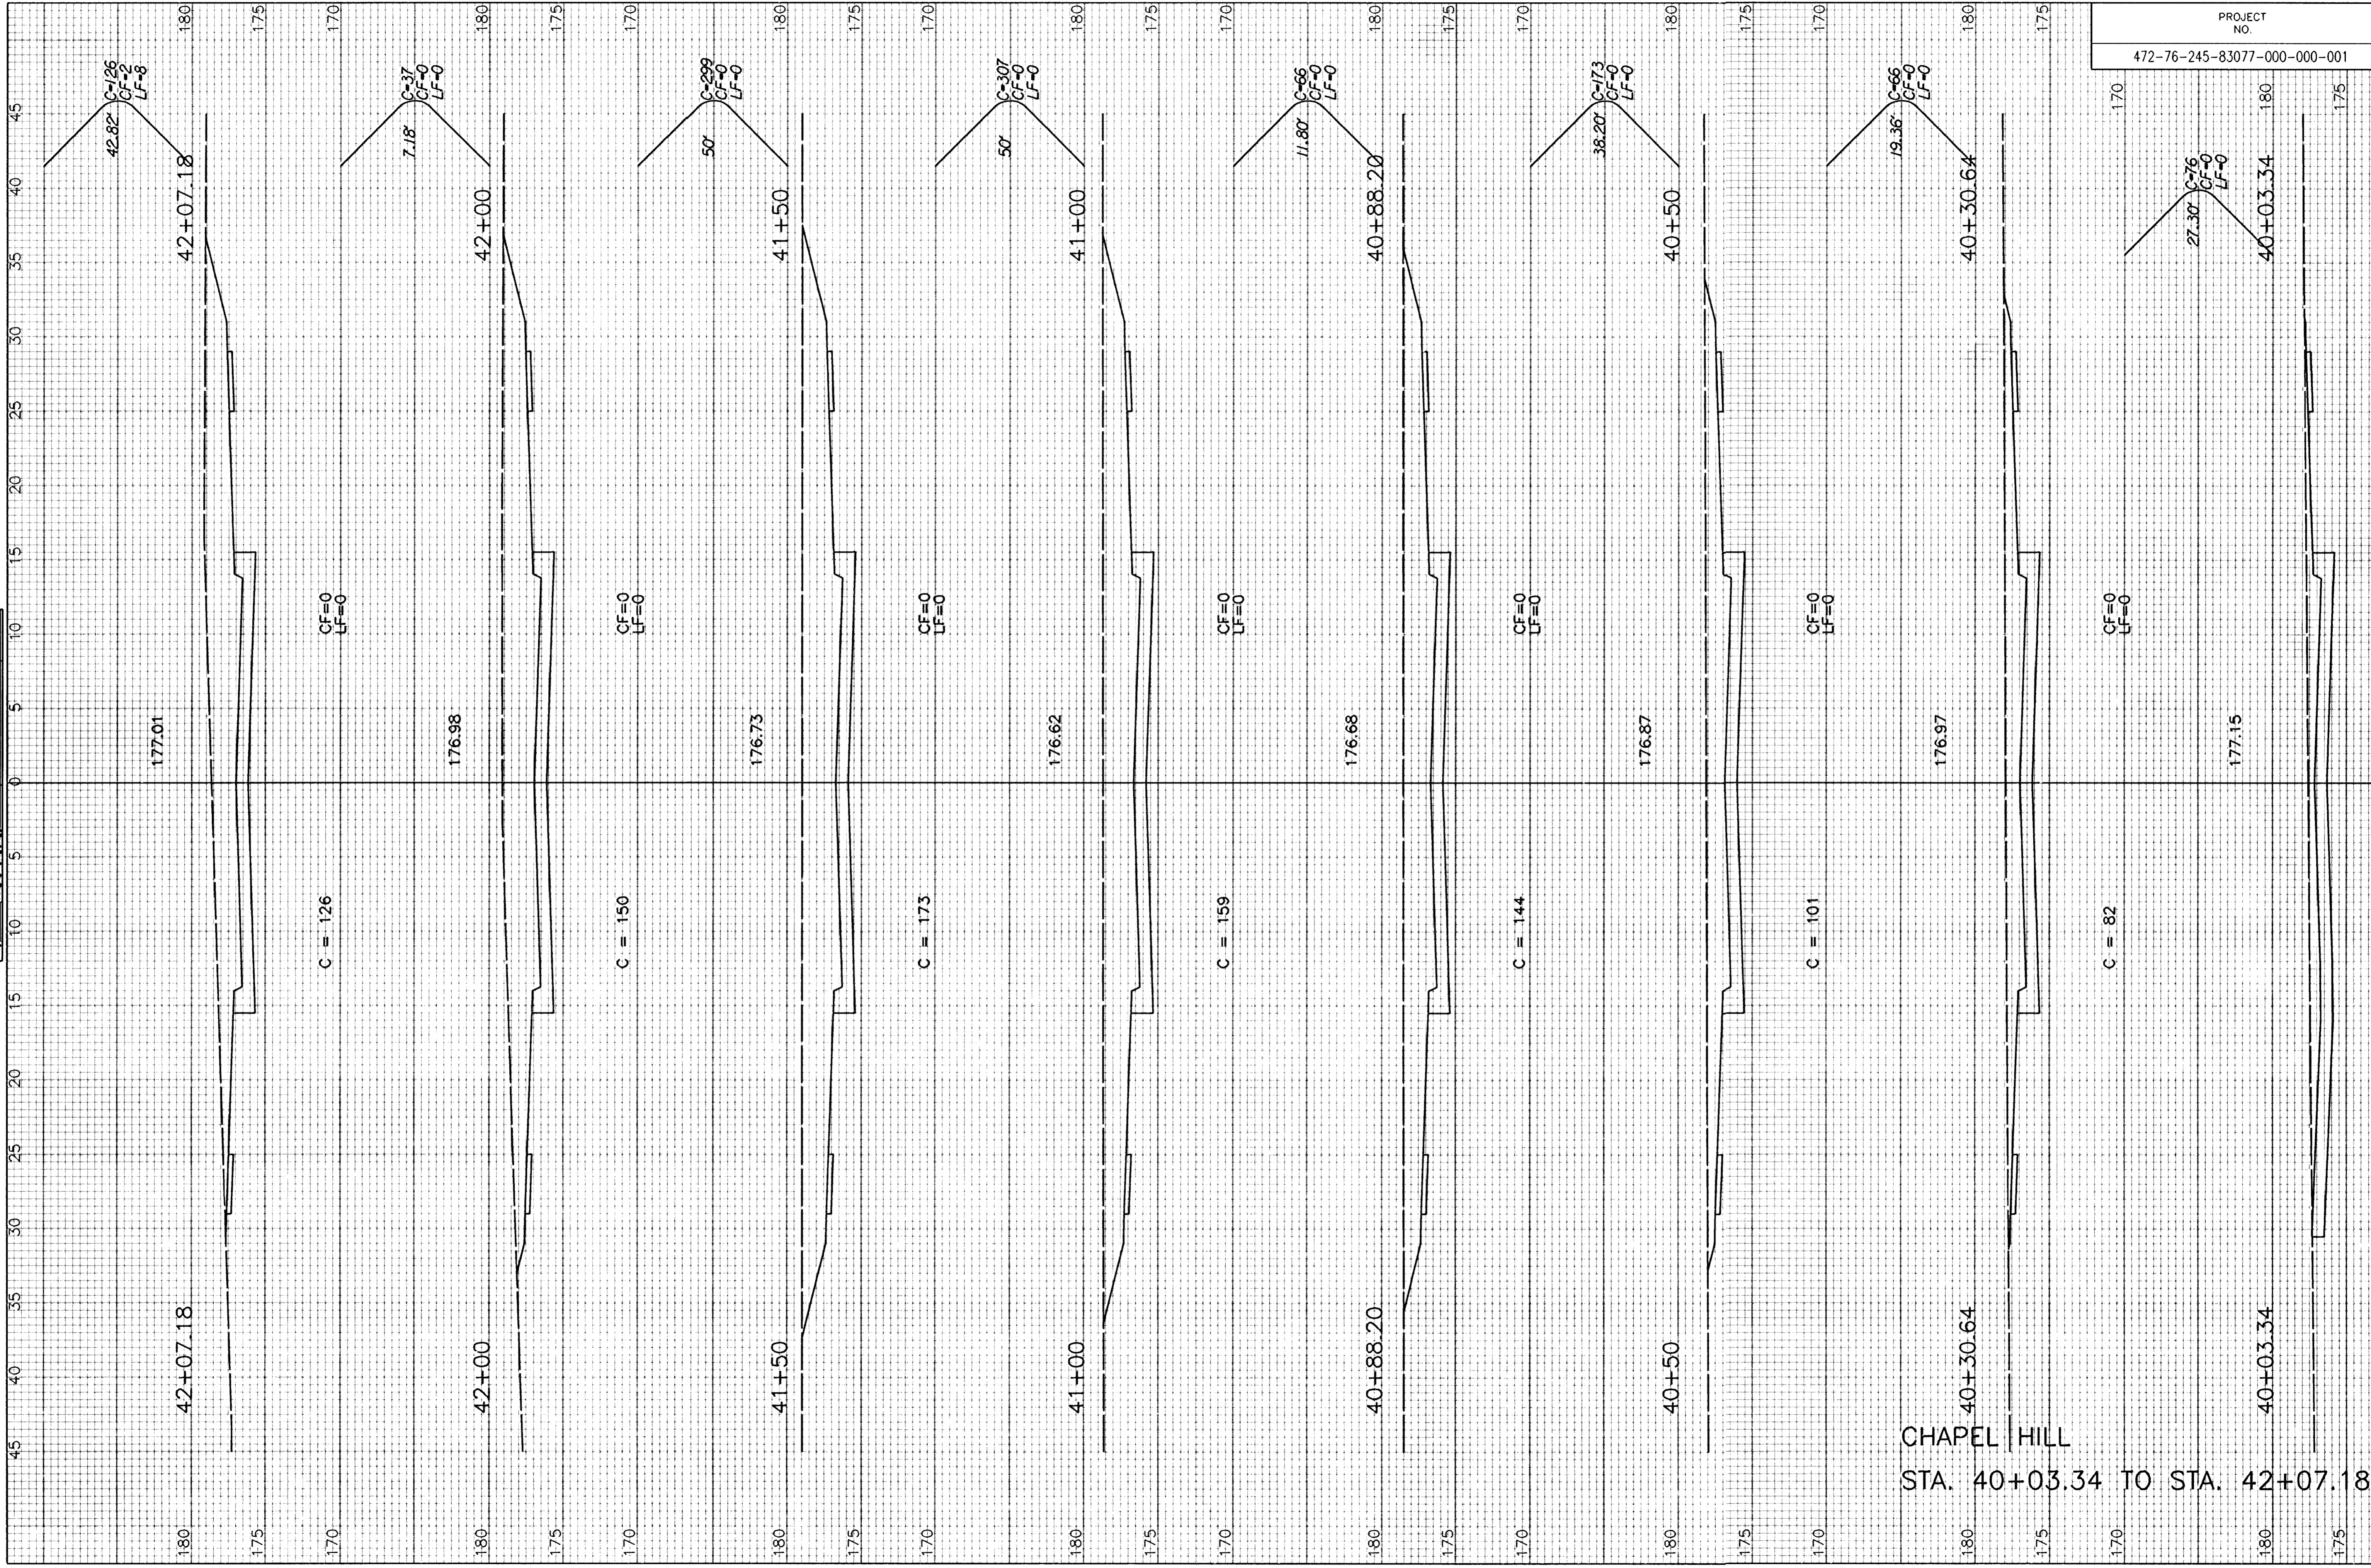

CHAPEL HILL
 STA. 40+03.34 TO STA. 42+07.18

PROJECT NO. 472-76-245-83077-000-000-001	SHEET NO. 48	TOTAL SHEETS 60
---	-----------------	--------------------

TOTAL
 C=150 C.Y.
 CF=2 C.Y.
 LF=8 C.Y.
 SCALE: 1" = 5' VERT.
 1" = 5' HORIZ.

CF=0
 LF=0

C = 69

170