


NO.	FINAL		BY	DATE
	SURVEY	PLOTTED		
	NOTE BOOK TEMPLATE			
	AREAS CHECKED			

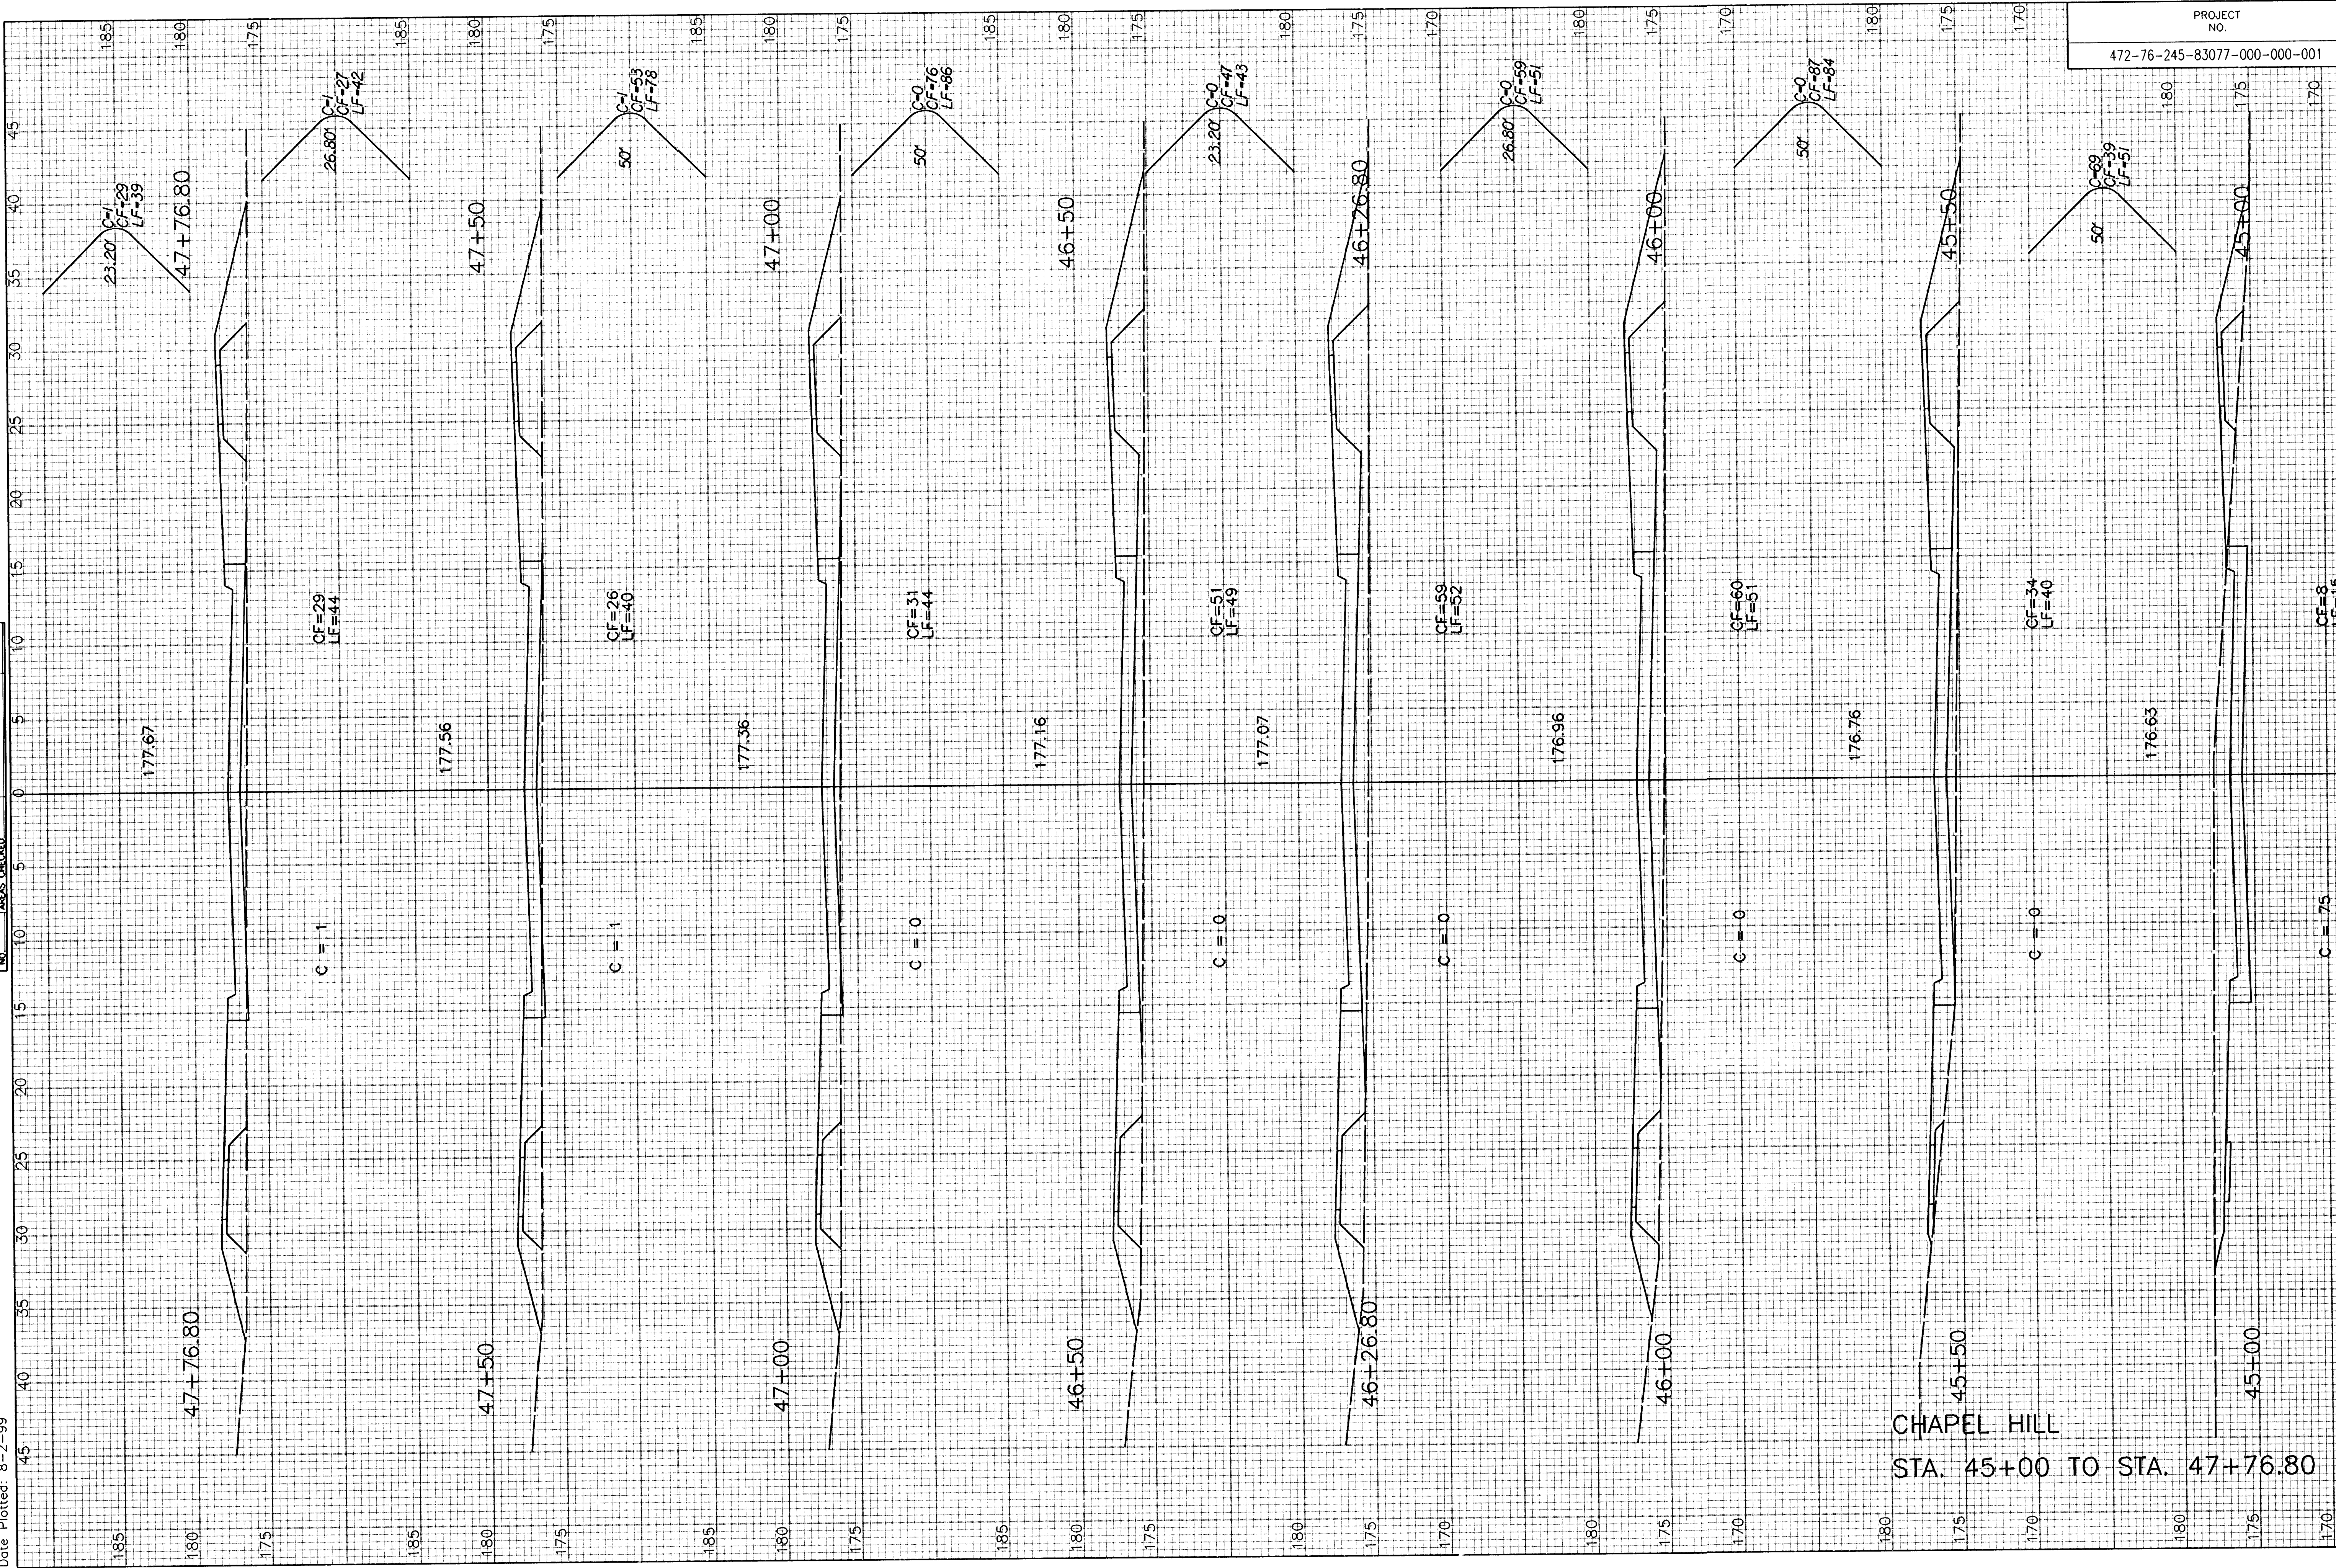

CHAPEL HILL
STA. 45+00 TO STA. 47+76.80

PROJECT NO.		SHEET NO.	TOTAL SHEETS
472-76-245-83077-000-000-001		50	60

TOTAL
C-72 C.Y.
CF-417 C.Y.
LF-474 C.Y.

SCALE: 1" = 5' VERT.
1" = 5' HORIZ.