


NO.	FINAL SURVEY		BY	DATE
	SURVEYED	PLOTTED		
	NOTE BOOK	TEMPLATE		
	AREAS			
	USGS CHECKED			

Drawing Name: I:\1999\99127\chapel2.dgn

Date Plotted: 8-2-99

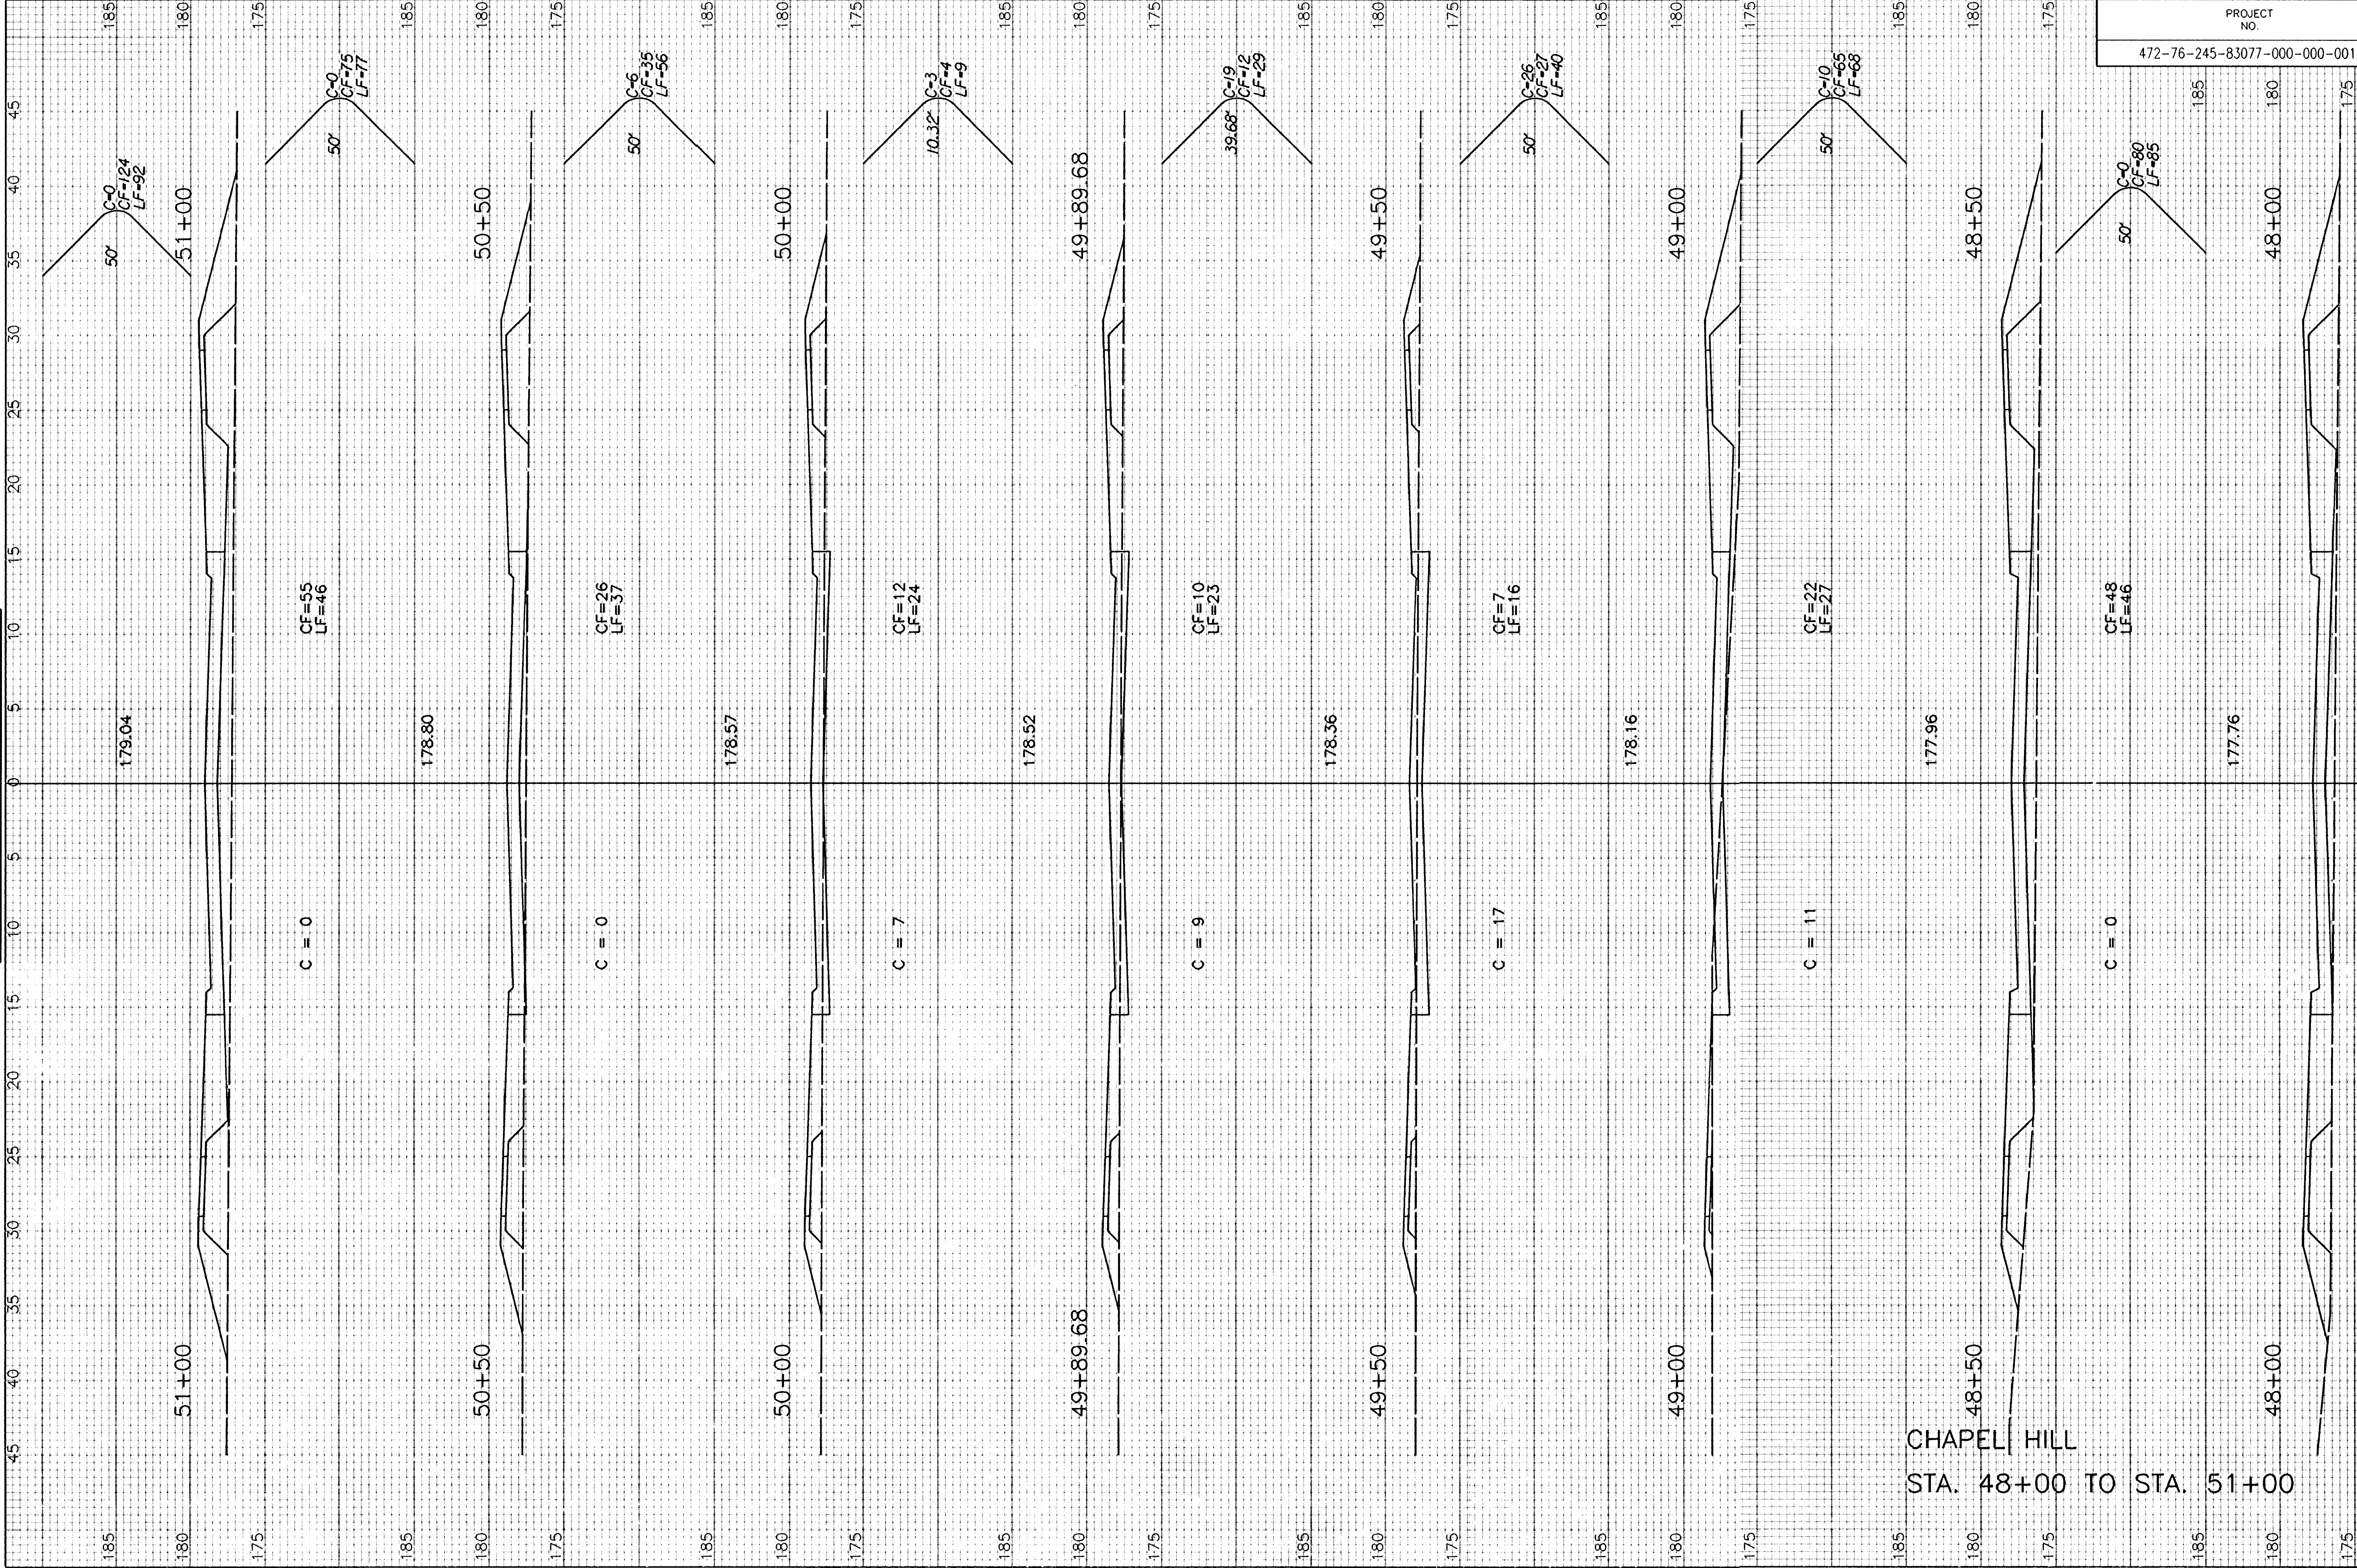

PROJECT NO.	SHEET NO.	TOTAL SHEETS
472-76-245-83077-000-000-001	51	60

TOTAL
C-64 C.Y.
CF=422 C.Y.
LF=456 C.Y.

SCALE: 1" = 5' VERT.
1" = 5' HORIZ.