


FINAL SURVEY NOTE BOOK NO.	SURVEY POINTED DATE AREAS CHECKED	BY	DATE

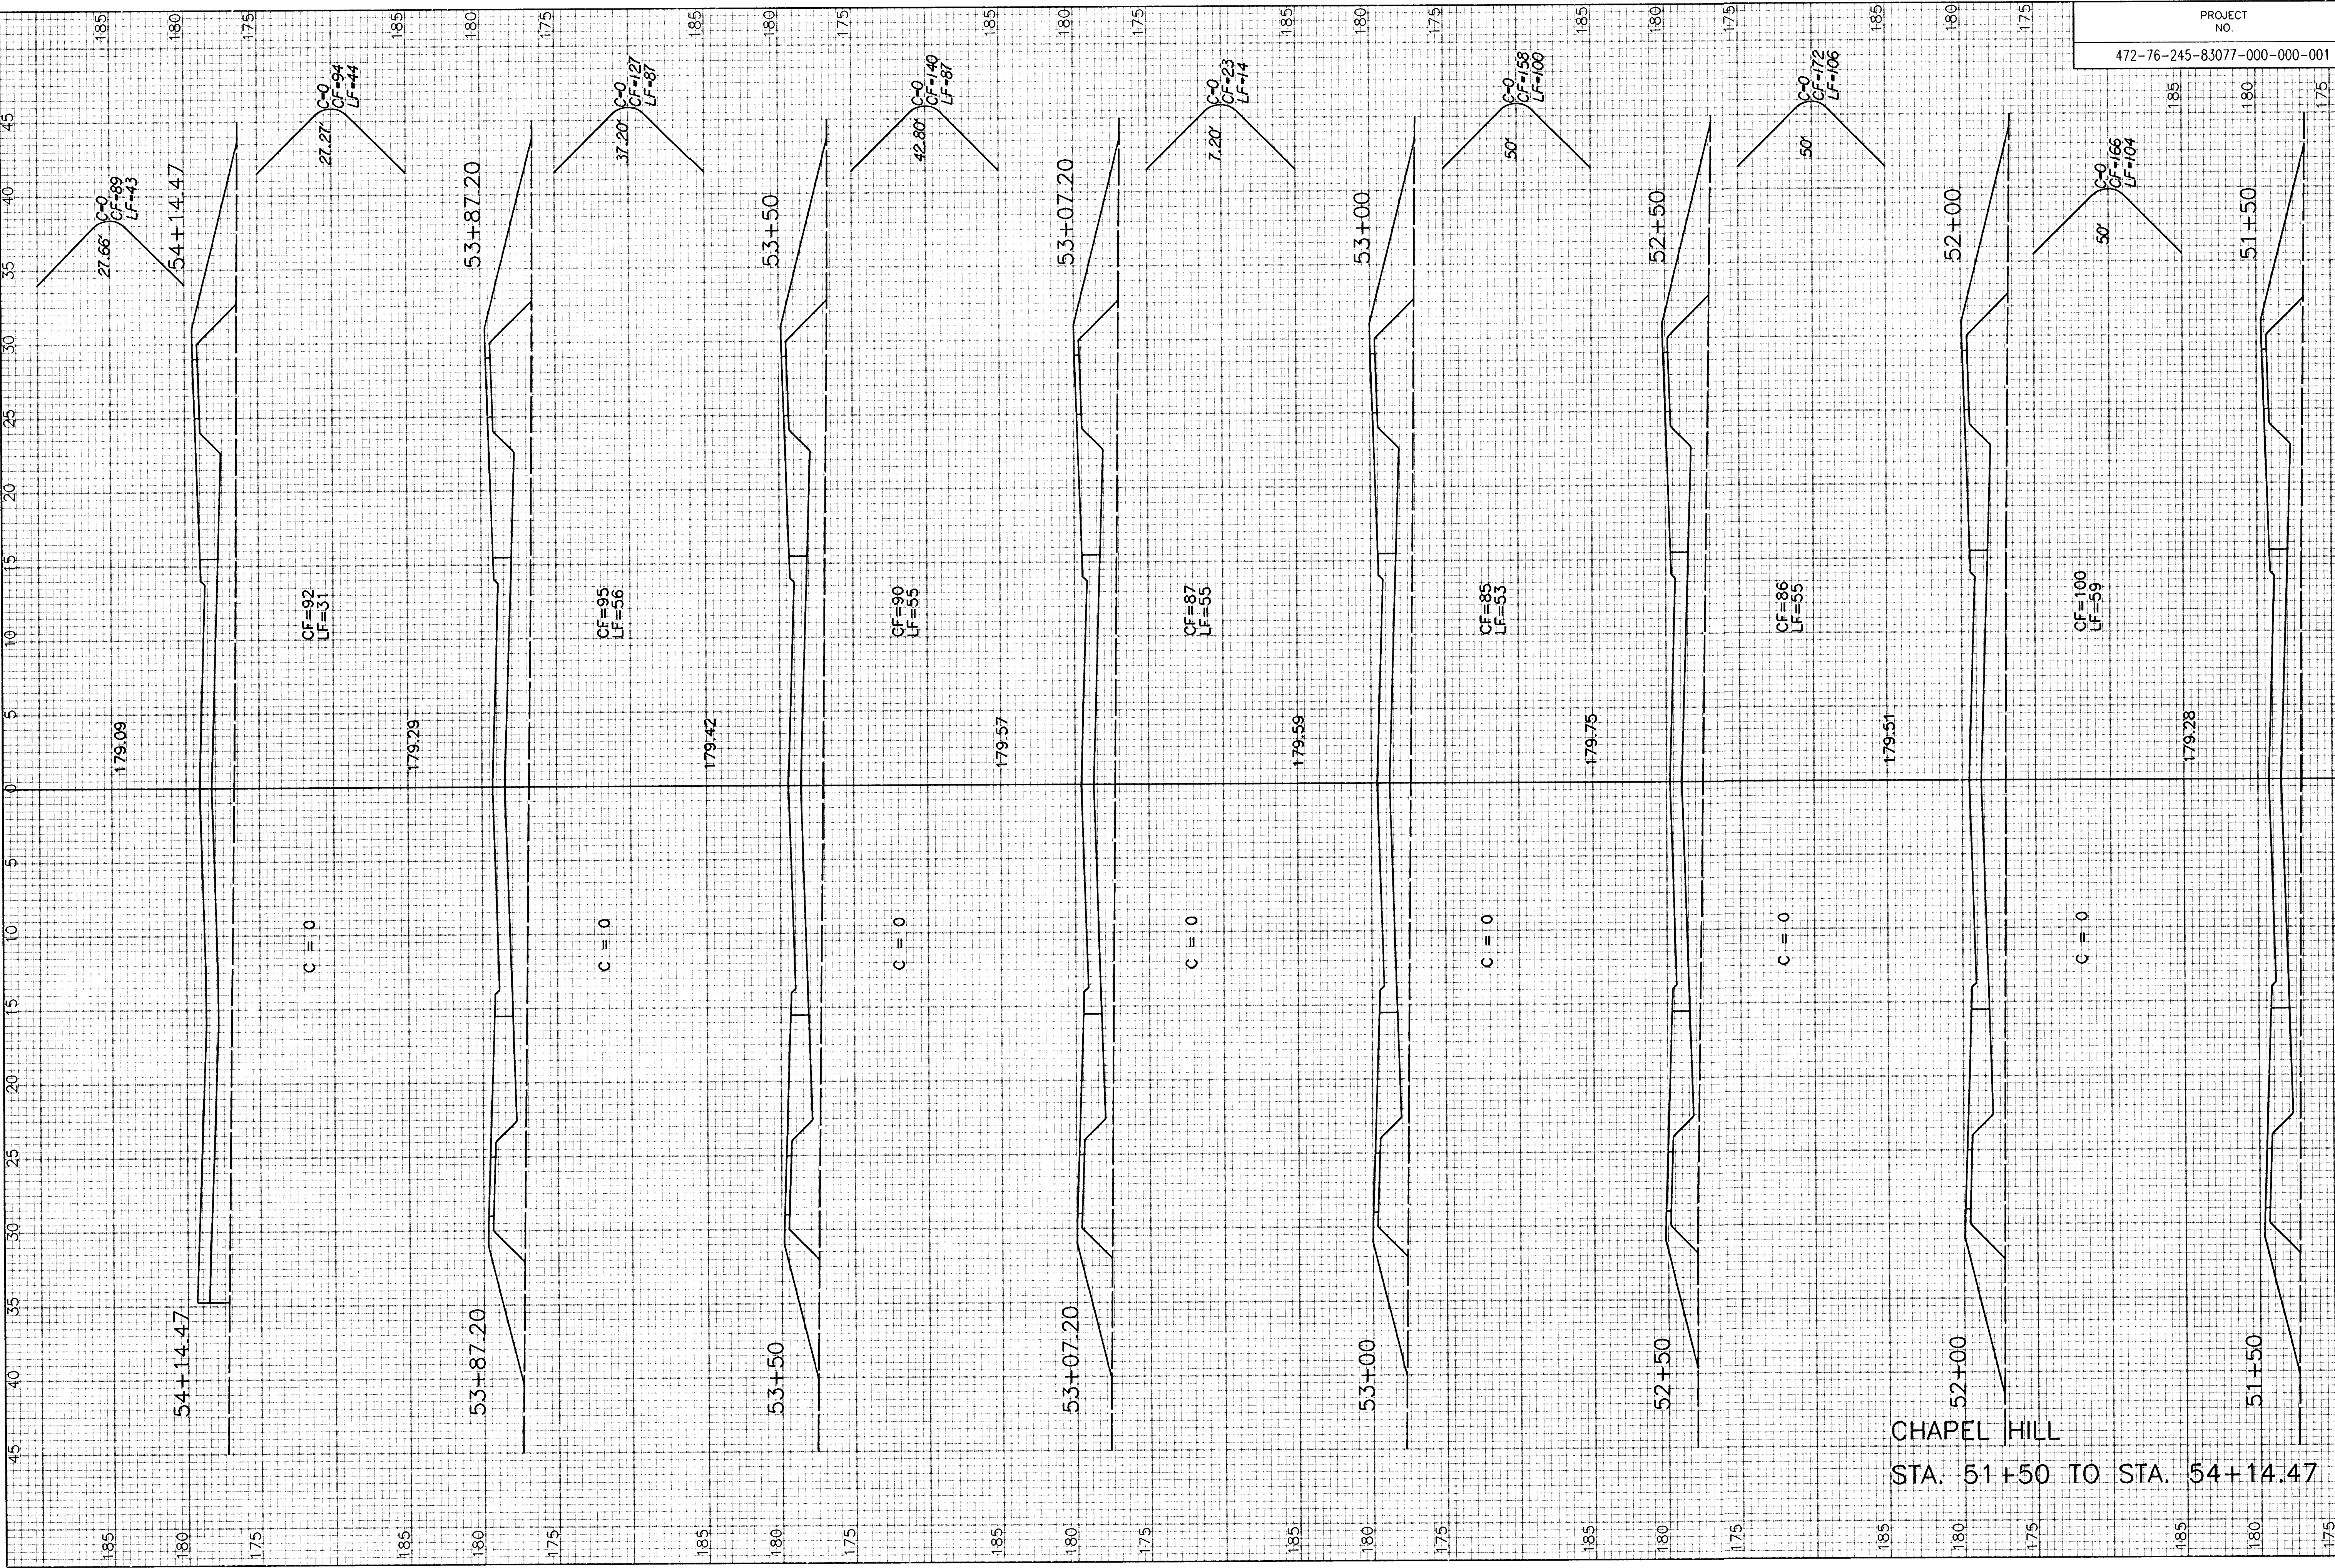

PROJECT NO.	SHEET NO.	TOTAL SHEETS
472-76-245-83077-000-000-001	52	60

SCALE: 1" = 5' VERT.
1" = 5' HORIZ.

TOTAL
C-0 C.Y.
CF=969 C.Y.
LF=574 C.Y.