


Drawing Name: i:\1998\99127\schapel2.dgn
 Date Plotted: 8-2-99

NO.	FINAL SURVEY	BY	DATE
	SURVEYED		
	PLOTTED		
	NOTE BOOK		
	TEMPLATE		
	AREAS		
	CHECKED		

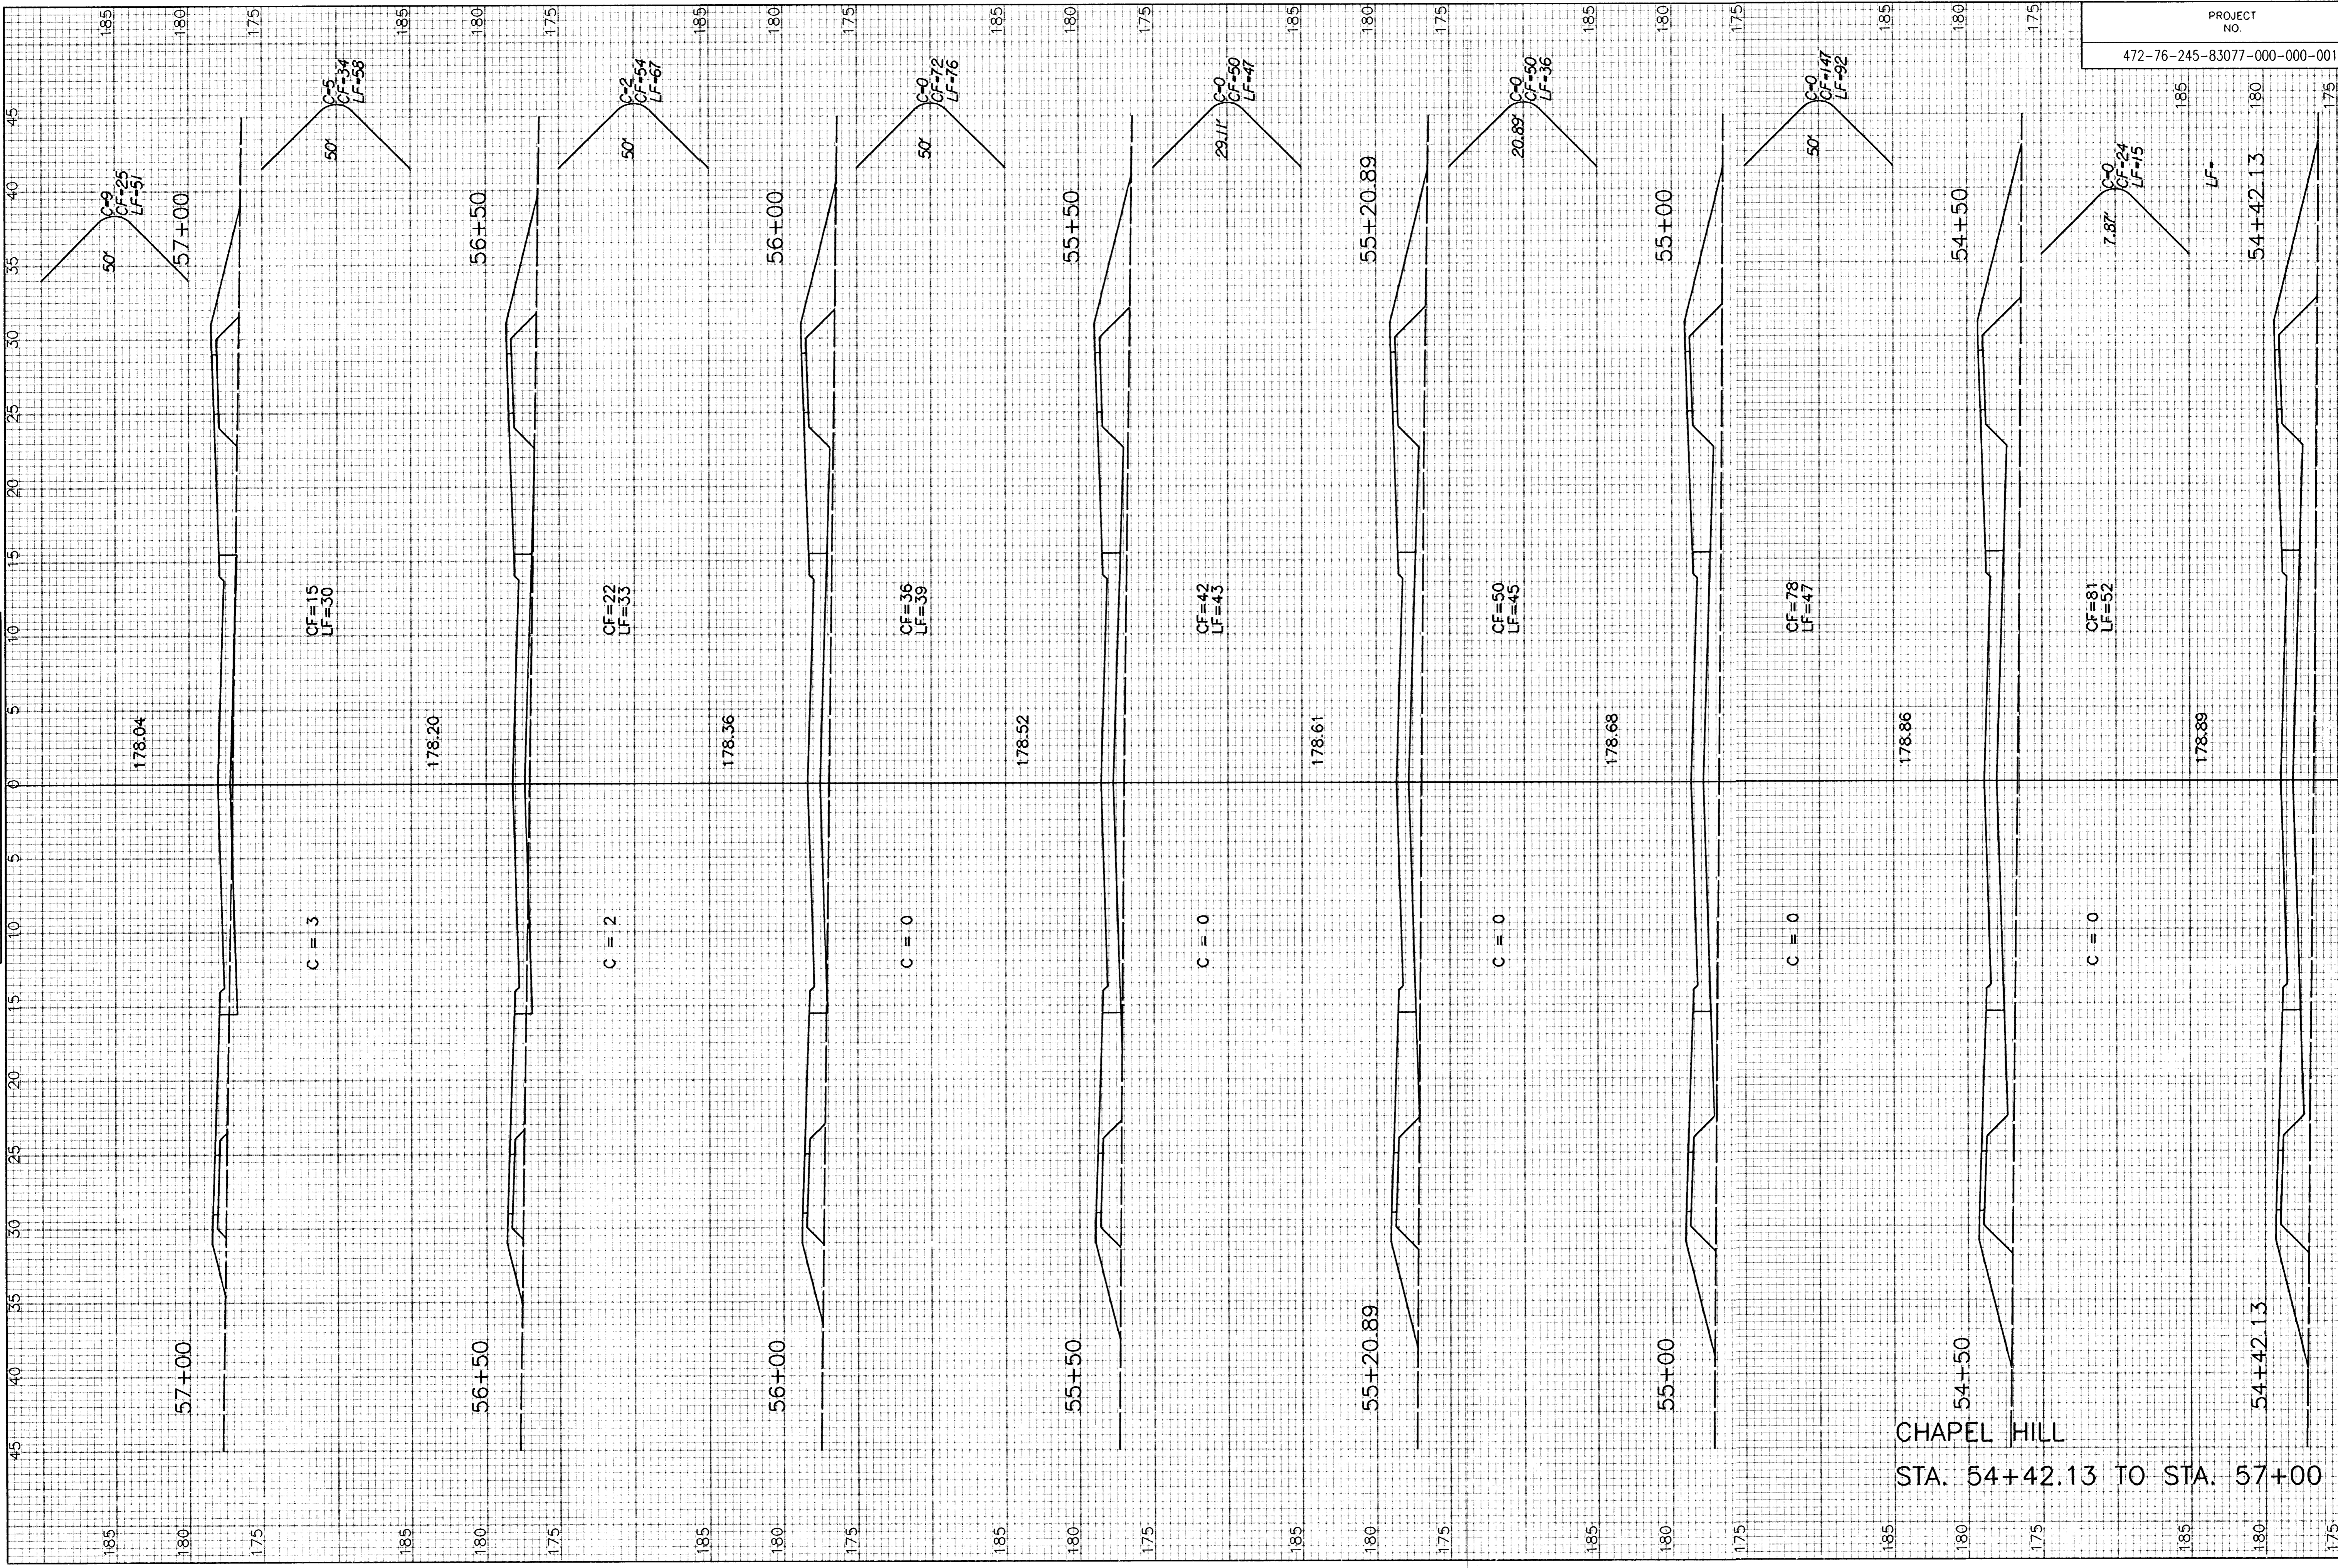

CHAPEL HILL
 STA. 54+42.13 TO STA. 57+00

PROJECT NO. 472-76-245-83077-000-000-001	SHEET NO. 53	TOTAL SHEETS 60
---	-----------------	--------------------

TOTAL
 C=16 C.Y.
 CF=456 C.Y.
 LF=442 C.Y.

SCALE: 1" = 5' VERT.
 1" = 5' HORIZ.