
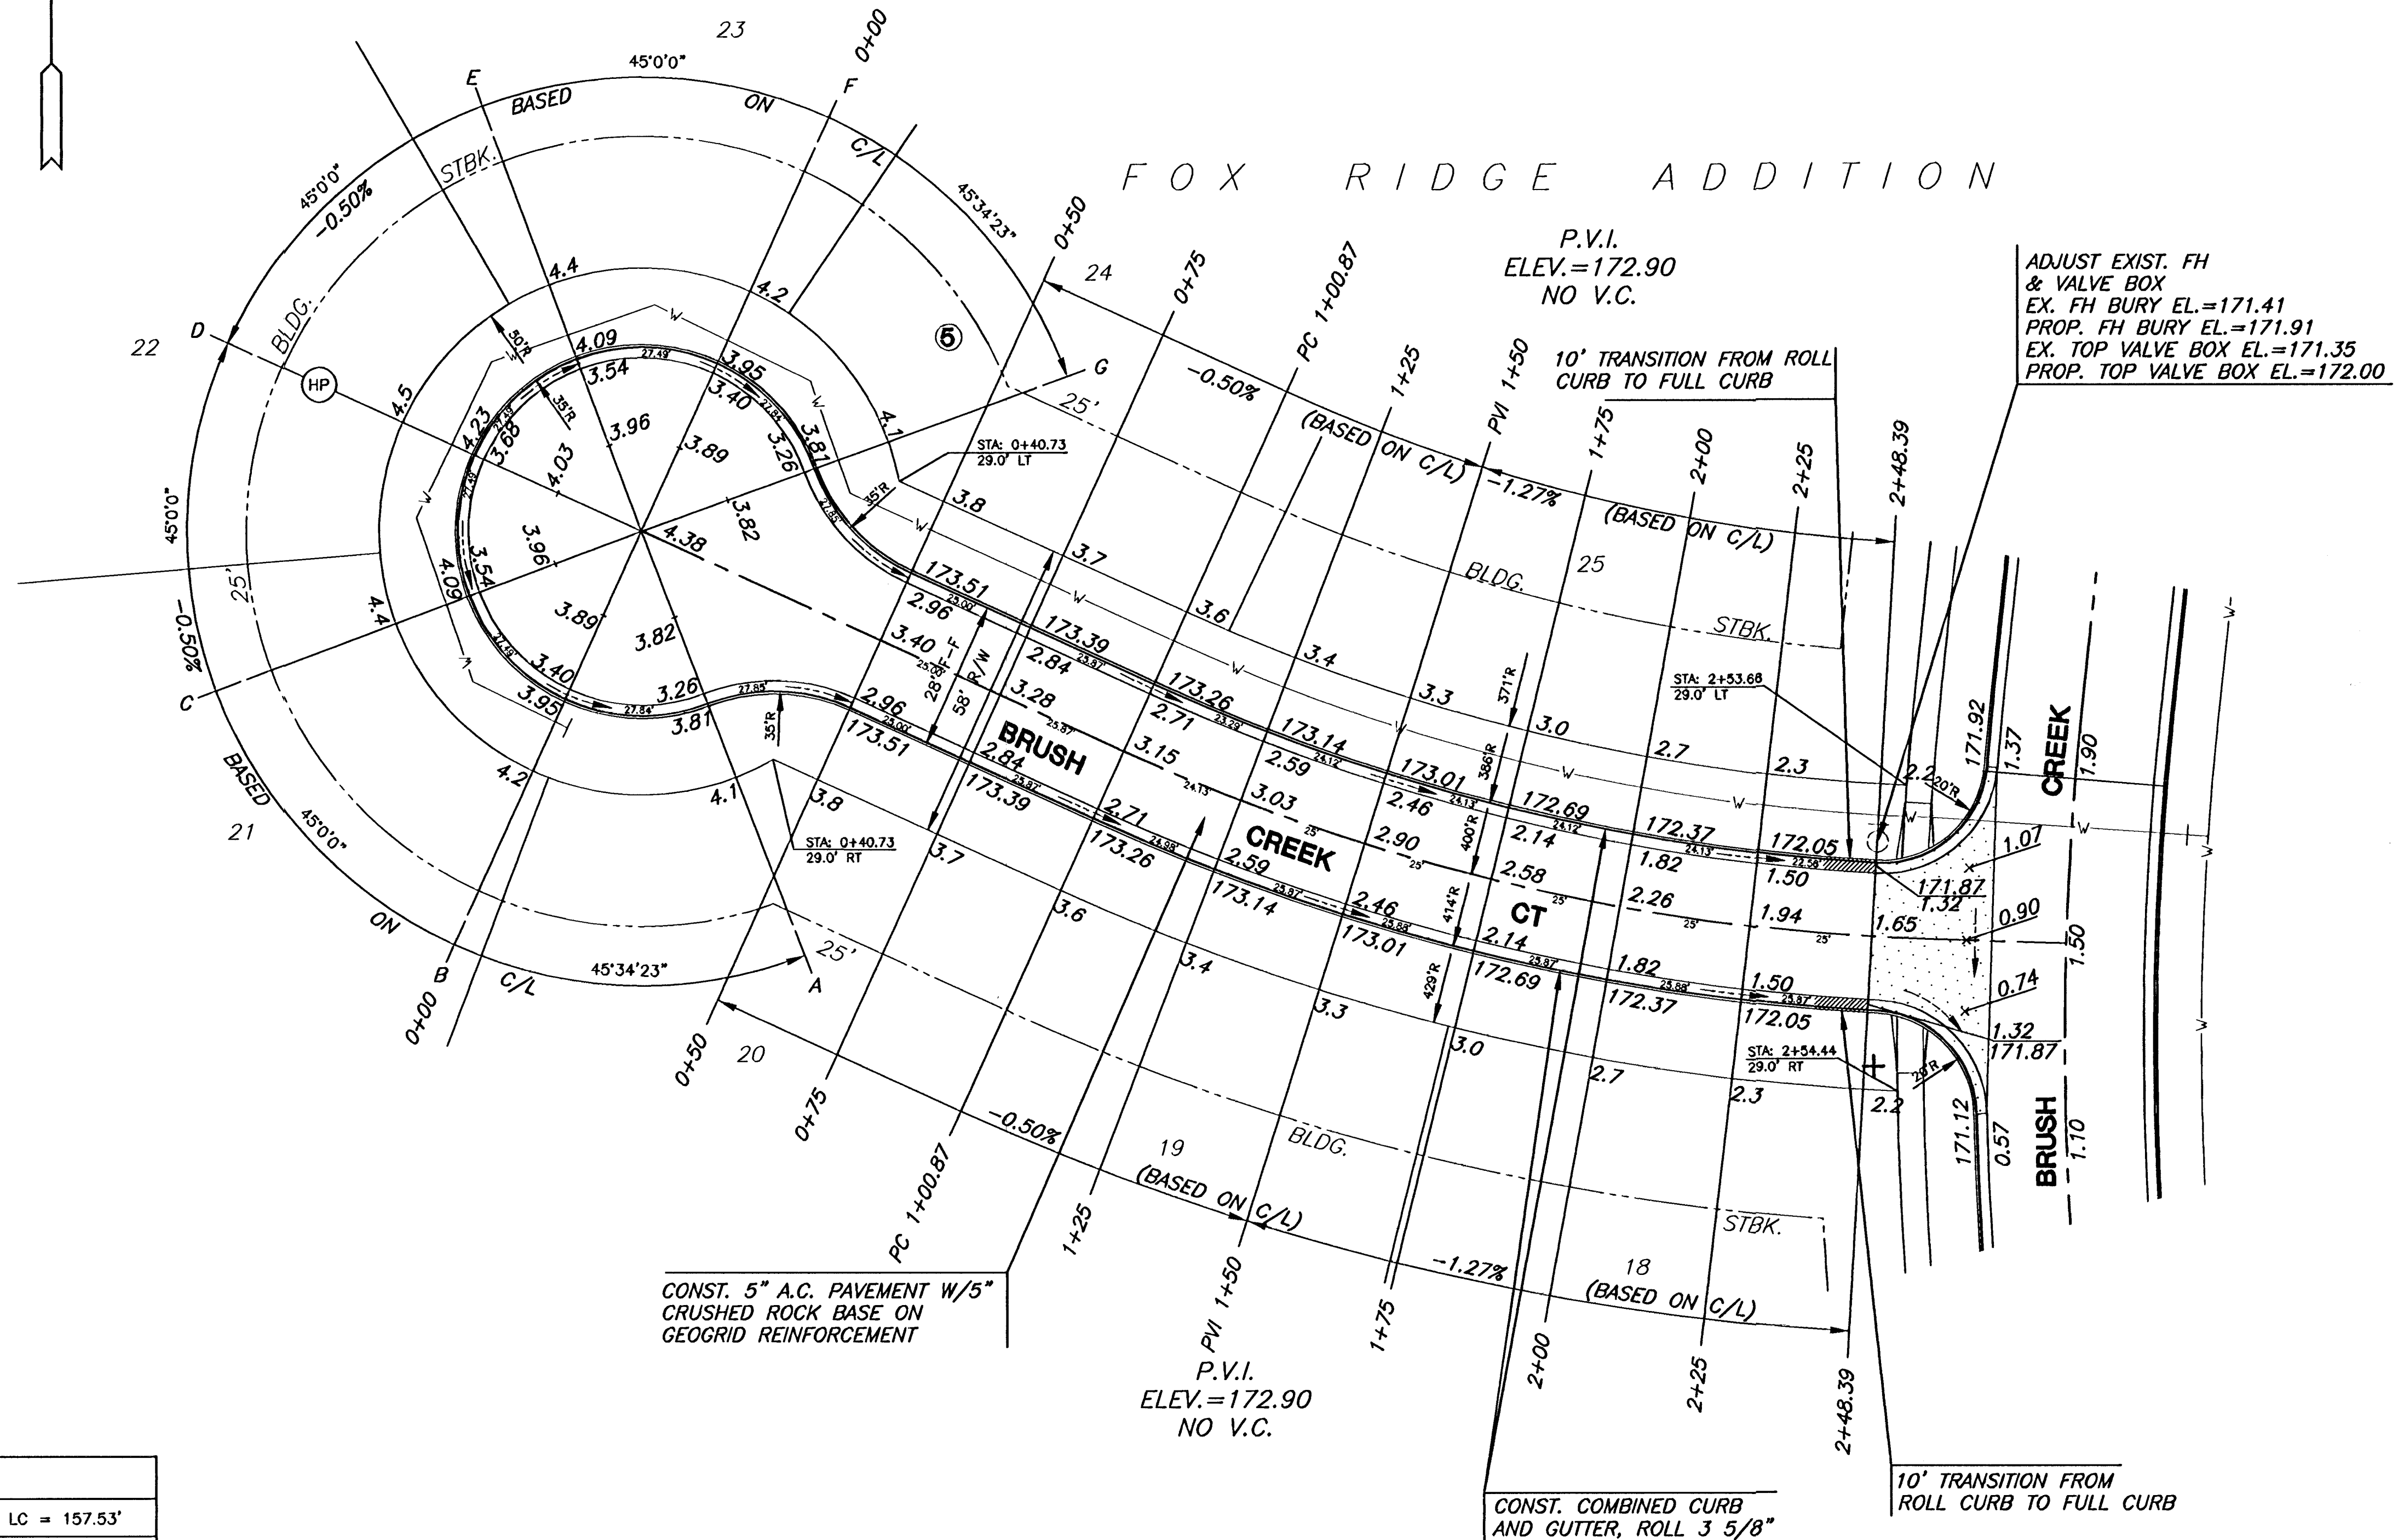


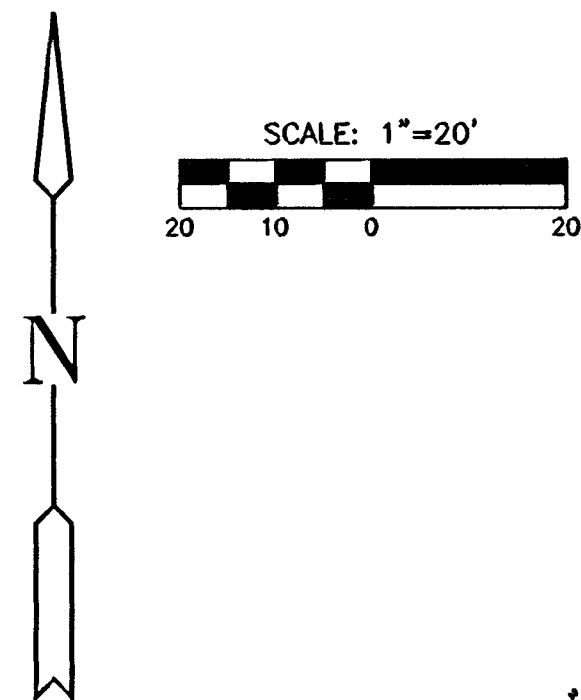

CURVE TABLE

$\Delta = 22^\circ 42' 46''$ $R = 400.00'$ $T = 80.34'$ $L = 158.57'$ $LC = 157.53'$

CURVE DATA BASED ON CENTERLINE $\Delta/2 = 11^\circ 21' 23''$

CHORD LENGTH

STATION	ARC	8' Off LtcB	8' Off RtcB	DEFLECTION	TOTAL DEFLECTION
1+00.87	—	—	—	00°00'00"	00°00'00"
1+25.00	24.13'	22.44'	25.82'	01°43'41"	01°43'41"
1+50.00	25.00'	23.25'	26.75'	01°47'26"	03°31'07"
1+75.00	25.00'	23.25'	26.75'	01°47'26"	05°18'33"
2+00.00	25.00'	23.25'	26.75'	01°47'26"	07°05'59"
2+25.00	25.00'	23.25'	26.75'	01°47'26"	08°53'25"
2+50.00	25.00'	23.25'	26.75'	01°47'26"	10°40'50"

Def/Ft = 4.29718 Min.

LEGEND

+ STREET SIGN & SIGN LOCATION
(SEE SIGN ASSEMBLY TABLE
FOR TYPE & STATION OF SIGN)

G:\CIVIL\99118\DWG\PAV\PH_1\99118E4.DWG



FOX RIDGE ADDITION - PHASE 1

BRUSH CREEK CT

DESIGN BY: DK DRAWN BY: RRT CHECKED BY: DK

SEPTEMBER, 2003 99118E4 10 / 22