


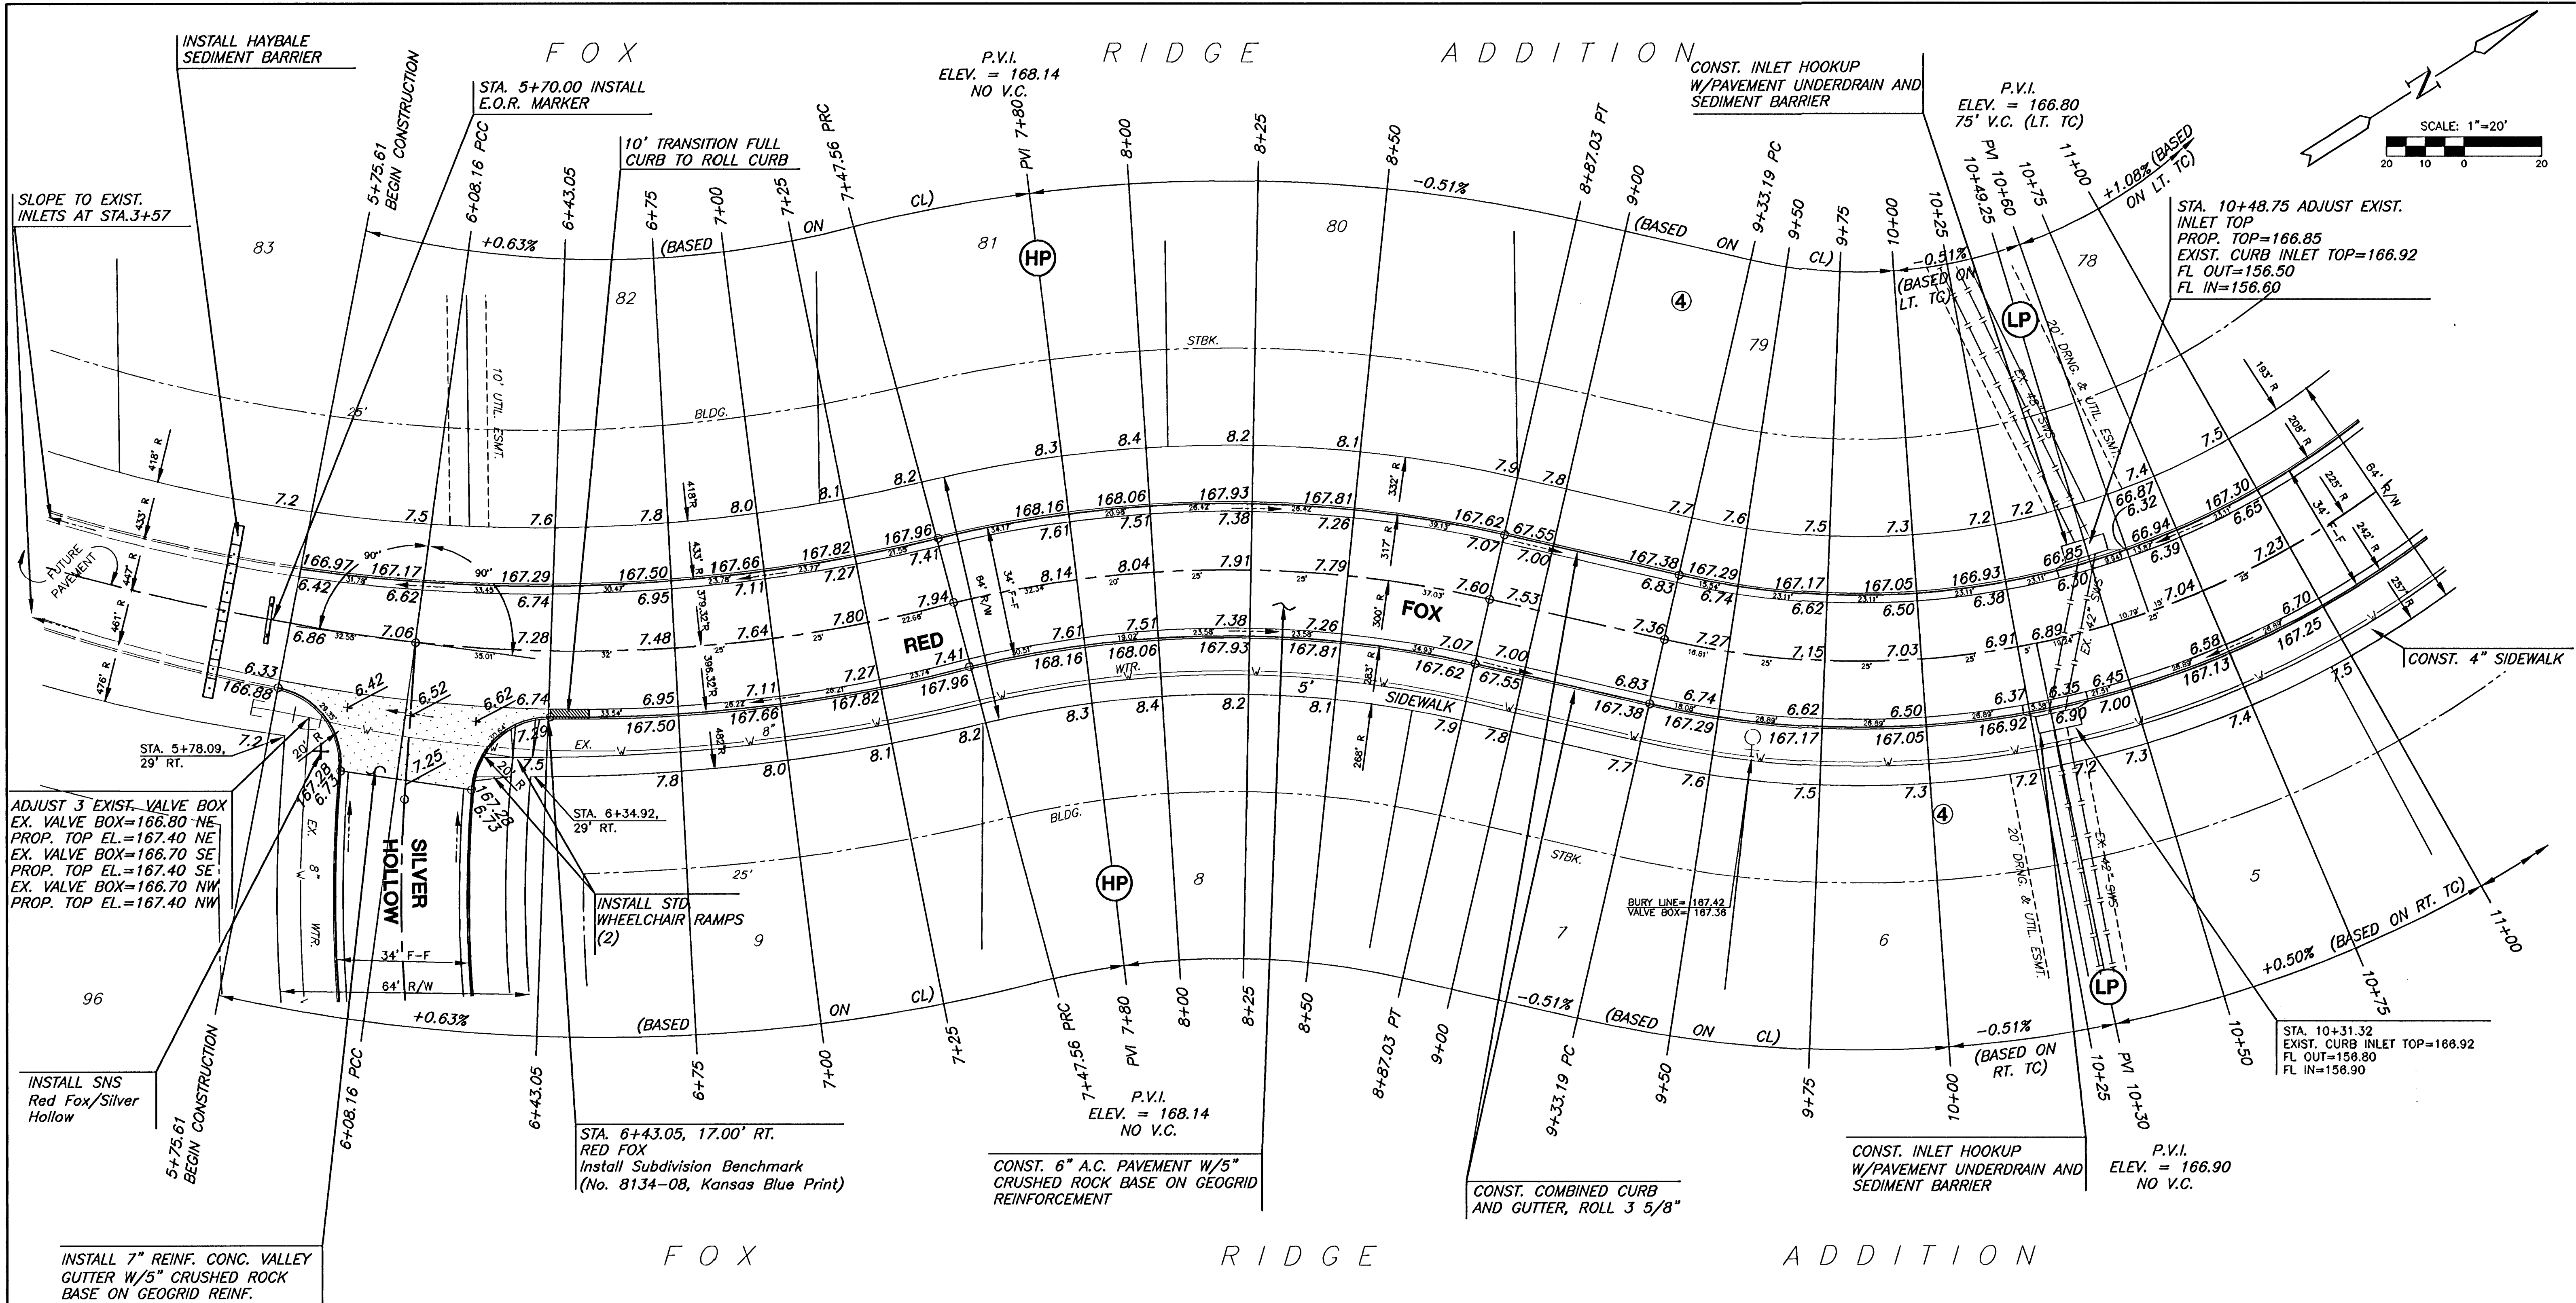

P.V.I. TABLE			LOW POINT	
STATION	ELEVATION	VERTICAL CURVE	STATION	ELEVATION
10+60	166.80	75' (LT. TC)	10+49.25	166.85
10+45	166.80	60' (CL)	10+38.49	166.89

SUBDIVISION BENCH MARKS			
NO.	STREET AND STATION	FROM CL	DESCRIPTION
1	RED FOX, STA. 8+43.05	17.0' RT	TOP OF CURB AT END OF RETURN, RED FOX
1	RED FOX, STA. 13+27.19	17.0' RT	TOP OF CURB, RED FOX

NOTE: CONTRACTOR SHALL INSTALL SUBDIVISION BENCH MARKS ("FLAT SURVEY MARKERS NO. 8134-08 3\"/>

LEGEND

+ STREET SIGN & SIGN LOCATION
(SEE SIGN ASSEMBLY TABLE
FOR TYPE & STATION OF SIGN)



FOX RIDGE ADDITION
PROJECT NAME

RED FOX - PHASE 2
SHEET TITLE

DESIGN BY: DM	DRAWN BY: DK	CHECKED BY: DK
DATE: SEPTEMBER 2003	JOB NO.: 99118E1	SHEET/OF: 9 / 24