


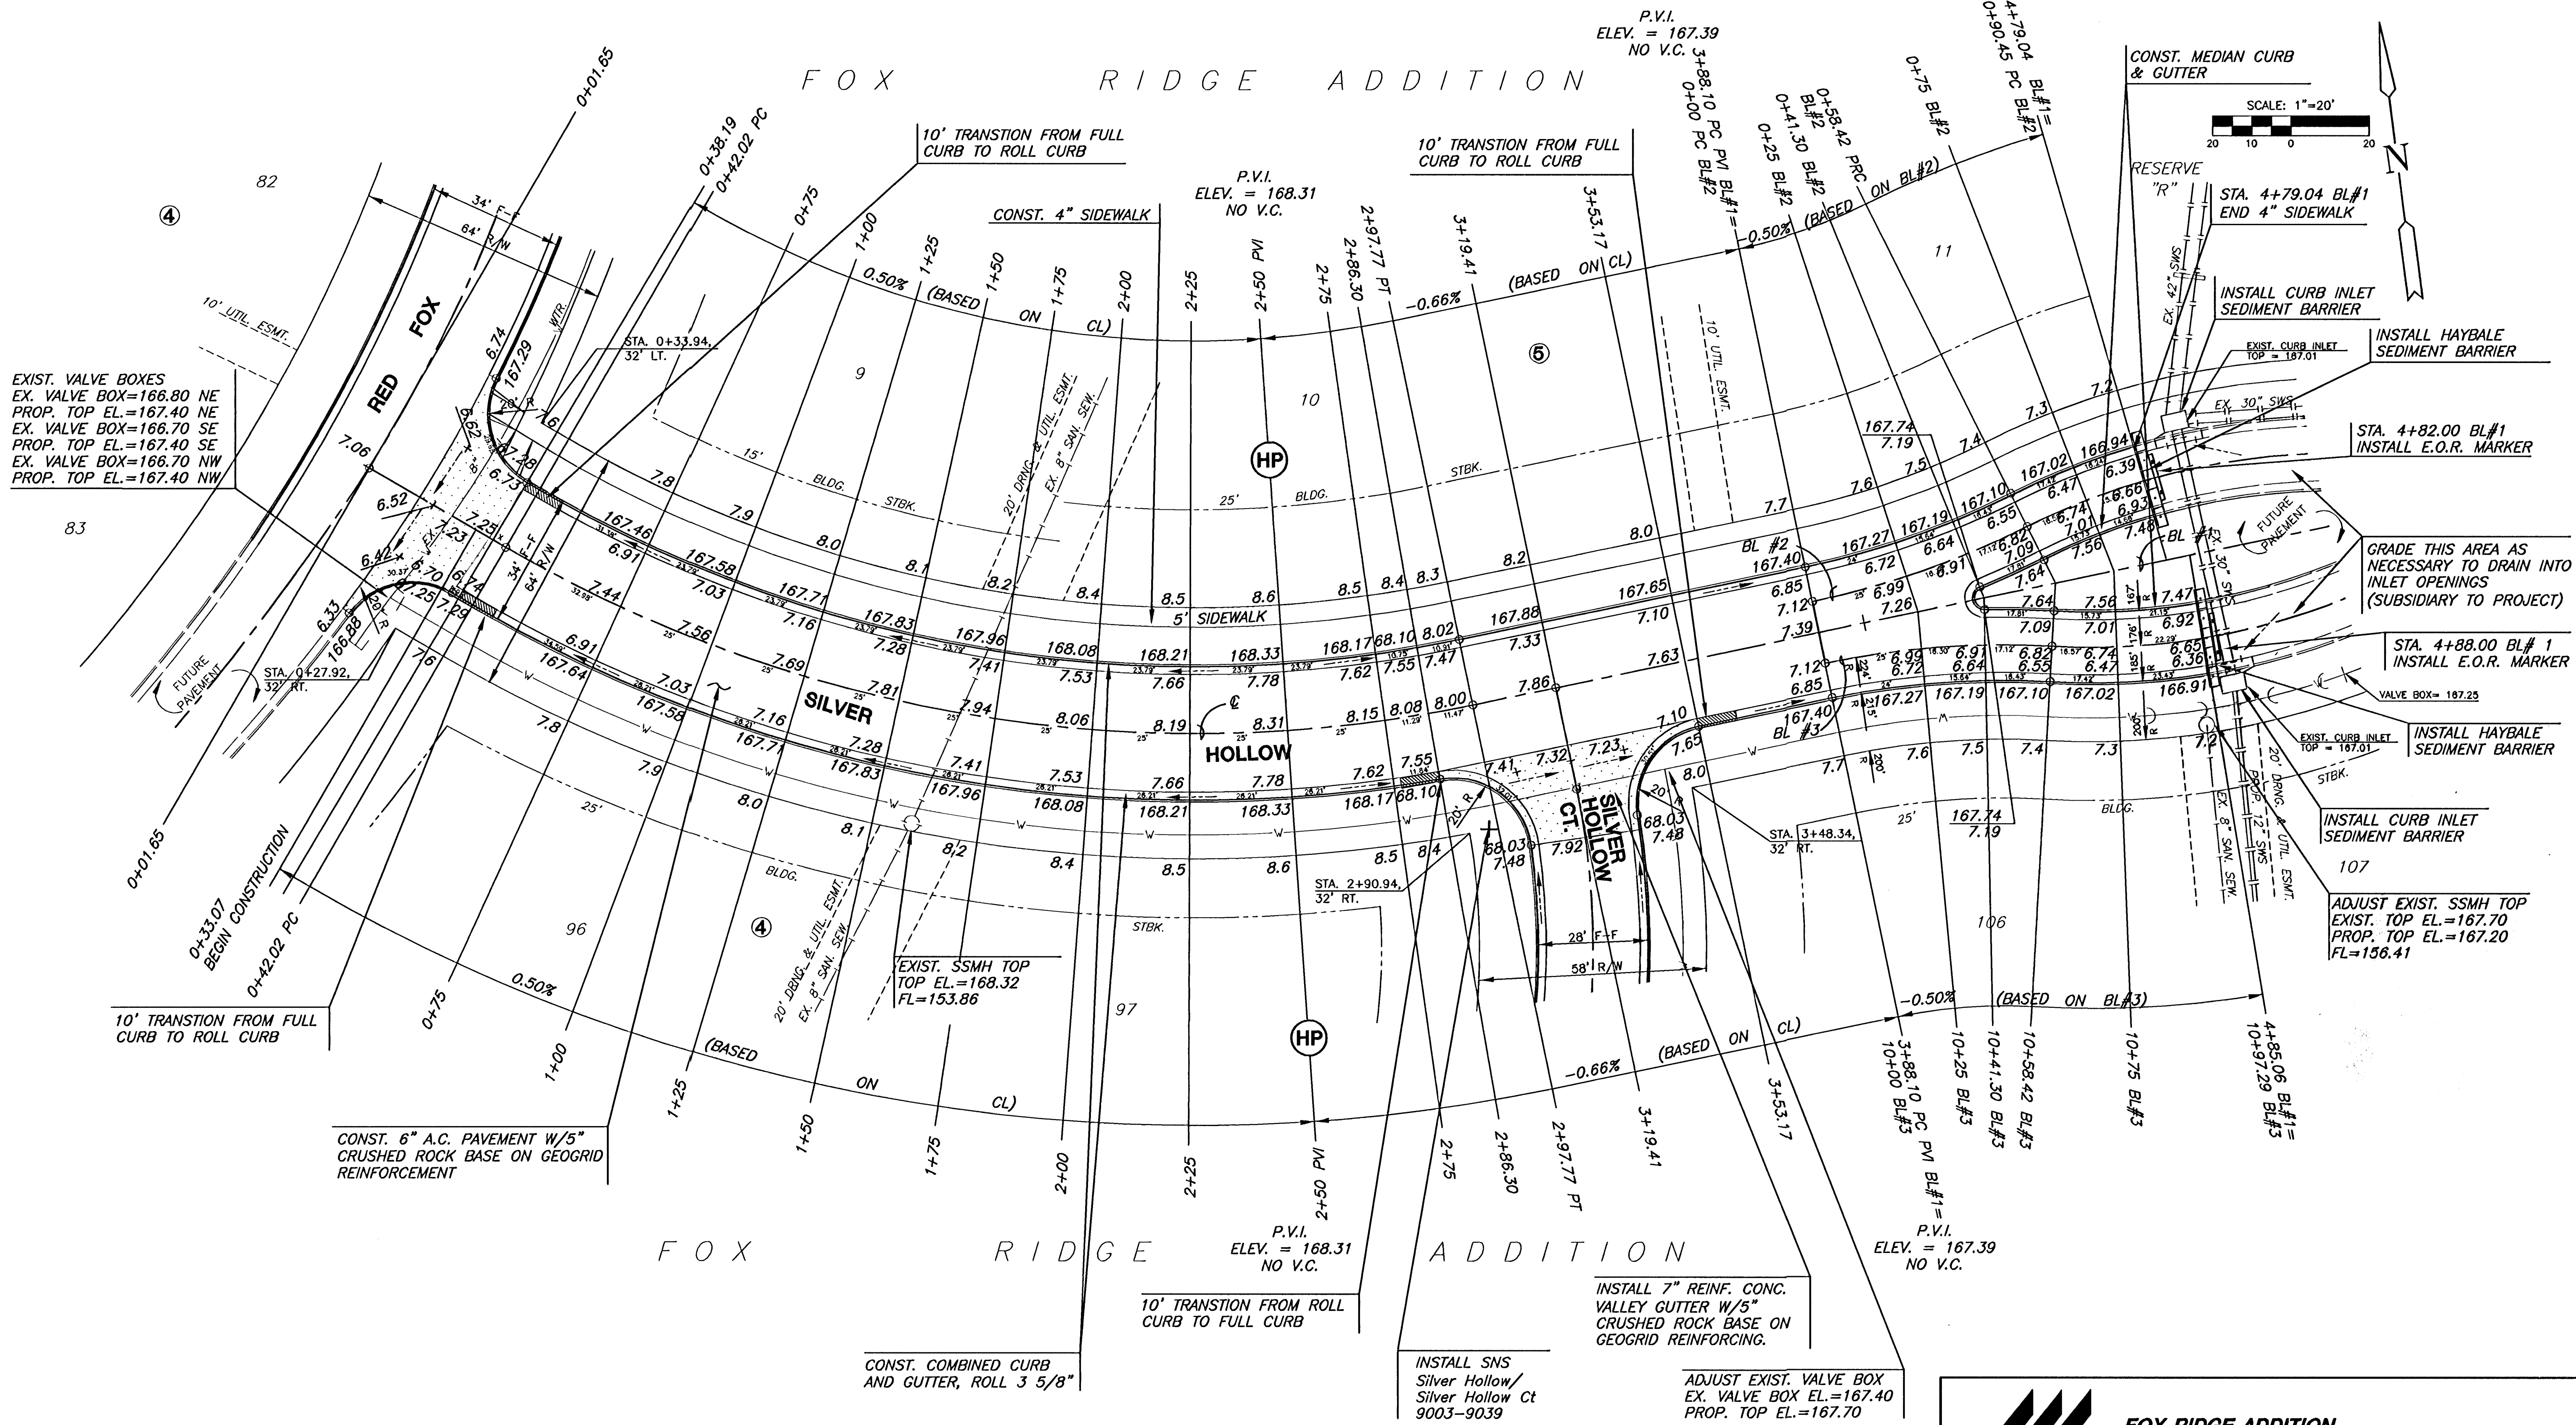

LEGEND

+ STREET SIGN & SIGN LOCATION
(SEE SIGN ASSEMBLY TABLE
FOR TYPE & STATION OF SIGN)



FOX RIDGE ADDITION		
PROJECT NAME		
SILVER HOLLOW - PHASE 2		
SHEET TITLE		
DK DESIGN BY:	DM DRAWN BY:	DK CHECKED BY:
SEPTEMBER 2003 DATE		99118E3 JOB NO.
		11 / 24 SHEET/OF