
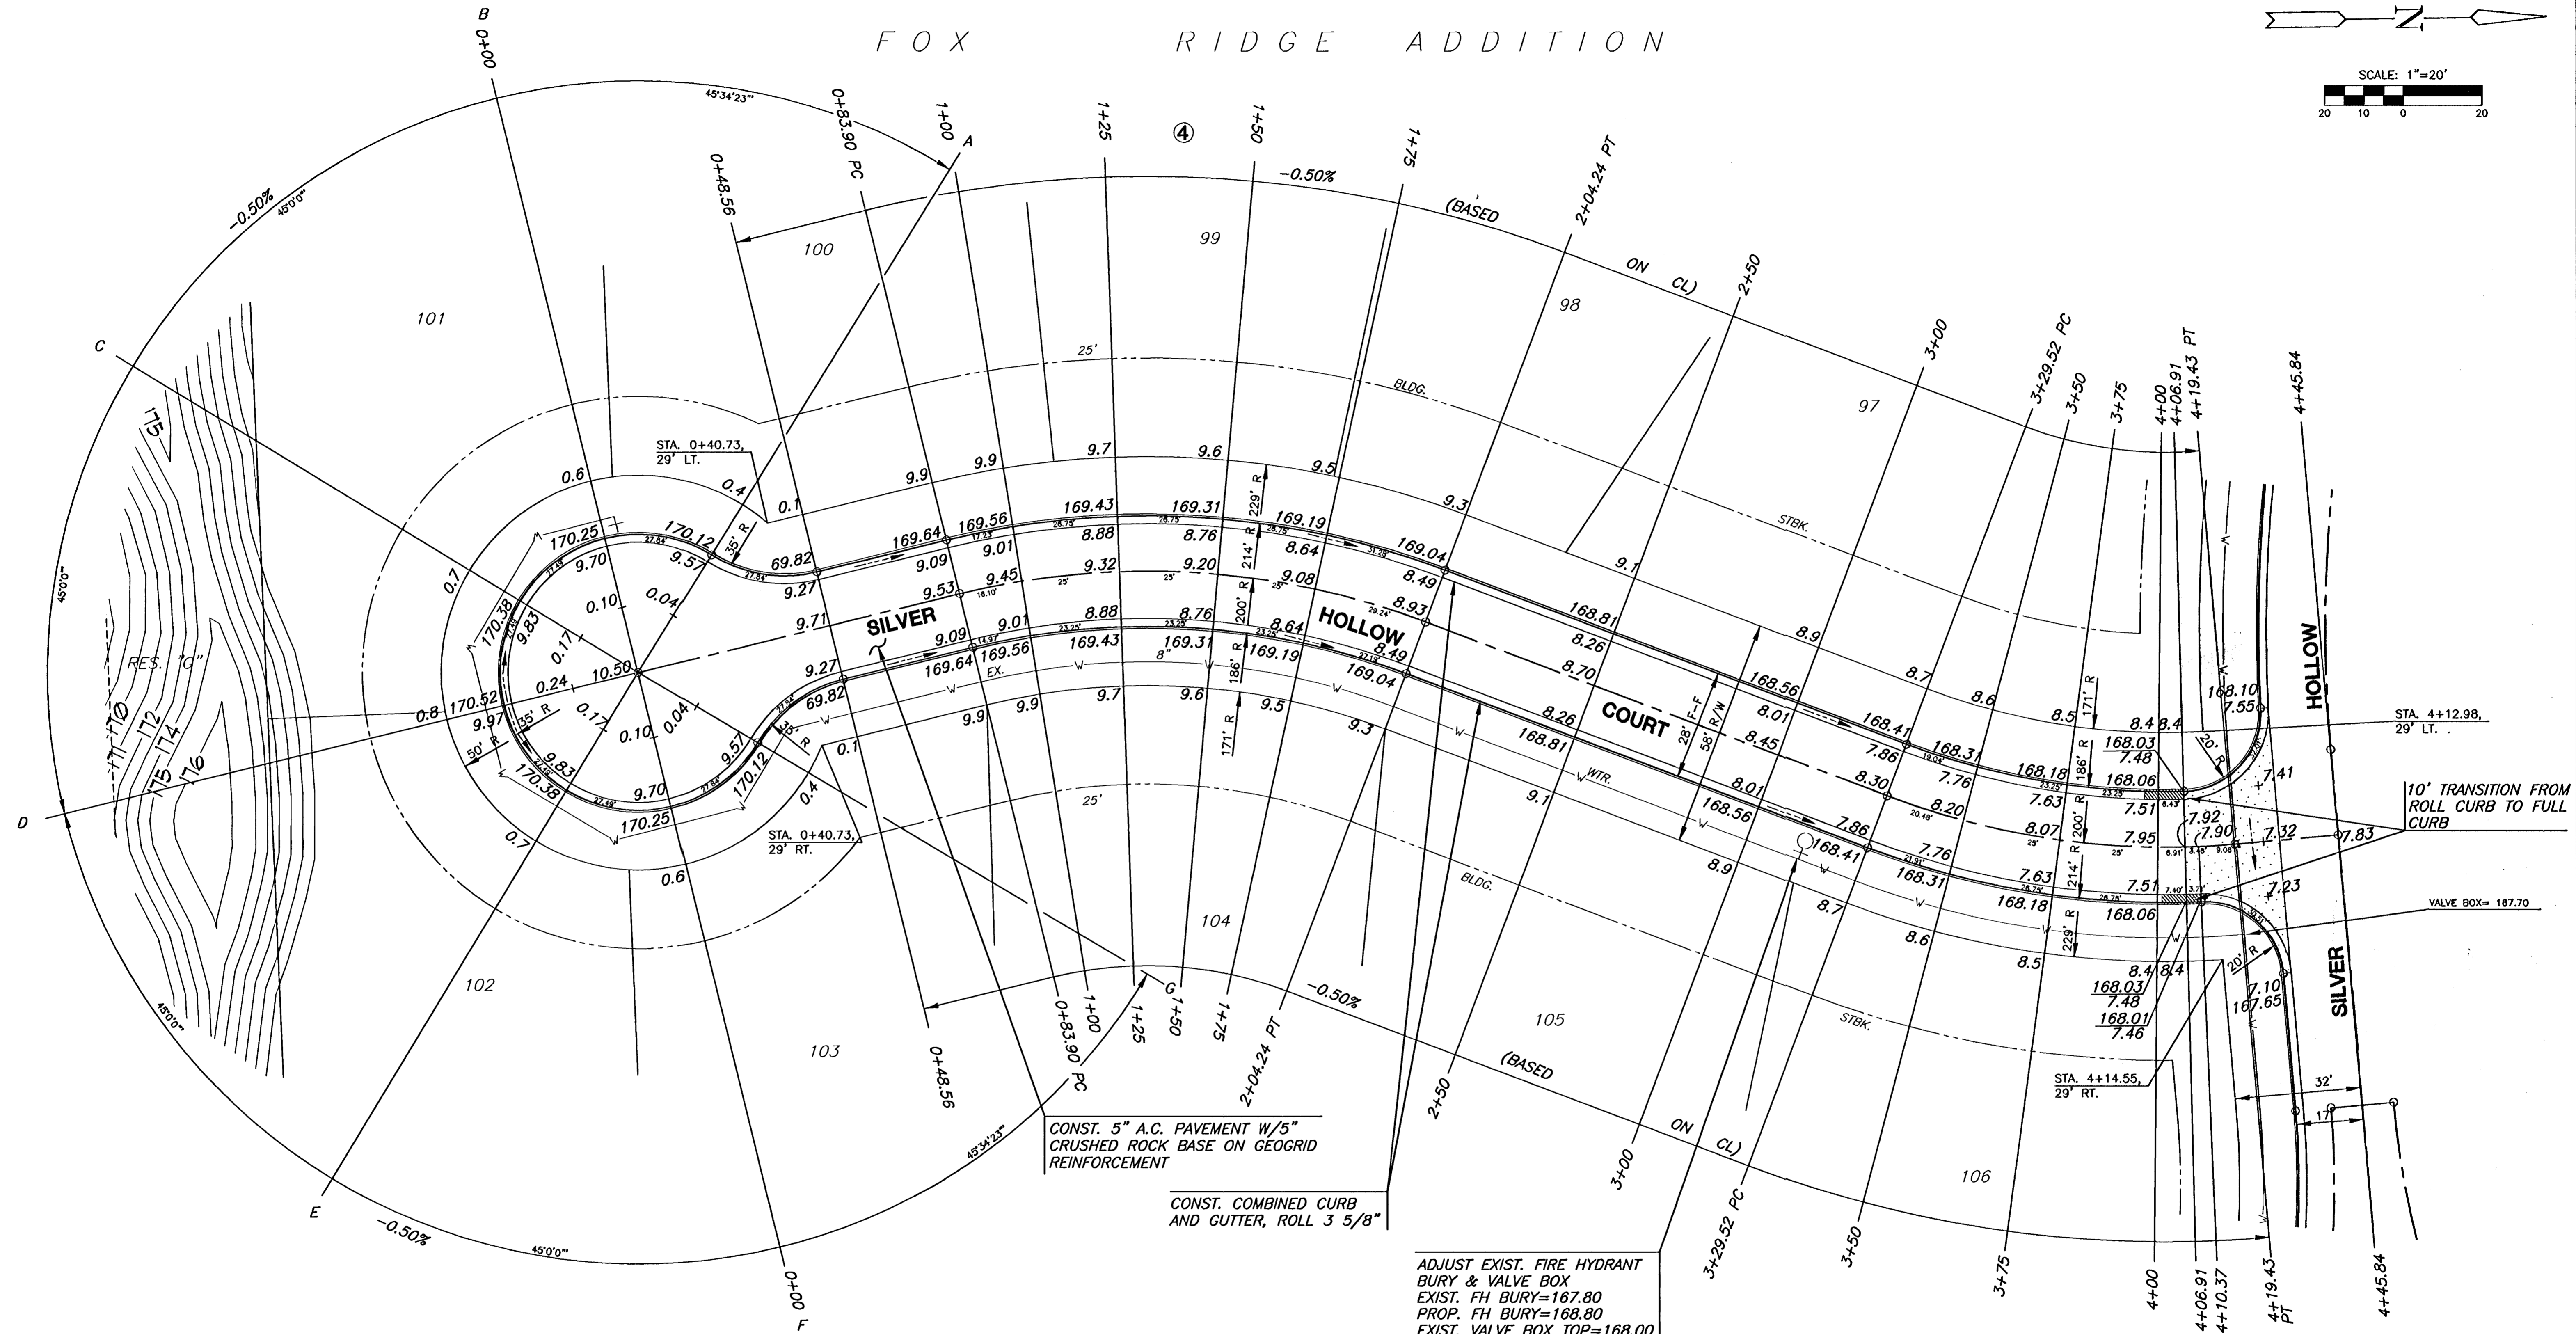


FOX RIDGE ADDITION

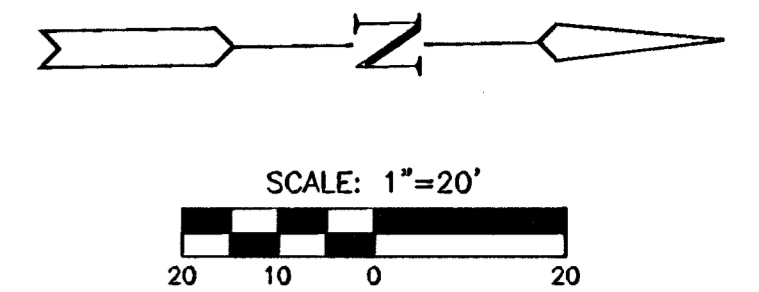

FOX RIDGE ADDITION

**LEGEND**  
 + STREET SIGN & SIGN LOCATION  
 (SEE SIGN ASSEMBLY TABLE  
 FOR TYPE & STATION OF SIGN)

<p><b>MKEC</b> ENGINEERING CONSULTANTS 411 N. WEBB ROAD WICHITA, KS. 67206 316 - 684 - 9600</p>	<p><b>FOX RIDGE ADDITION</b> PROJECT NAME</p>	
	<p><b>SILVER HOLLOW COURT - PHASE 2</b> SHEET TITLE</p>	
	<p>DM DESIGN BY.</p>	<p>DK CHECKED BY.</p>
	<p>SEPTEMBER 2003 DATE</p>	<p>99118E4 JOB NO.</p>