


STA. 10+48.86, LINE 1  
INSTALL TYPE "A" SHALLOW MH (SPECIAL) W/  
DEETER FRAME & GRATE  
(NO. 1927 OR APPROVED EQUAL)  
TOP=164.20

STA. 17+46.04, LINE 1  
INSTALL TYPE "A" SHALLOW MH (SPECIAL) W/  
DEETER FRAME & GRATE  
(NO. 1927 OR APPROVED EQUAL)  
TOP=164.20

**NOTE:**  
THE FOLLOWING TYPES OF PIPE WILL  
BE ALLOWED FOR THE 12" STORM  
WATER SEWER ON LINE 1: RCP, PVC,  
OR ADS N-12 WT PIPE AS  
MANUFACTURED BY ADVANCED  
DRAINAGE SYSTEMS, INC.  
CONTRACTOR TO SUBMIT MATERIAL  
SPECIFICATIONS/CERTIFICATIONS TO  
ENGINEER PRIOR TO CONSTRUCTION.

**PLAN LINE 1**  
SCALE: 1"=20'

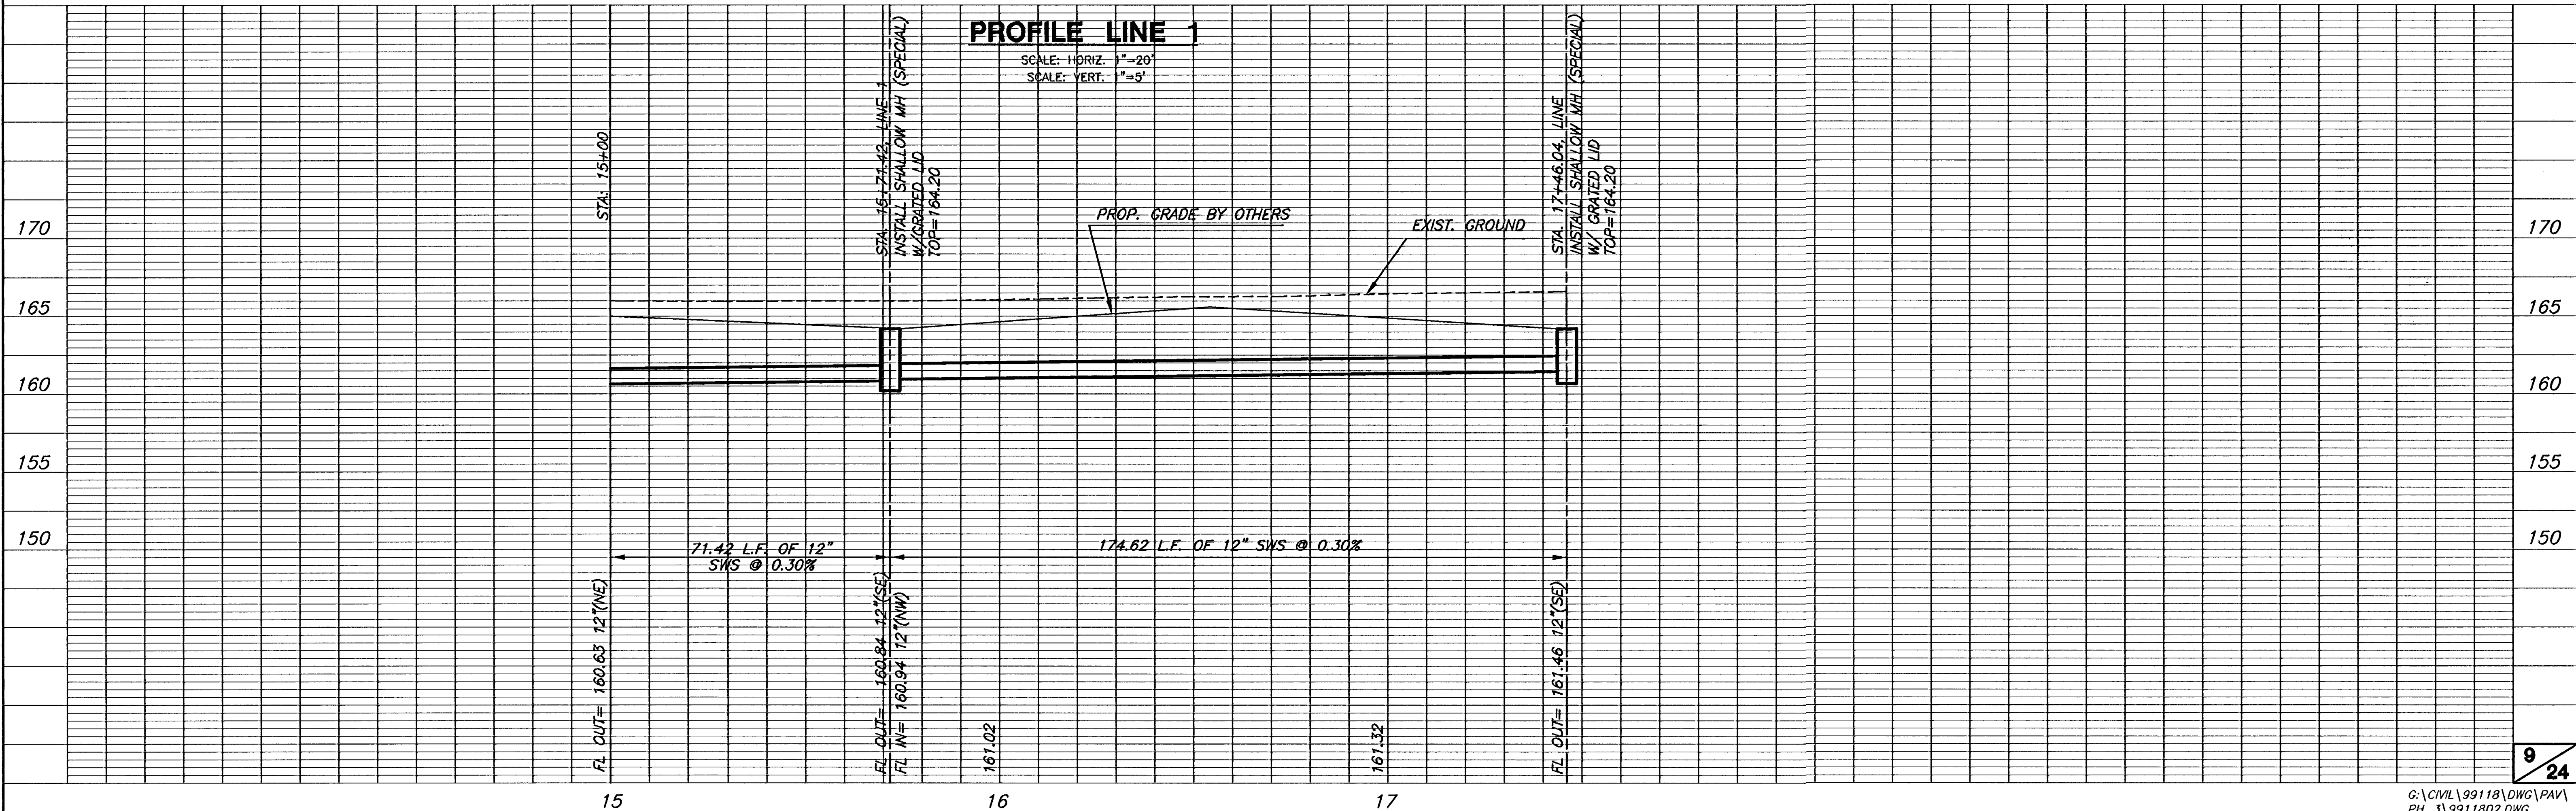

**PROFILE LINE 1**  
SCALE: HORIZ. 1"=20'  
SCALE: VERT. 1"=5'