



11+24.01

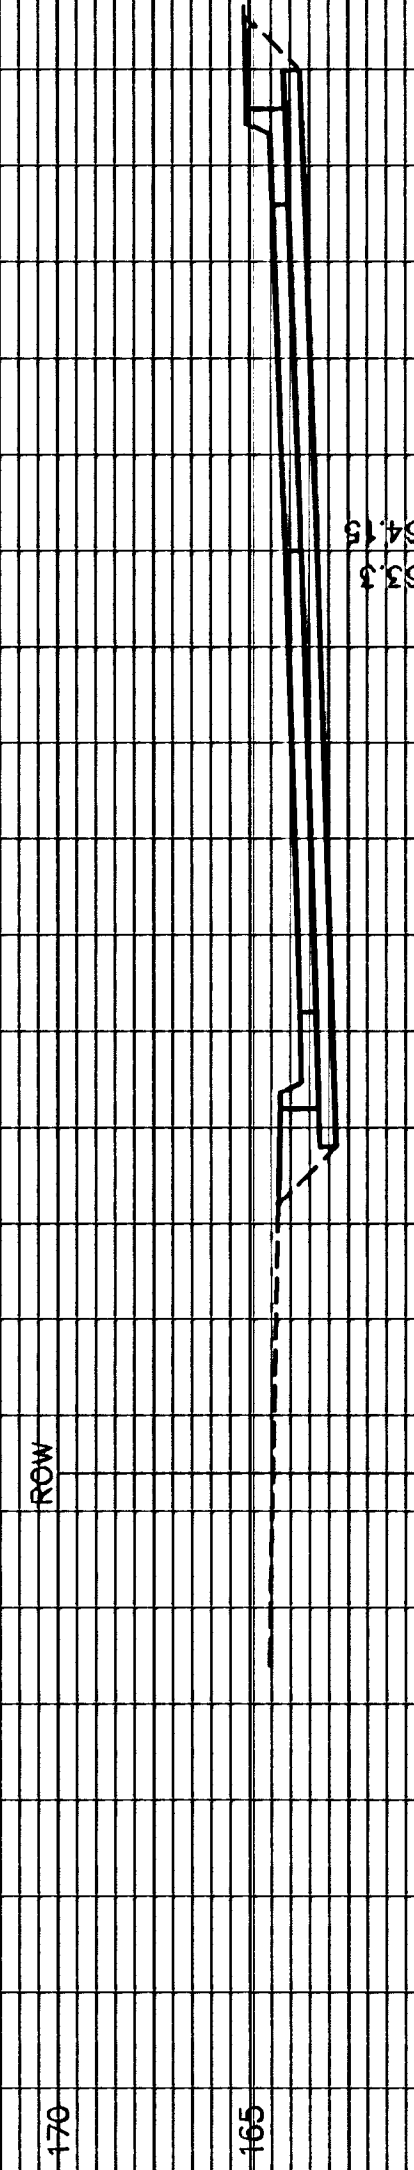


DEN HOLLOW LEFT SIDE MEDIAN (BL #2)


11+00

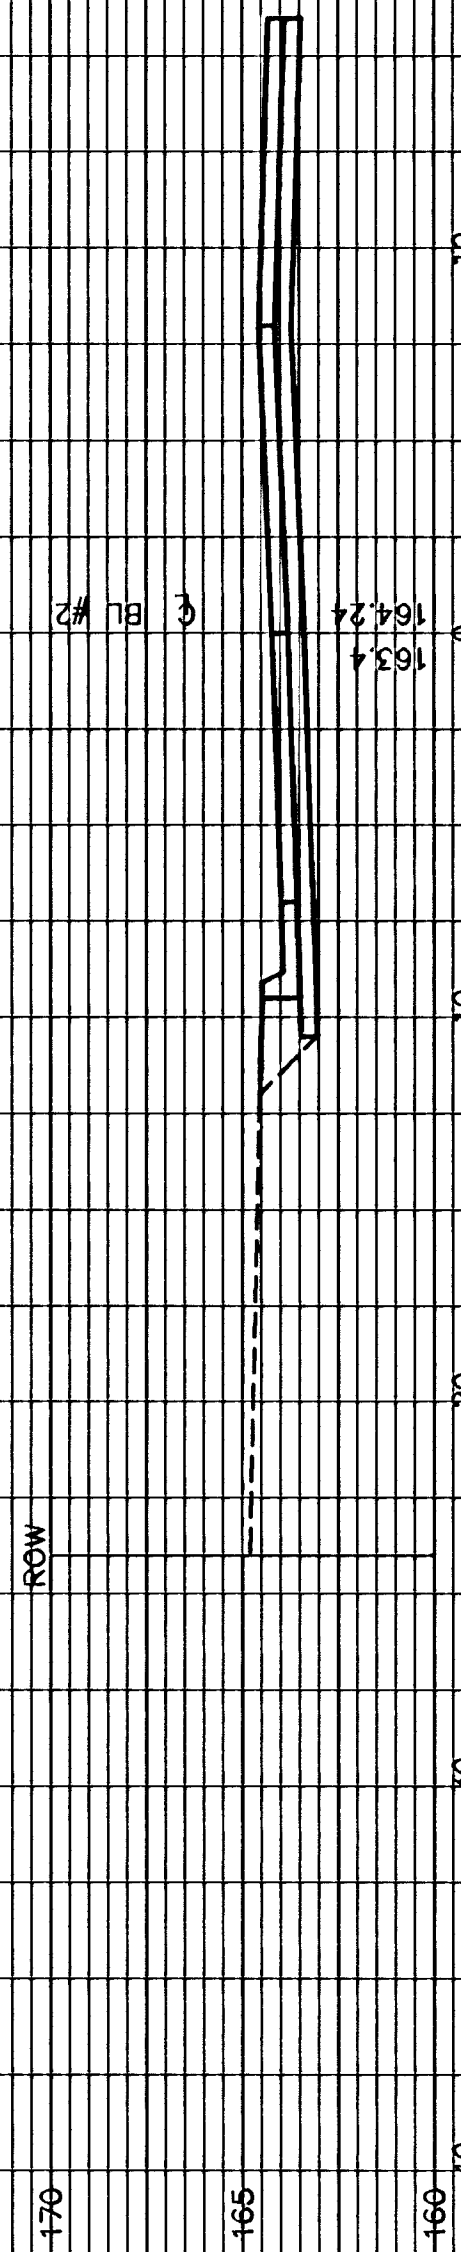


10+75

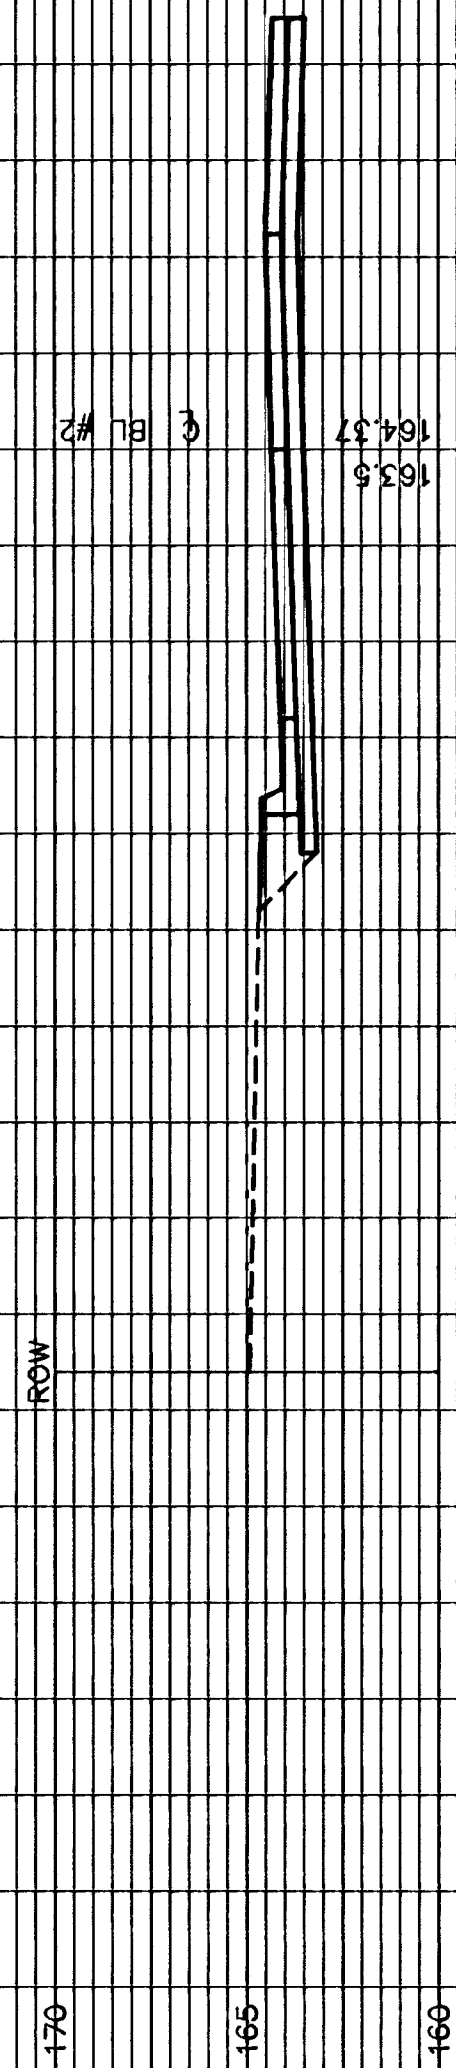


10+50

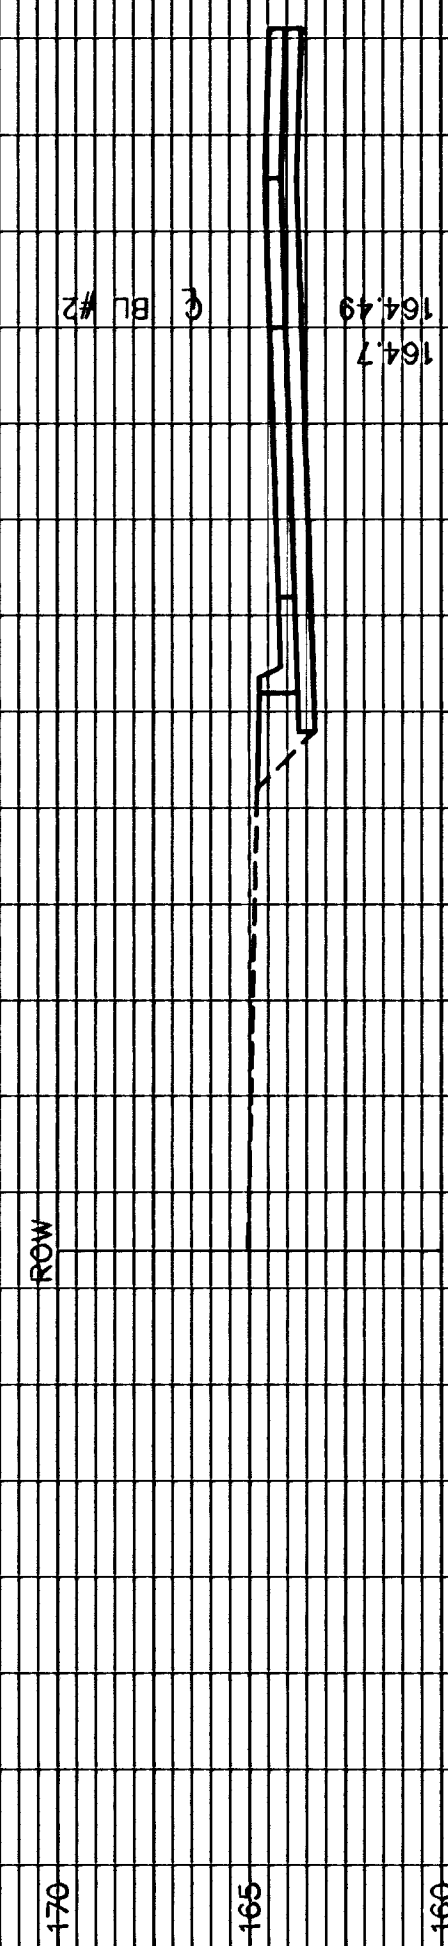

10+25

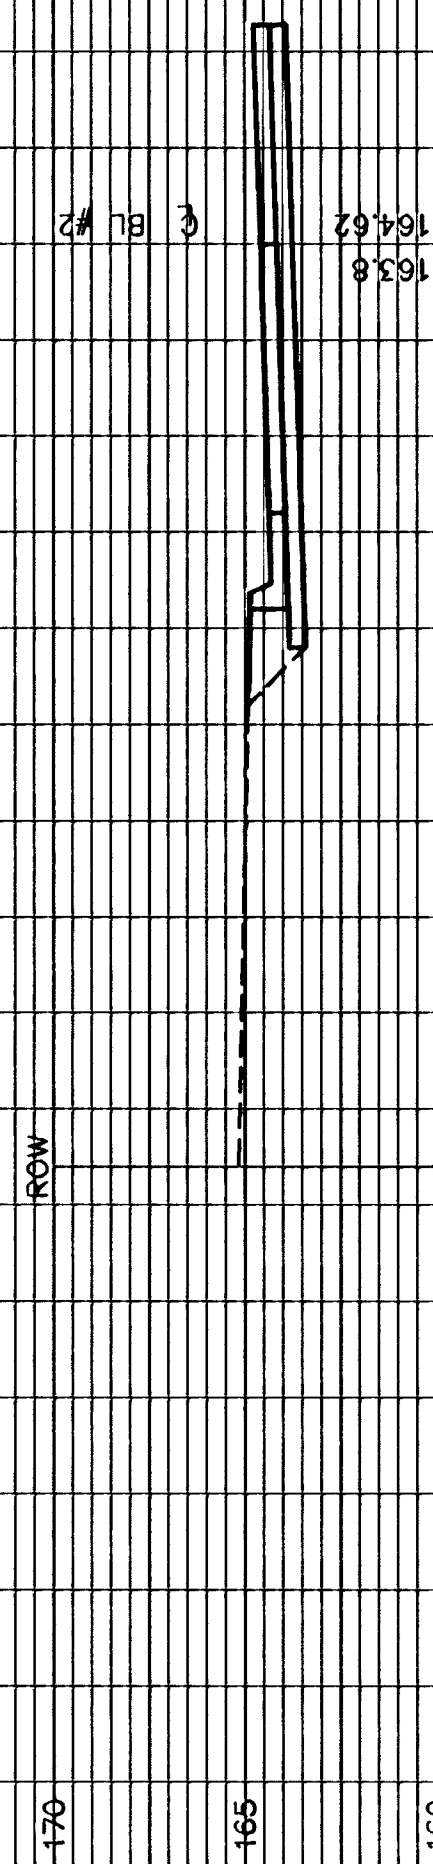

10+00

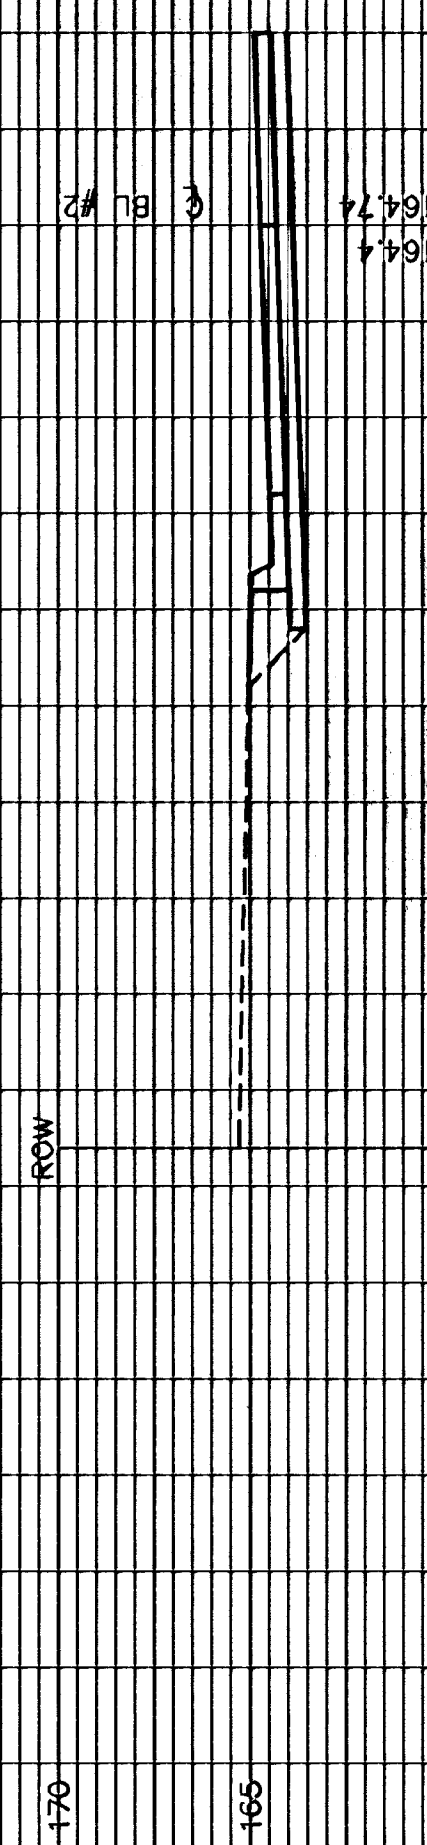

DEN HOLLOW - CENTERLINE OF BASELINE #2