

REMINGTON PLACE
AN ADDITION TO WICHITA, SEDGWICK COUNTY, KANSAS

PROJECT NO. 472-83376
SHEET NO. 2
TOTAL SHEETS 50

Center Sec. 9,
T27S, R2E
of the 6th P.M.
Found 1/2" Iron Pipe

SW Corner, East 1/2, NW 1/4,
Sec. 9, T27S, R2E
of the 6th P.M.
Set 3/4" Iron Pipe


REMINGTON PLACE - PHASE 2

PLAT



Professional Engineering Consultants, P.A.
303 S. TOPEKA • WICHITA, KANSAS 67202
316-262-2691 • FAX 316-262-3003

Designed by BER
Drawn by DEP
Checked by
Date DEC., 2002
Job No. 02398

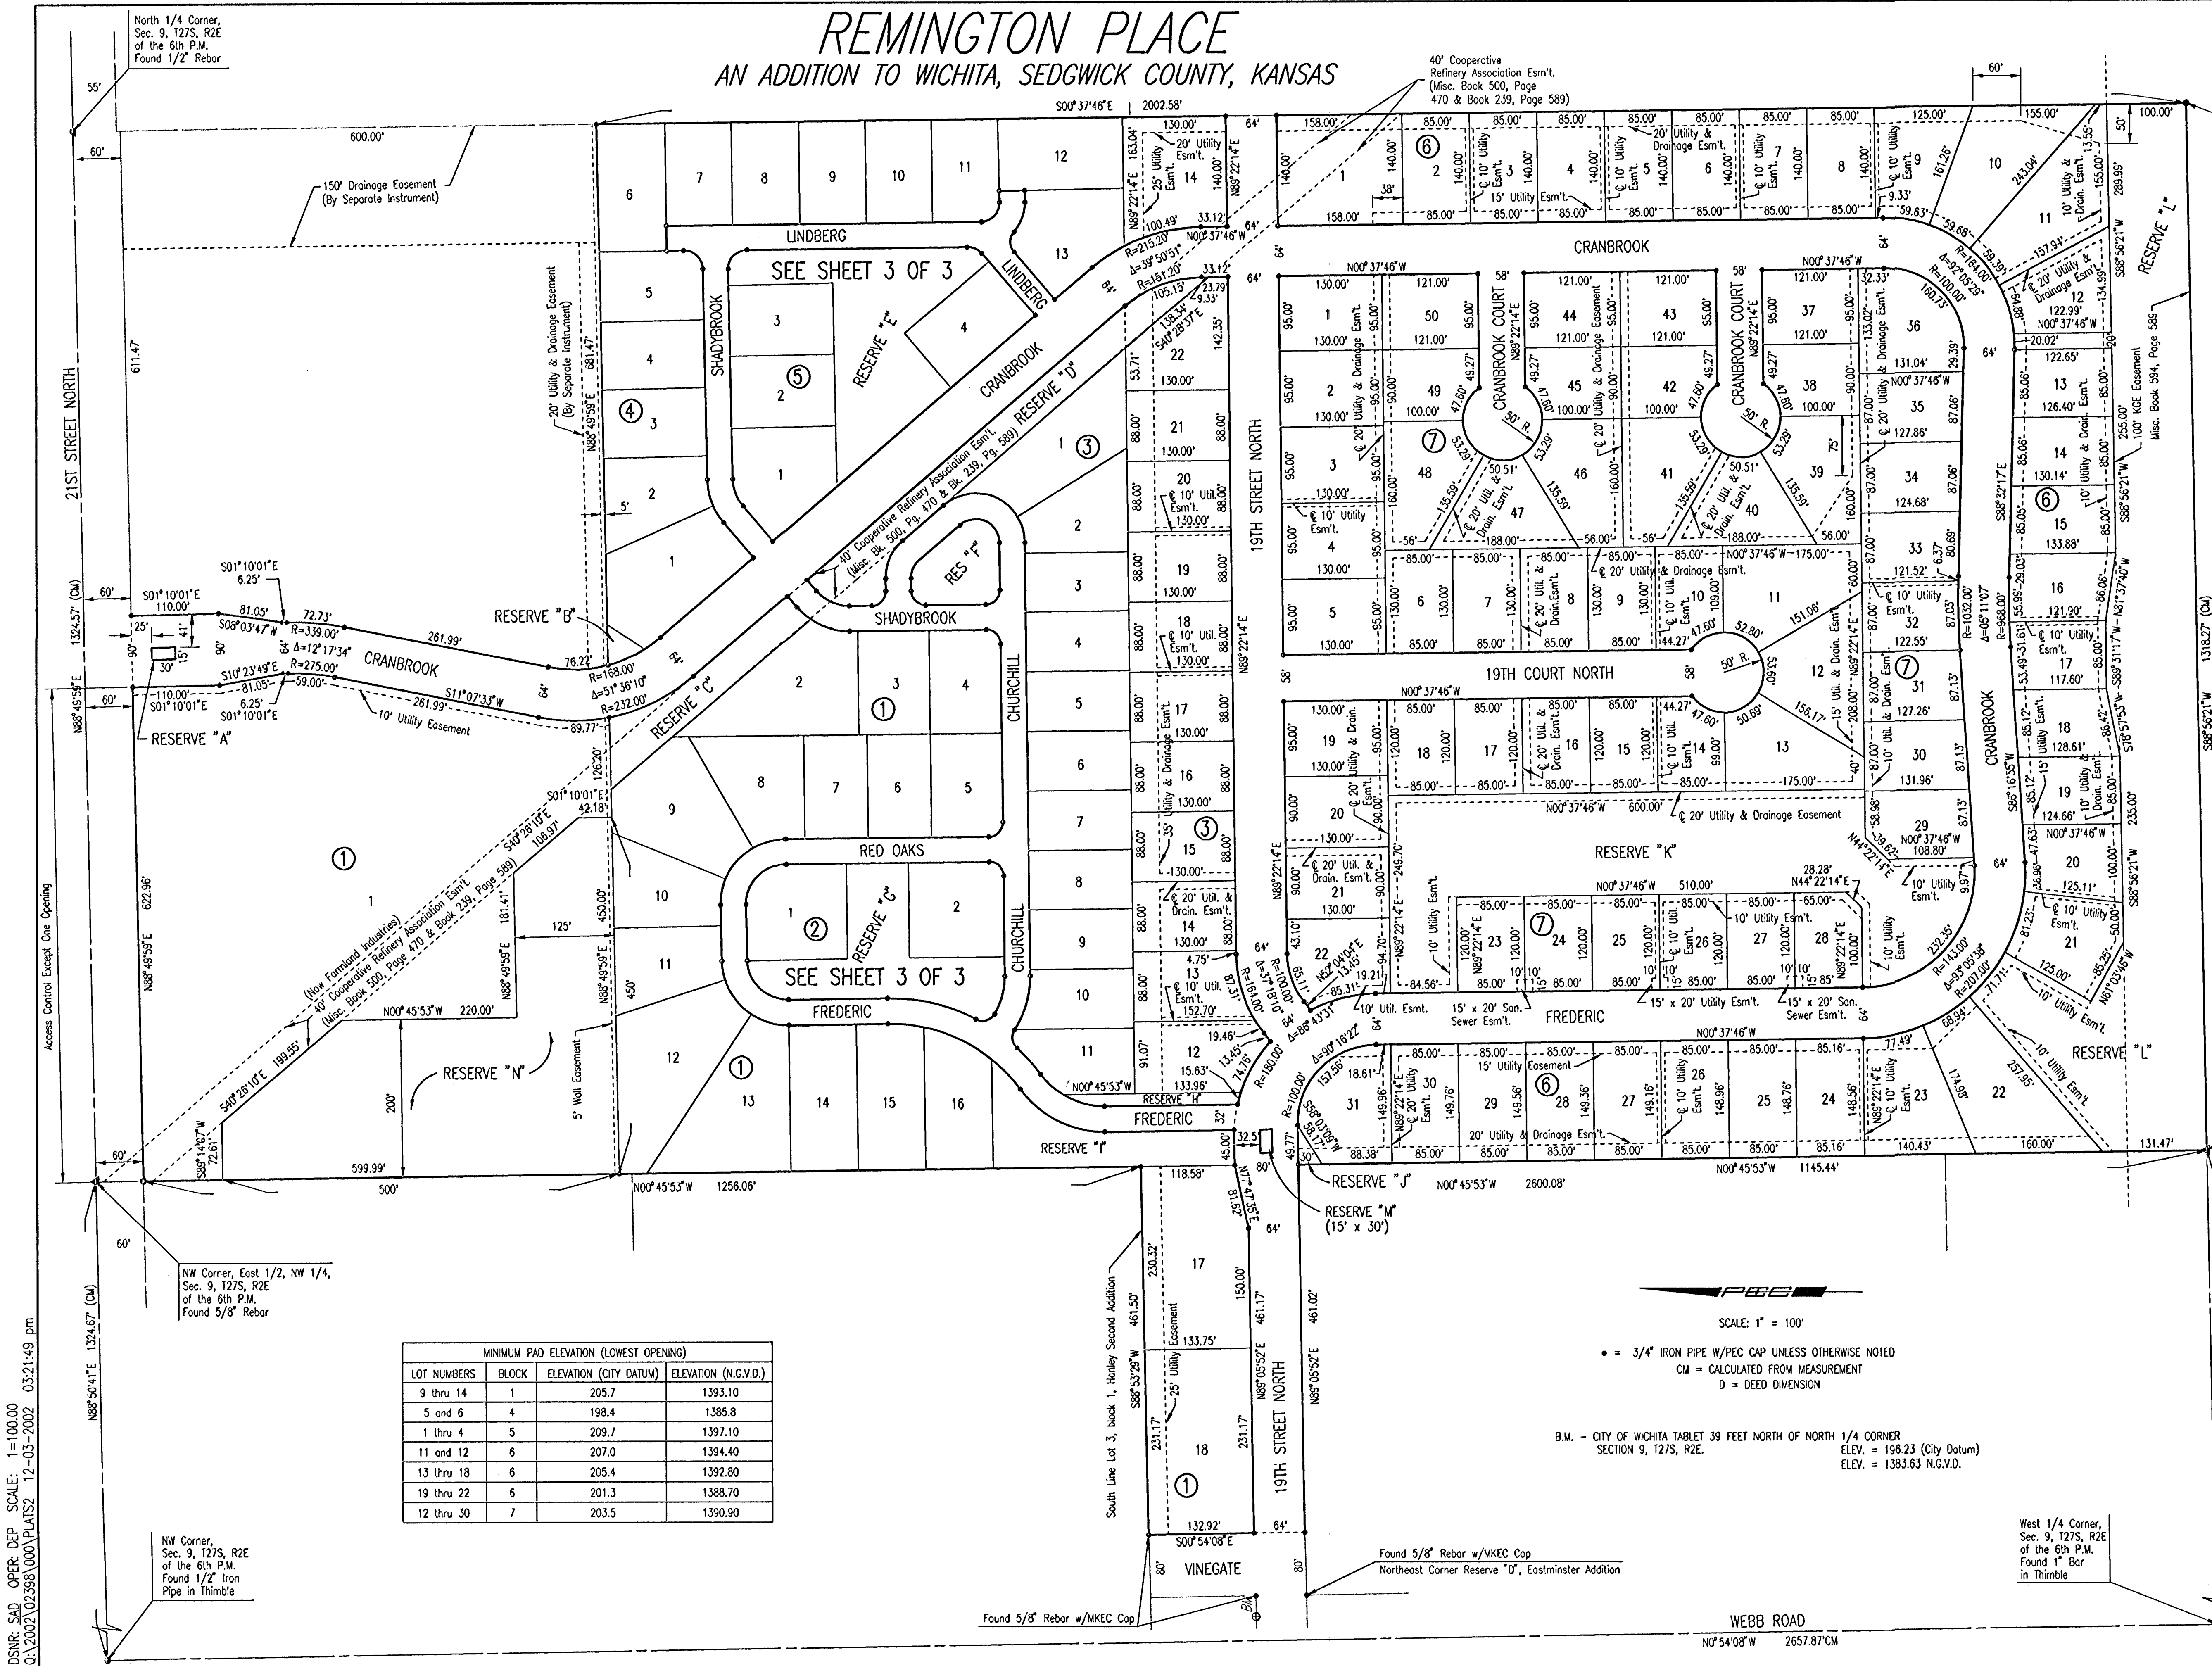

DSNR: SLD OPER-DEP SCALE: 1"=100.00
01/2002 02/2002 03/2002 03/21/49 PM