
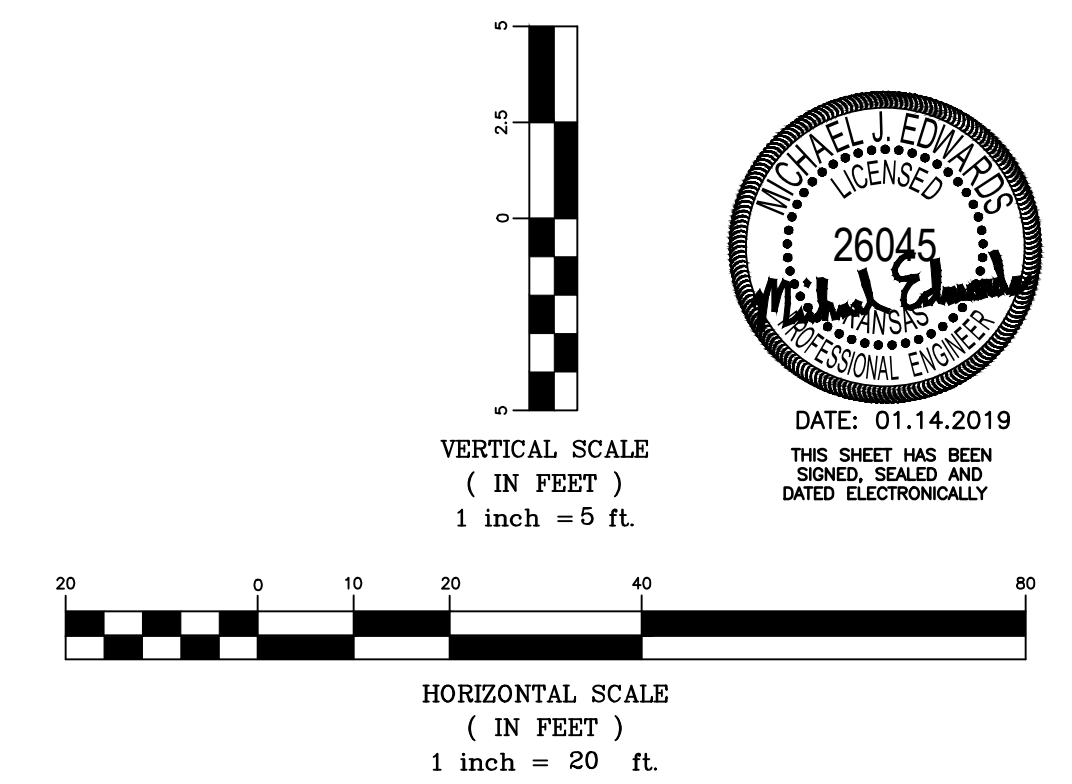
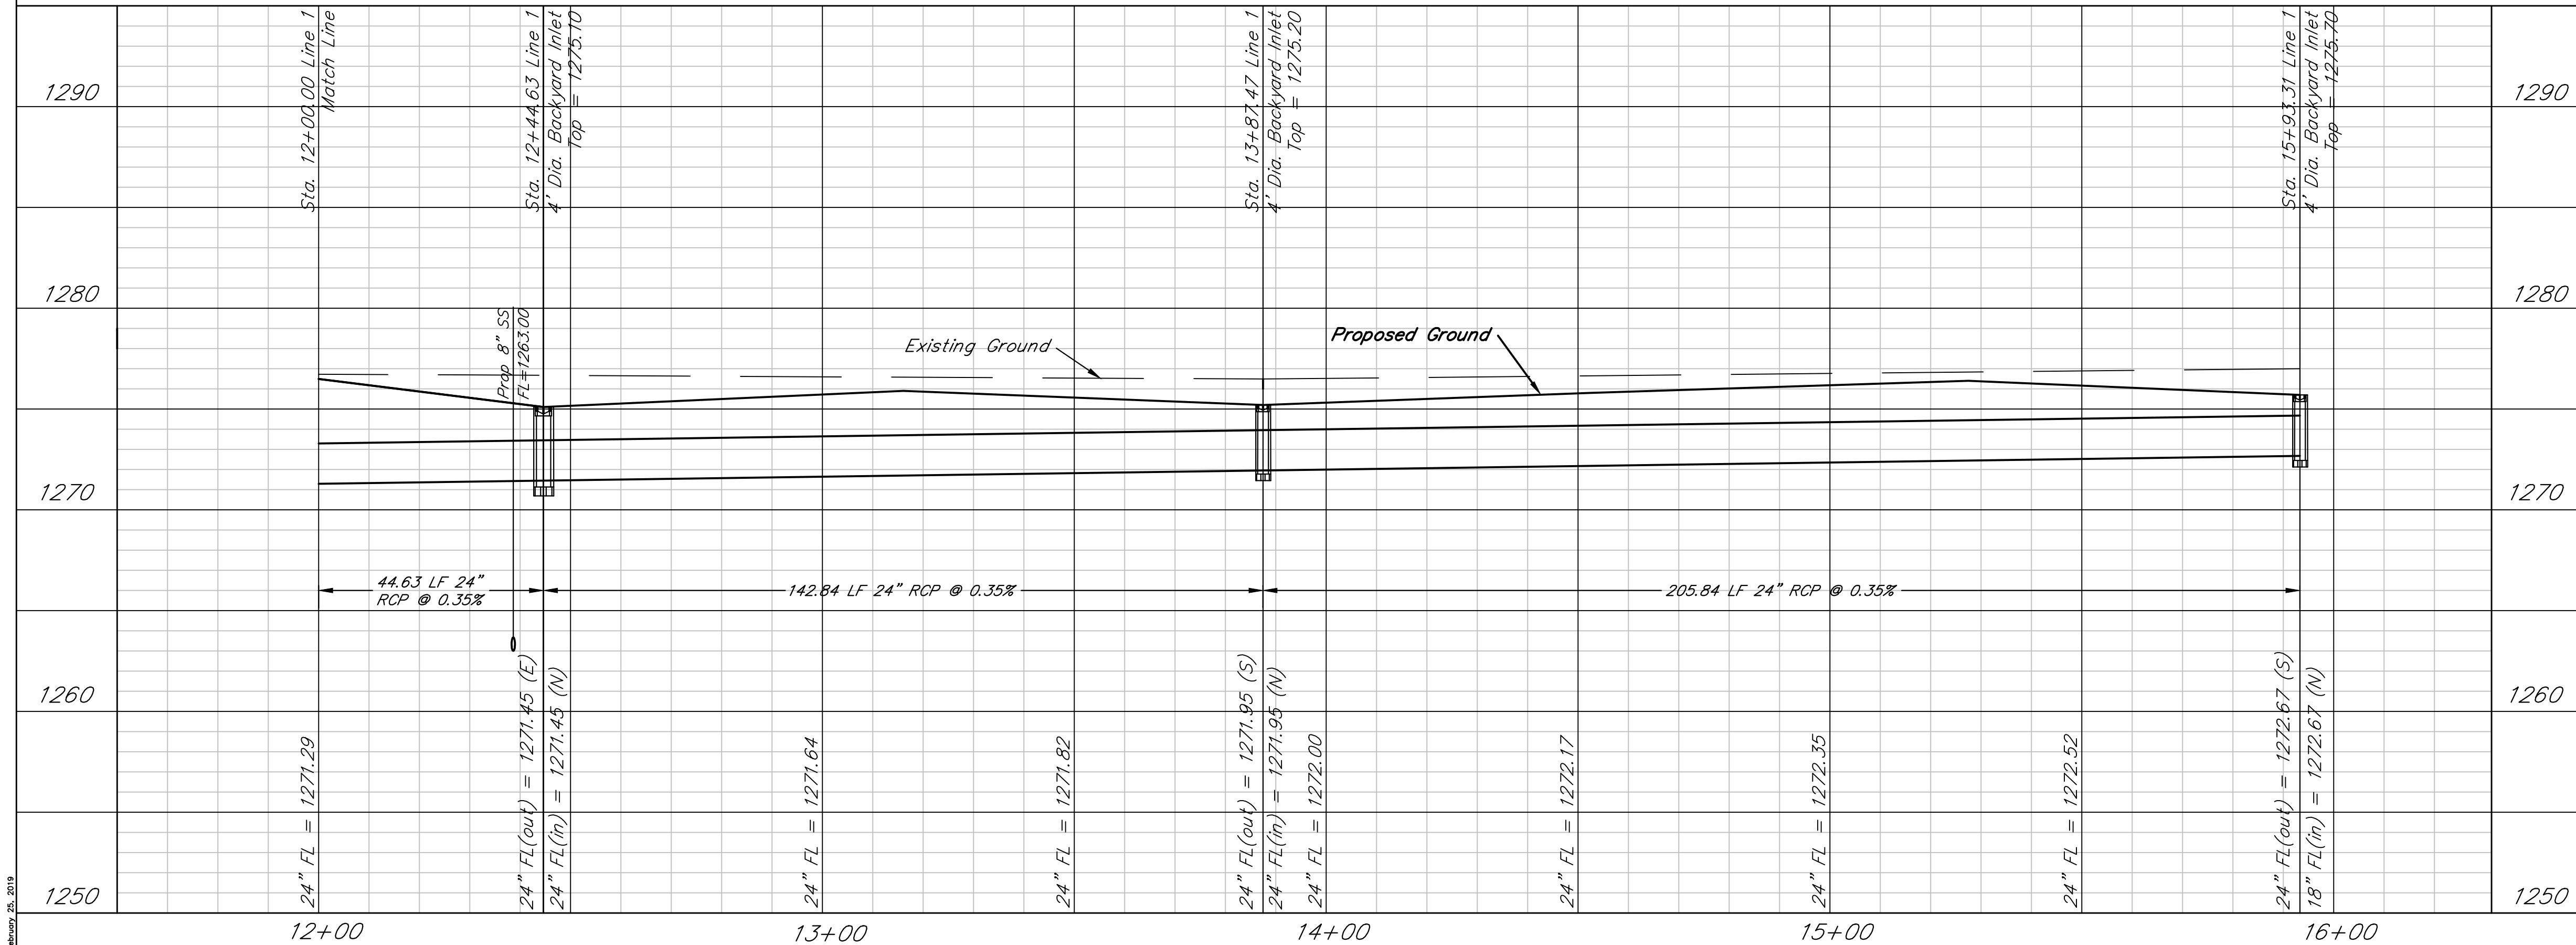


# 2' Drainage Dedication

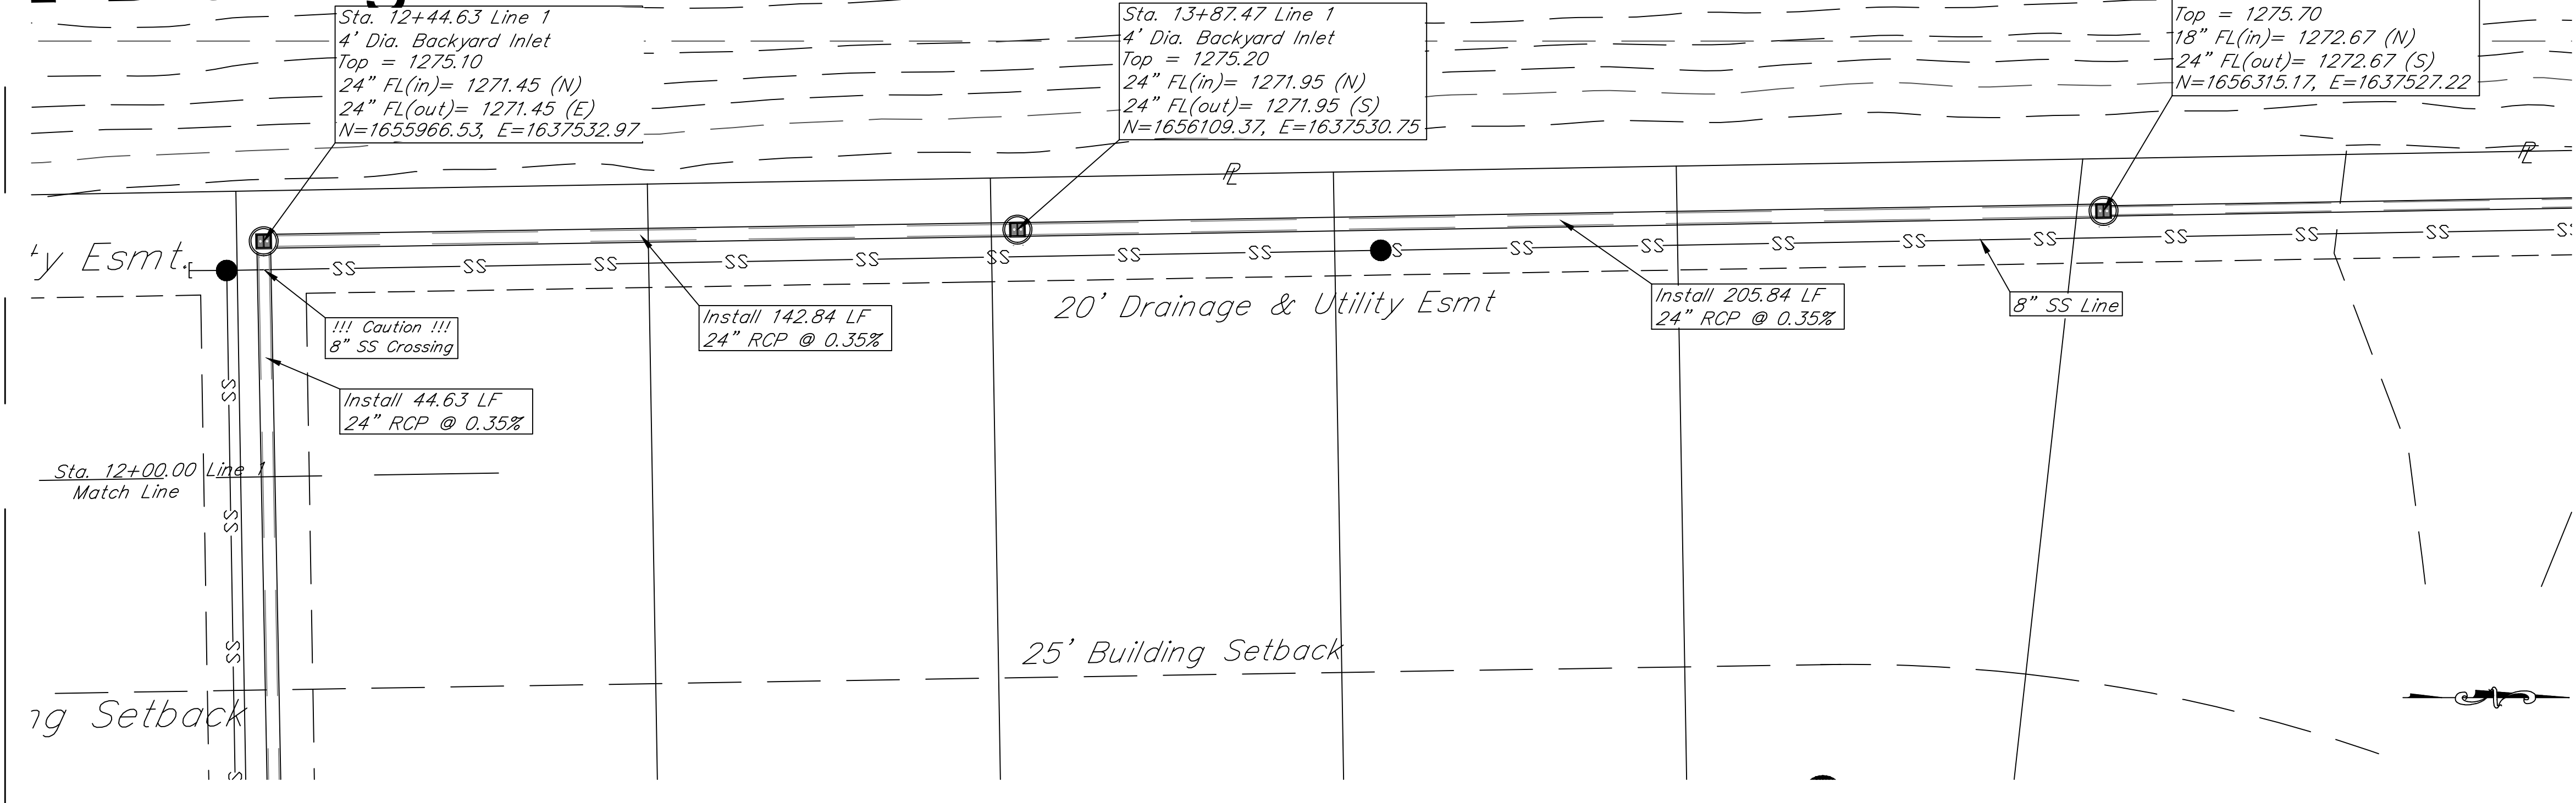

Fox Run Addition  
**SWS - Plan and Profile - Line 1**  
 Wichita, Kansas

 117 E. Lewis, Wichita, KS 67202 (316)264-0242	PROJECT NUMBER 468-85361		SHEET <b>3.3</b>
	KEM NO. 17063	FILE	
DESIGN ME	DRAWN ME	REVISED	

11/23/2018