

OSNR: DEP OPER: DEP SCALE: 1=1.00
Q: 2002\02398\004\29-5TYP 12-03-2002 03:47:47 pm

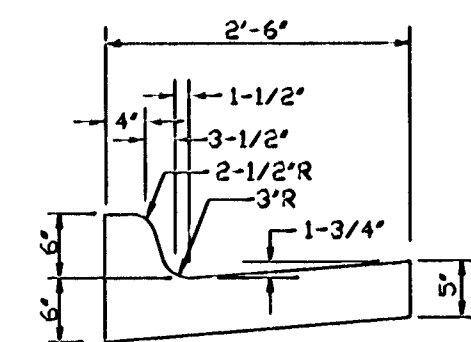


Diagram of a roof section with dimensions: 2'-6", 5", 2"R, 3"R, 8", 6-5/8", 12", and a label 'Slope'.


Diagram of a trapezoidal channel cross-section with dimensions: top width $12 \frac{9}{16}''$ R, bottom width $11 \frac{7}{16}''$ R, height $5''$, side slope $3/8''$ Ft, and bottom width $2'6''$. A $12''$ dimension is also shown for the bottom width.

CRUSHED ROCK OR RECYCLED ASPHALT PAVEMENT (RAP) GRADATION REQUIREMENTS PERCENT OF AGGREGATE RETAINED	
2-1/2"	0
3/4"	20-60
#4	50-80
#40	80-94
#200	90-98

Transverse construction joints shall be constructed in flexible base pavements at locations where pavement joints existing flexible base pavement as shown by the detail. All costs associated with the construction of the transverse joint shall be included in the bid price for Square Yards 5" ASPHALTIC CONCRETE (3" BITUMINOUS BASE).

THE ASPHALTIC CONCRETE PAVEMENT BETWEEN THE
COMBINED CURB AND GUTTER SHALL BE PAID AS SQUARE
YARDS OF 5" ASPHALTIC CONCRETE (3" BITUMINOUS BASE.)

Frank J. [Signature] 24 NOV 03

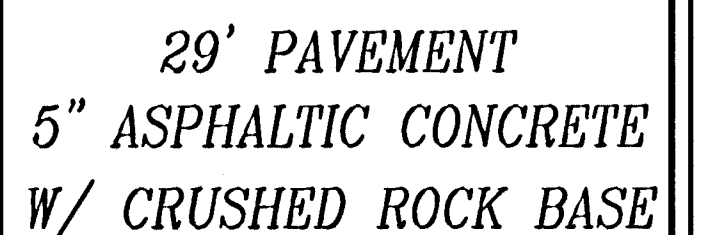

PROJECT NUMBER 472-83377	OCA NO. XXXXXX
-----------------------------	-------------------

DATE MAR 98	SHEET 5 OF 23
----------------	---------------