


CONST. WHEELCHAIR RAMP
 CONST. 7" REINF. CONC. VALLEY
 GUTTER W/5" CRUSHED ROCK BASE
 ON GEOGRID REINFORCEMENT

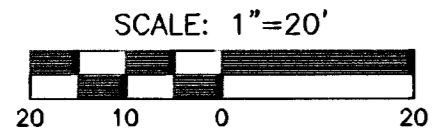

STA. 56+70.98, 27.48' LT.
 INSTALL SNS
 Westlakes Pkwy
 Westlakes Ct. 8814-8930

STA. 56+77.75, 14.00' LT.
 Westlakes Pkwy
 Install Subdivision Benchmark
 (No. 8134-08, Kansas Blue Print)

CONTRACTOR TO INSTALL SIDEWALK
 AND MATCH FINAL GRADE AS
 CONSTRUCTED BY LAKE CONTRACTOR.
 PAVING CONTRACTOR TO COORDINATE
 AS REQUIRED.

STA. 61+06.67, 26.39' LT.
 INSTALL SNS (Tyler Rd 3200 N
 Westlakes Pkwy 8800 W)

REGRADE DITCH AS
 REQUIRED.

5' TRANSITION FROM
 FULL TO FLAT CURB

RELOCATE FIRE HYDRANT
 TO 4' BEHIND BACK OF CURB
 COST FOR MATERIALS & LABOR
 SUBSIDIARY TO BID ITEM "FIRE
 HYDRANT RELOCATION"

STA. 59+06.04, 8.69' RT.
 INSTALL STREET SIGNS
 R4-7 & OM-1

INSTALL SIGN
 R4-7 & OM-1

CONTRACTOR TO
 COORDINATE POWER
 POLE RELOCATION.

STA. 61+58.71, WESTLAKES
 PARKWAY BL#1

STA. 61+60.09,
 WESTLAKES PARKWAY
 BL#1

SUBDIVISION BENCH MARKS

NO.	STREET AND STATION	FROM CL	DESCRIPTION	ELEVATIONS
1	WESTLAKES PARKWAY, STA. 56+77.75	14.0' LT	TOP OF CURB AT END OF RETURN, WESTLAKES PARKWAY AND WESTLAKES CT	

NOTE: CONTRACTOR SHALL INSTALL SUBDIVISION BENCH MARKS ("FLAT SURVEY
 MARKERS NO. 8134-08 3" TOP DIAMETER" PROVIDED BY KANSAS BLUE
 PRINT CO., INC.) COSTS TO BE CONSIDERED SUBSIDIARY TO CONSTRUCTION
 OF COMBINED CURB AND GUTTER.

LEGEND

+ STREET SIGN & SIGN LOCATION
 (SEE SIGN ASSEMBLY TABLE
 FOR TYPE & STATION OF SIGN)



FOX RIDGE ADDITION PROJECT NAME		
WESTLAKES PARKWAY - ENTRY PHASE 1 SHEET TITLE		
DK DESIGN BY:	DM DRAWN BY:	DK CHECKED BY:
JULY 2003 DATE	99118E1 JOB NO.	7 / 15 SHEET/OF