


FOX RIDGE ADDITON
ENTRY PHASE 2
CROSS SECTIONS
WESTLAKES PARKWAY

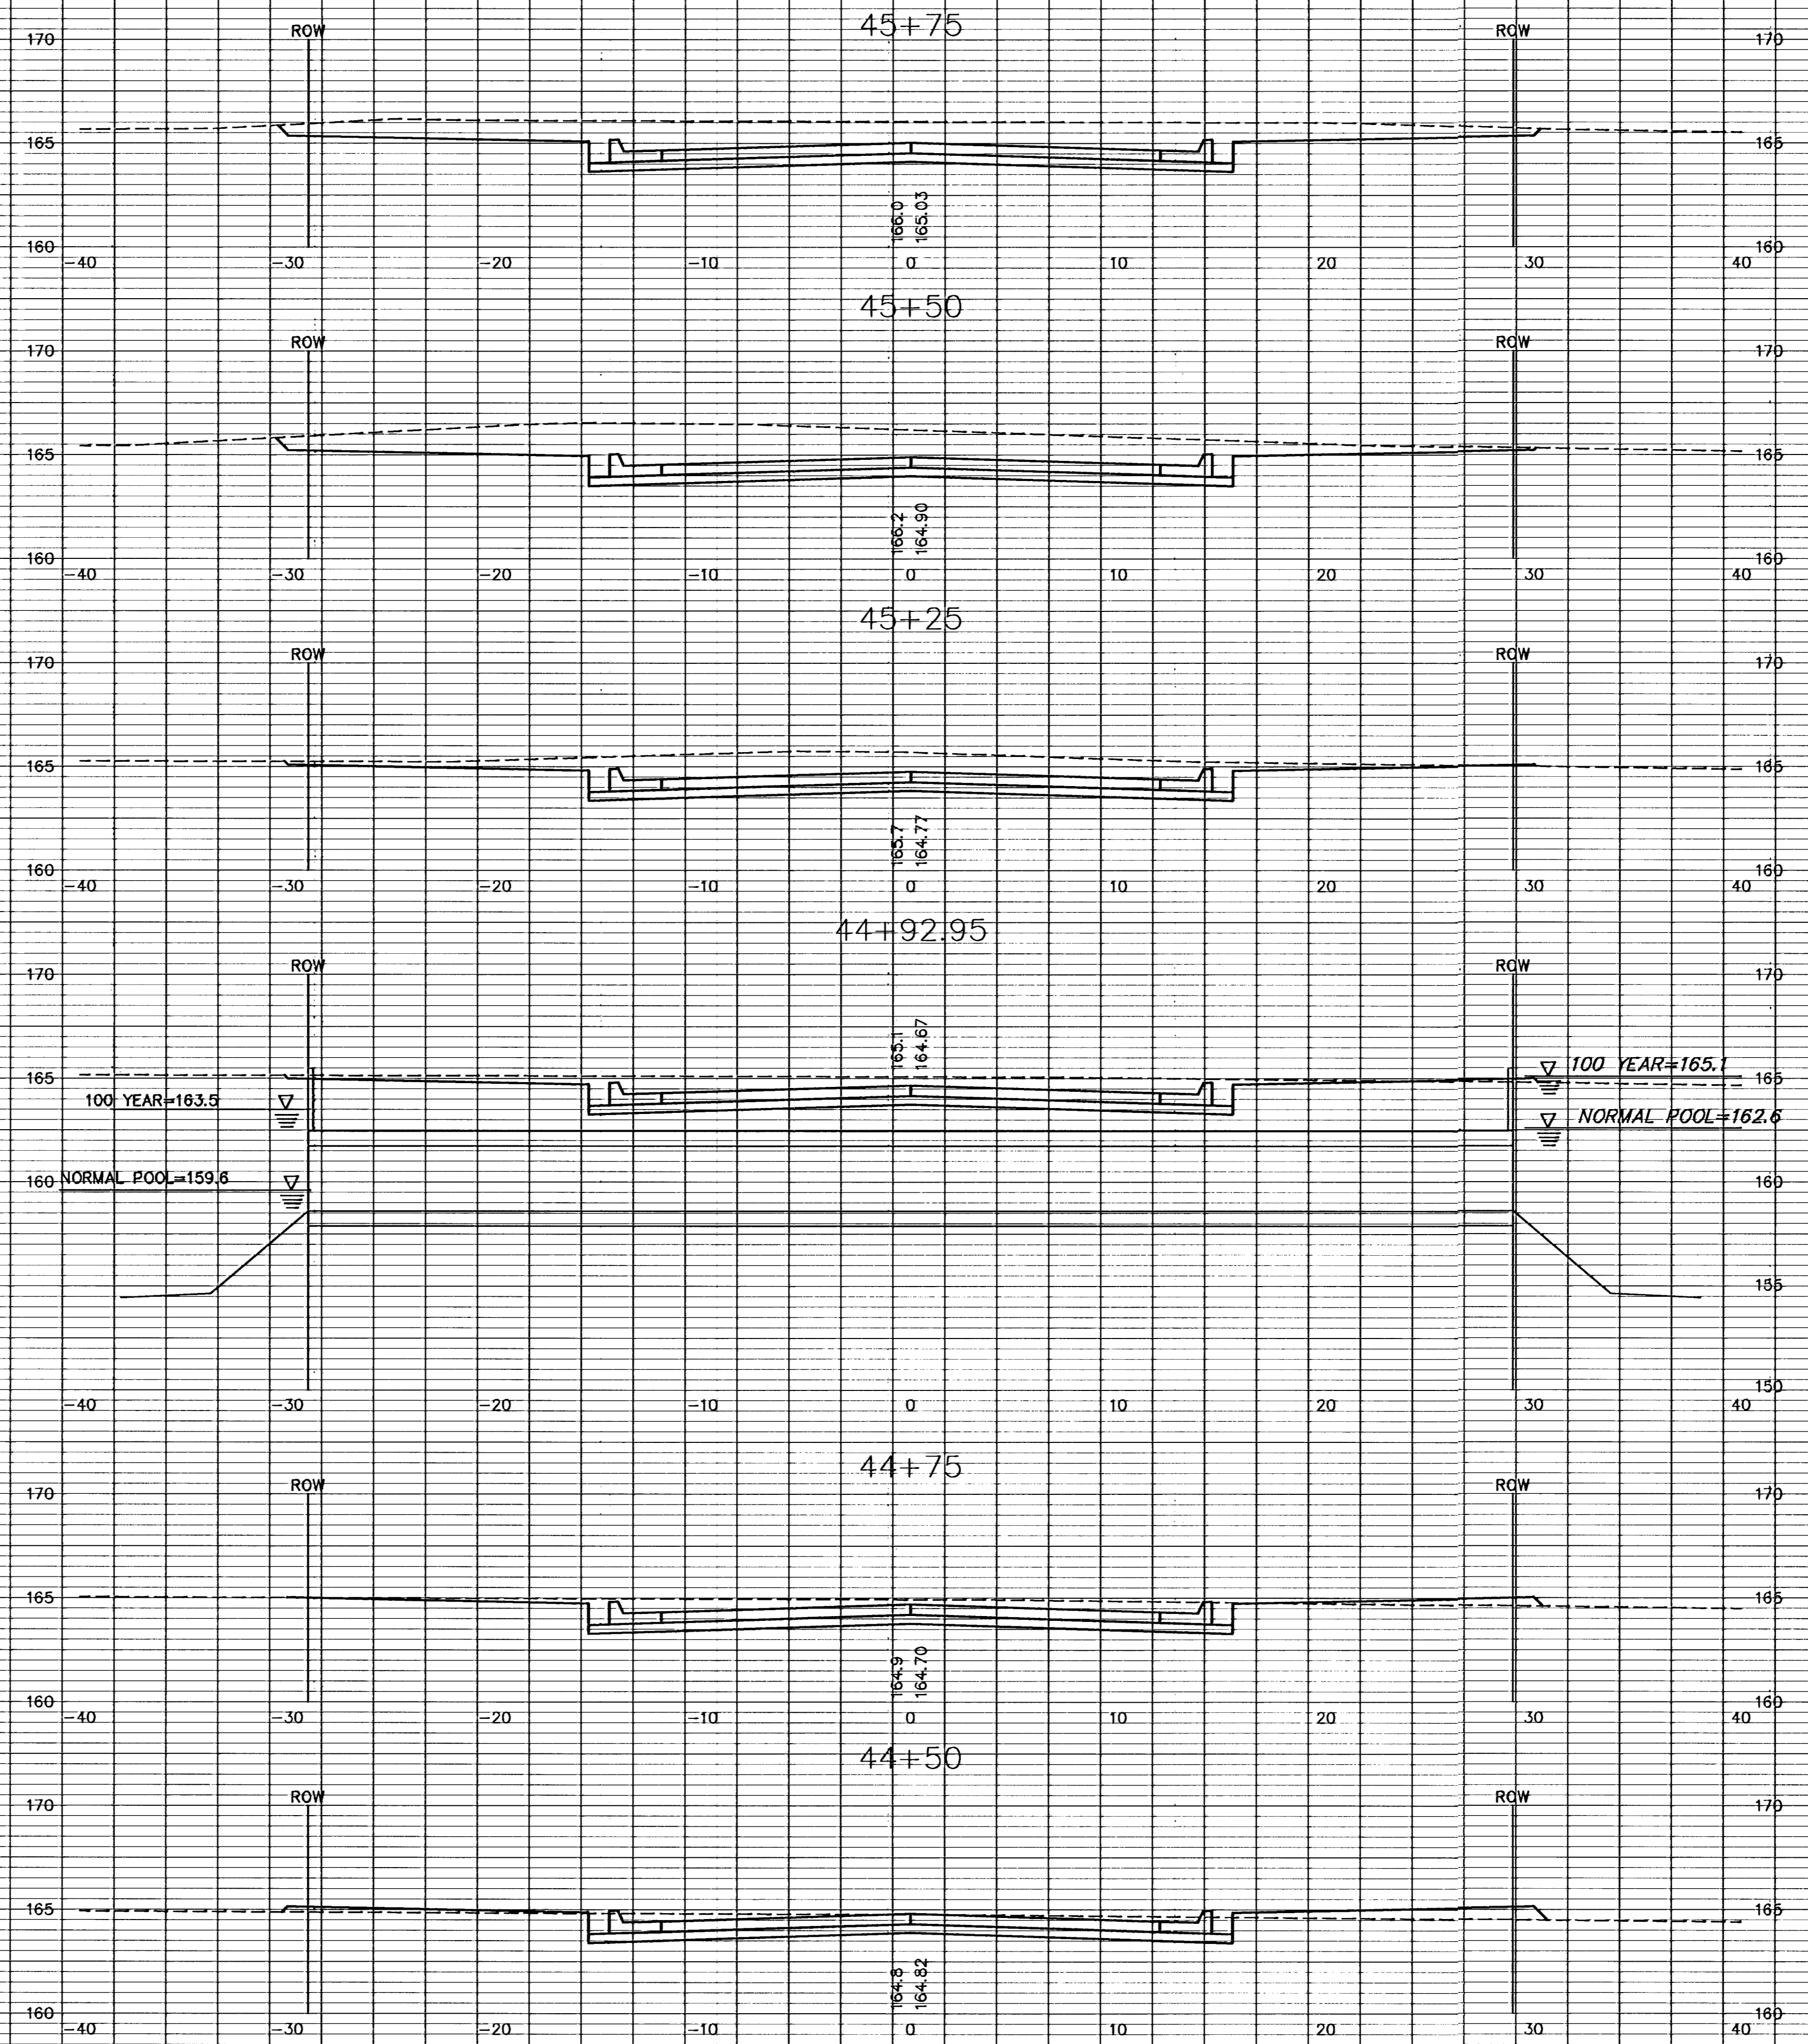

100 YEAR=163.5
NORMAL POOL=159.6

100 YEAR=165.1
NORMAL POOL=162.6