

# FINAL PLAT


## FOX RIDGE ADDITION

### AN ADDITION TO WICHITA, SEDGWICK COUNTY, KANSAS

NE. Corner, Sec. 32,  
T26S, R1W, 6th P.M.  
Fnd. 3/4" Pipe

E. 1/4 Corner, Sec. 32,  
T26S, R1W, 6th P.M.  
Fnd. 3/4" Pipe

Center, Sec. 32, T26S, R1W, 6th P.M.  
Fnd. 1/2" Bar w/ Baughman id cap 0.07  
N. and 0.14 E. of calculated location

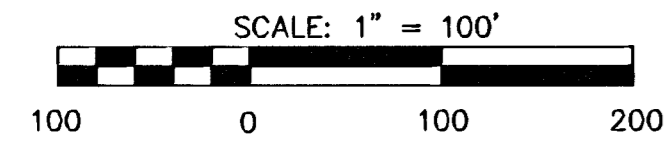

#### LEGEND

- △ = Found Section Corner
- = Found Survey Monument
- = Set 3/8" Rebar w/ MKEC CLS 39 id. cap
- D.E. = Drainage Easement
- B.S. = Building Setback
- U.E. = Utility Easement
- (M) = Measured
- - - = Floodway Reserve/Drainage Esmt.


LINE	LENGTH	BEARING
L38	71.56'	S00°28'55"E
L39	212.56'	S32°28'07"W
L40	260.29'	S57°31'53"E
L41	117.01'	S02°14'50"W
L42	55.39'	S74°14'58"W
L43	21.00'	S74°14'58"W
L44	47.14'	N58°01'27"E
L45	38.38'	N44°59'05"E
L46	28.16'	N25°20'17"W
L47	257.78'	N01°28'51"W
L48	21.10'	S54°57'35"W
L49	110.63'	S01°28'51"E
L50	21.00'	S88°09'47"W
L51	355.36'	N32°28'07"E
L52	182.97'	S57°31'53"E
L53	23.81'	N25°58'24"E
L54	138.83'	S88°09'47"W
L55	291.88'	S01°28'51"E
L56	87.51'	S43°13'33"W
L57	132.71'	N42°52'08"E
L58	182.28'	S01°28'51"E
L59	61.13'	N88°09'47"E
L60	84.27'	S12°36'38"W
L61	182.51'	N32°28'07"E
L62	202.91'	N21°56'02"W
L63	21.00'	N88°09'47"E
L101	85.92'	N57°31'53"W

CURVE	LENGTH	RADIUS	DELTA
C21	774.35'	500.00'	Δ=88°44'02"
C36	172.53'	300.00'	Δ=32°57'03"
C37	156.50'	150.00'	Δ=59°46'42"
C38	134.76'	429.00'	Δ=17°59'54"
C39	68.28'	300.00'	Δ=13°02'22"
C40	587.48'	187.00'	Δ=180°00'00"
C41	166.79'	400.00'	Δ=23°53'26"
C42	277.04'	215.00'	Δ=73°49'44"
C43	152.03'	500.00'	Δ=12°25'18"
C44	589.67'	350.00'	Δ=96°31'44"
C45	912.16'	600.00'	Δ=87°06'18"
C46	260.56'	600.00'	Δ=24°52'54"
C47	309.70'	385.00'	Δ=46°05'21"
C48	159.81'	150.00'	Δ=61°02'29"
C49	232.04'	300.00'	Δ=44°19'00"
C50	173.29'	500.00'	Δ=19°51'29"
C51	118.69'	125.00'	Δ=54°24'09"

MINIMUM PAD ELEVATIONS (LOWEST OPENINGS)															
LOT	BLOCK	ELEVATION (GTY DATUM)	ELEVATION (NGVD)	LOT	BLOCK	ELEVATION (GTY DATUM)	ELEVATION (NGVD)	LOT	BLOCK	ELEVATION (GTY DATUM)	ELEVATION (NGVD)	LOT	BLOCK	ELEVATION (GTY DATUM)	ELEVATION (NGVD)
101	1	167.8	1355.2	112	1	167.8	1355.2	138	1	167.1	1354.5	147	1	167.1	1354.5
102	1	167.8	1355.2	113	1	167.8	1355.2	139	1	167.1	1354.5	148	1	167.1	1354.5
103	1	167.8	1355.2	114	1	167.8	1355.2	140	1	167.1	1354.5	149	1	167.1	1354.5
106	1	167.8	1355.2	124	1	167.8	1355.2	141	1	167.1	1354.5	150	1	167.1	1354.5
107	1	167.8	1355.2	125	1	167.8	1355.2	142	1	167.1	1354.5	151	1	167.1	1354.5
108	1	167.8	1355.2	134	1	167.6	1355.0	143	1	167.1	1354.5	152	1	167.1	1354.5
109	1	167.8	1355.2	135	1	167.1	1354.5	144	1	167.1	1354.5	153	1	167.1	1354.5
110	1	167.8	1355.2	136	1	167.1	1354.5	145	1	167.1	1354.5	154	1	167.1	1354.5
111	1	167.8	1355.2	137	1	167.1	1354.5	146	1	167.1	1354.5	155	1	167.1	1354.5

#### NOTE

There shall be no parking on or along Westlakes Parkway.

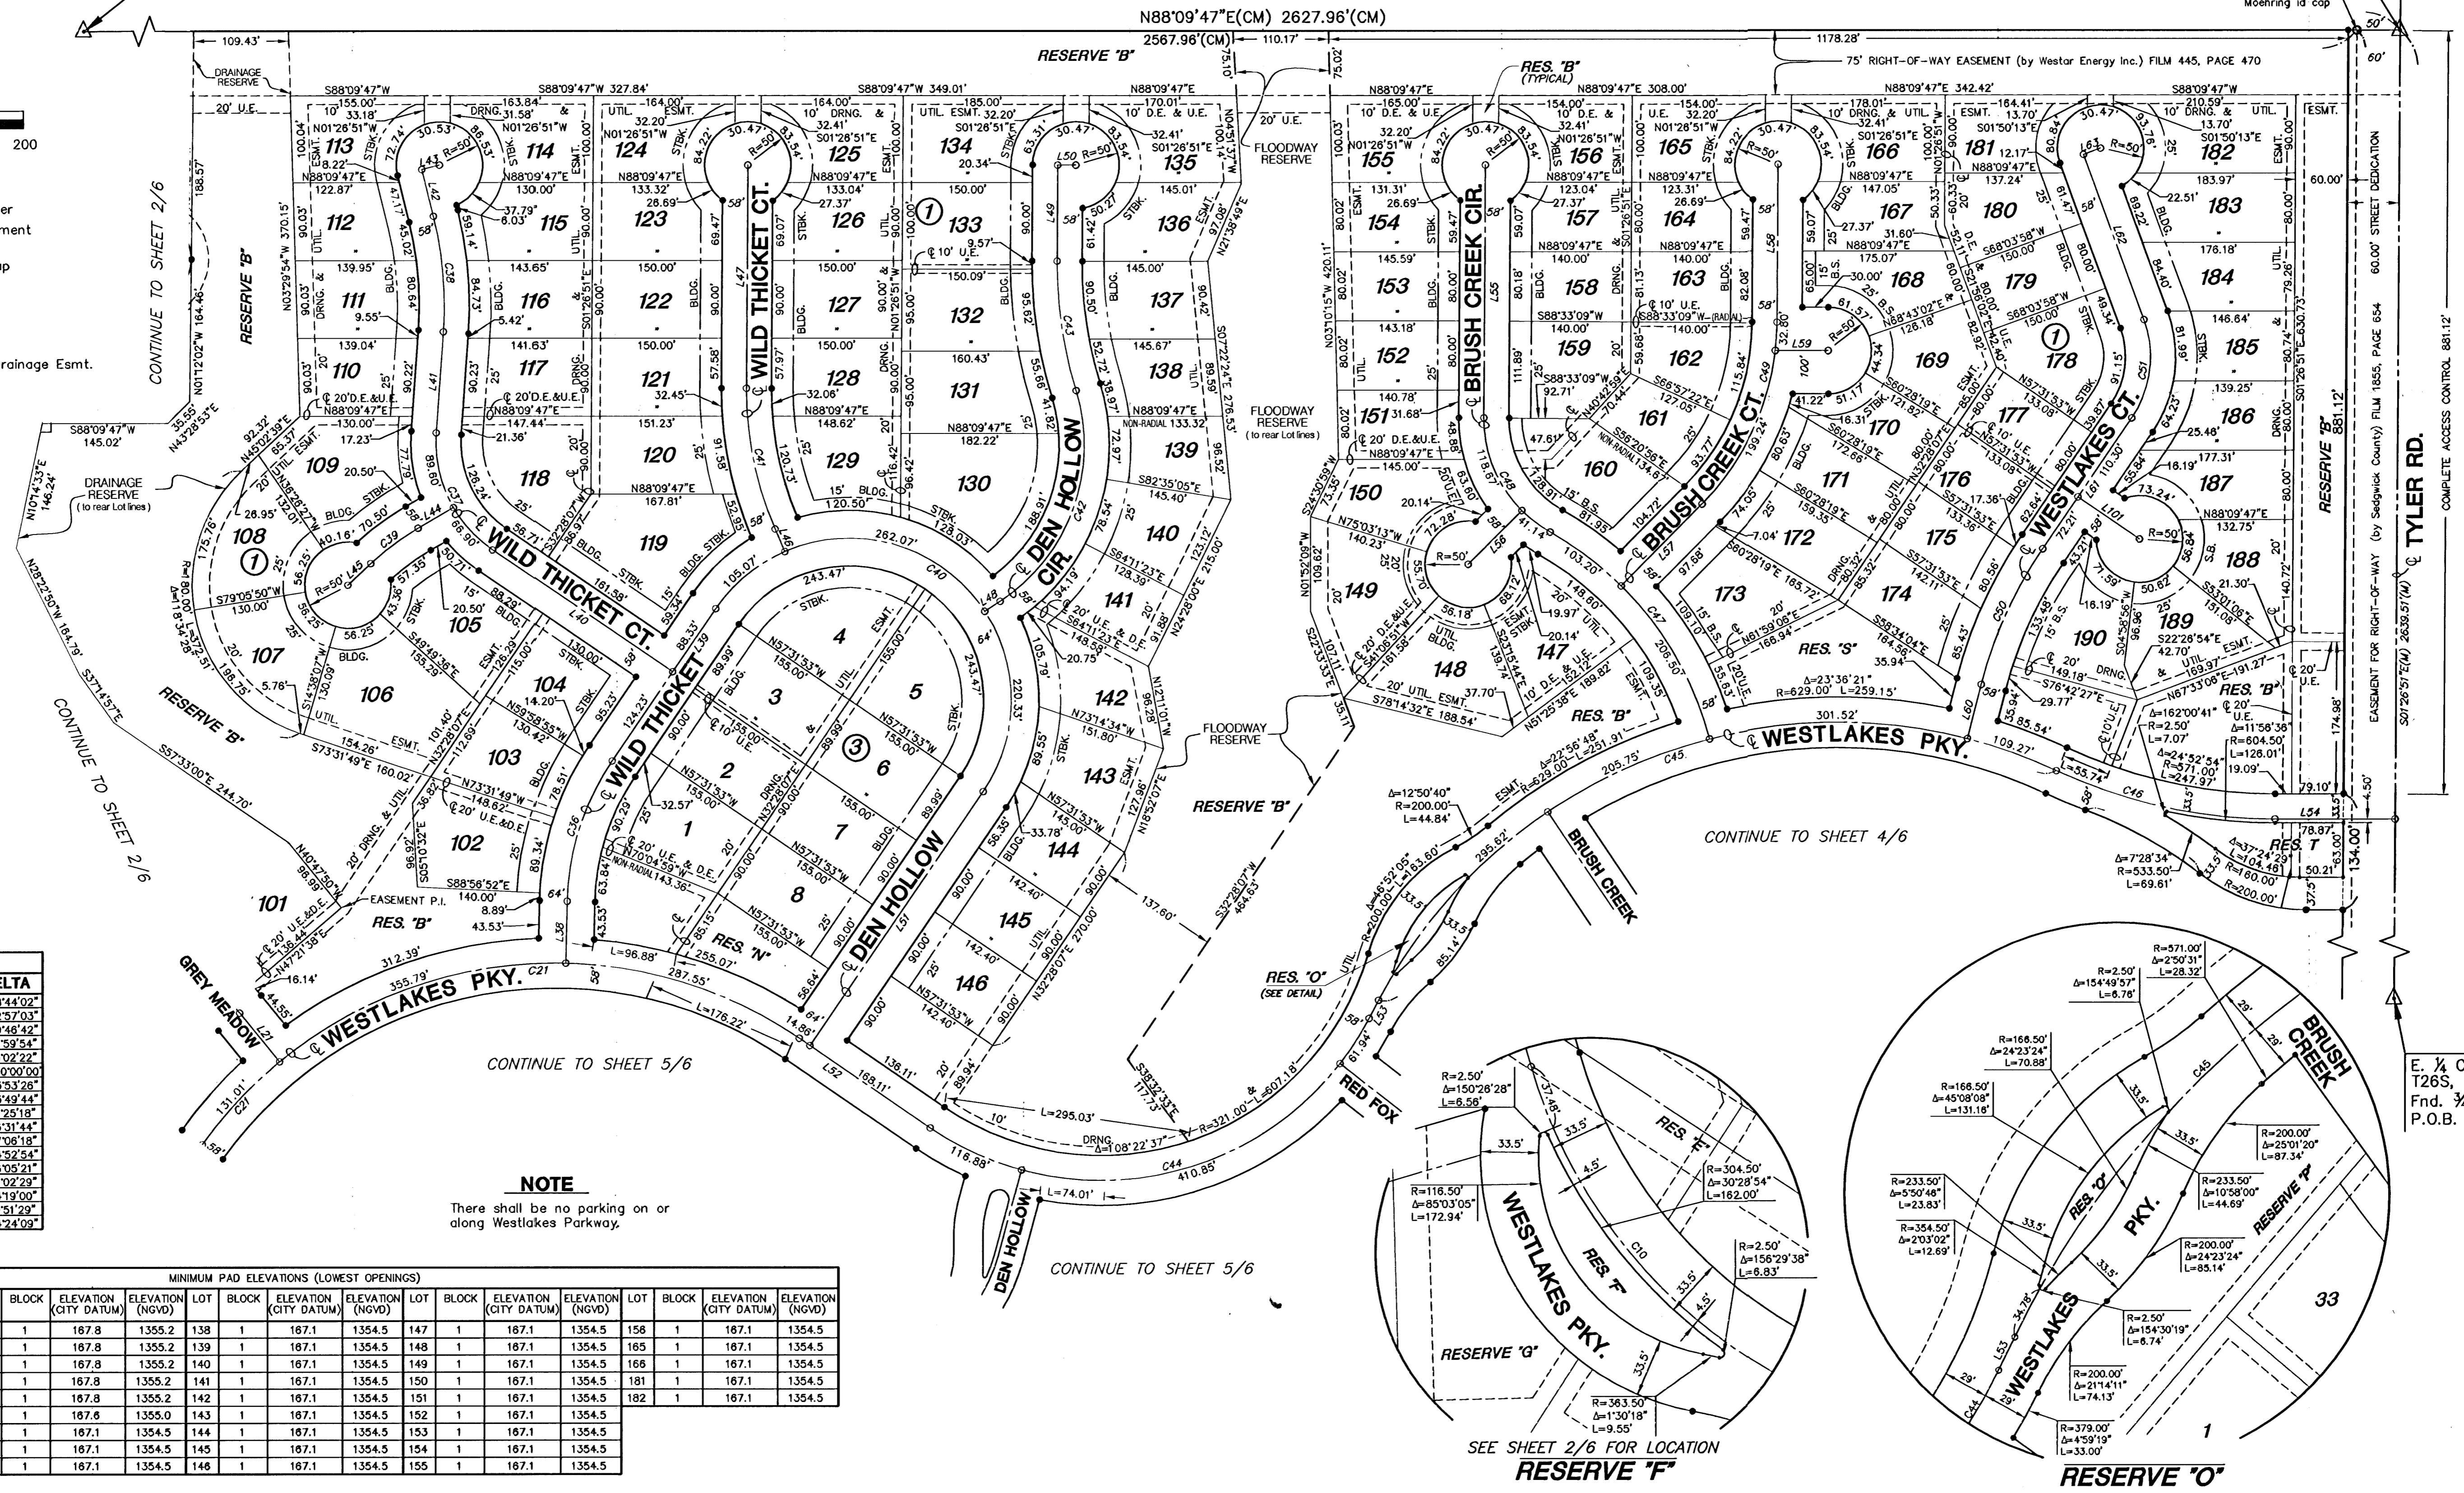

E. 1/4 Corner, Sec. 32,  
T26S, R1W, 6th P.M.  
Fnd. 3/4" Pipe  
P.O.B.