

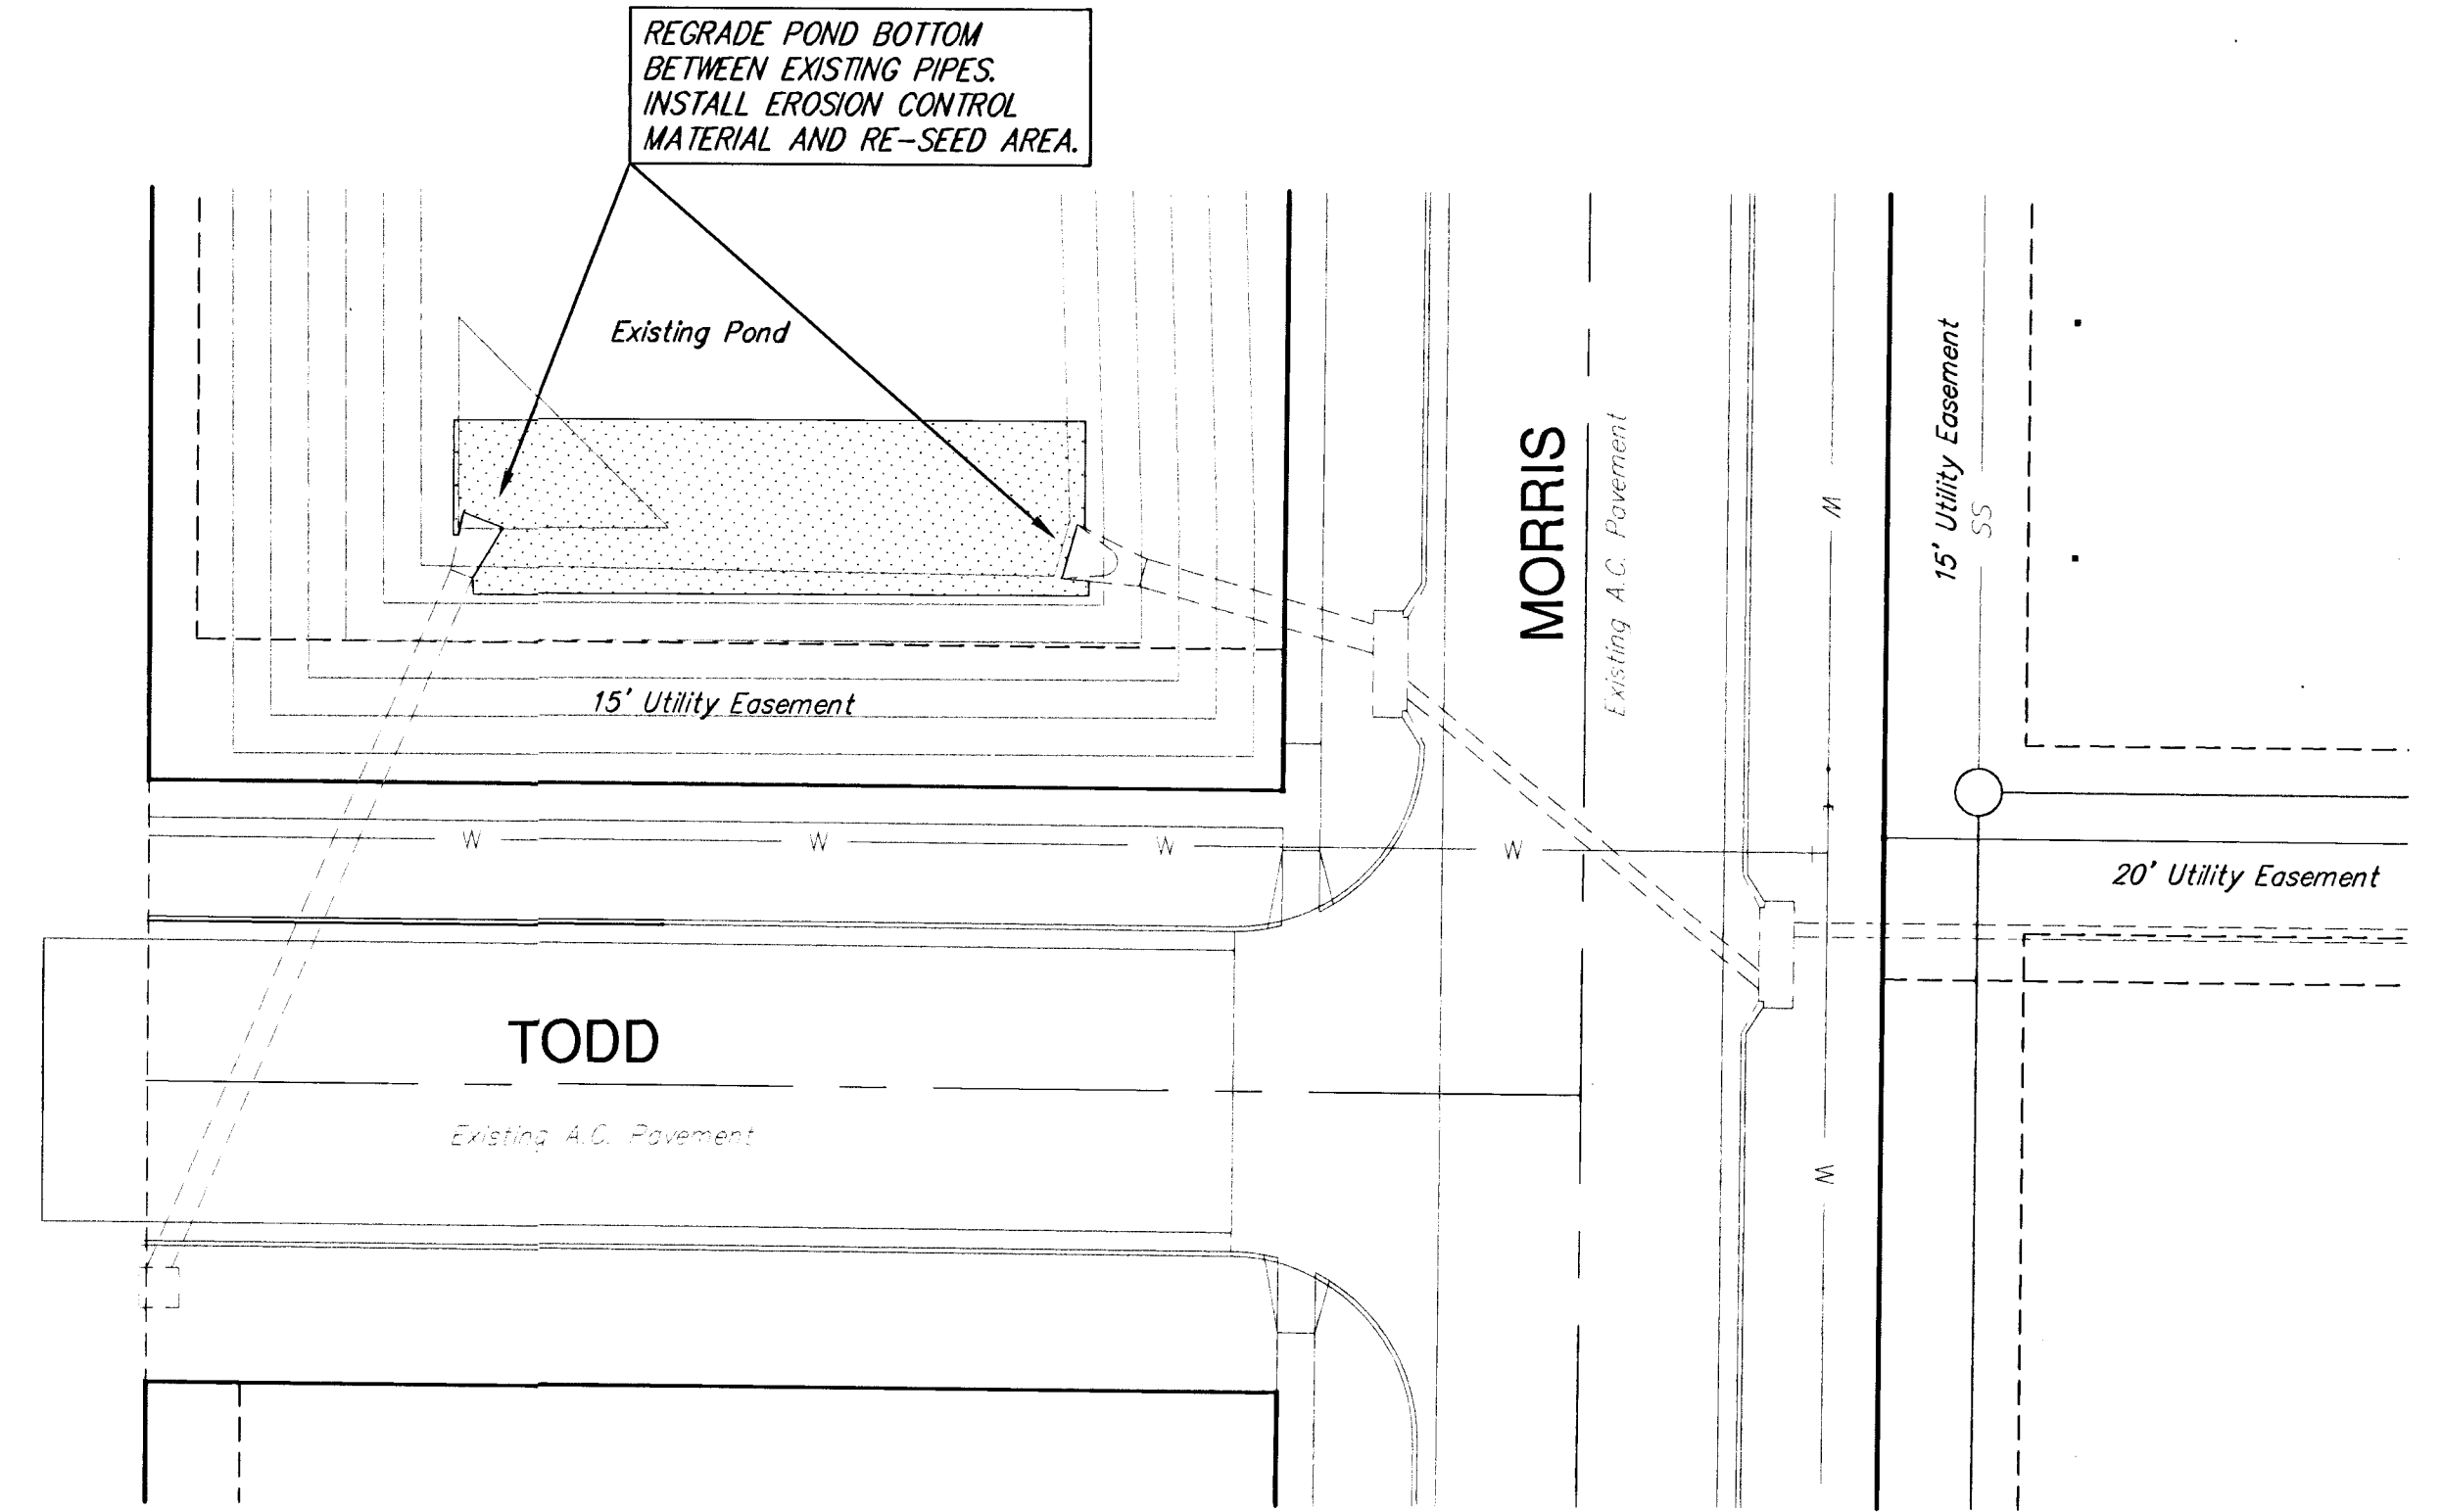


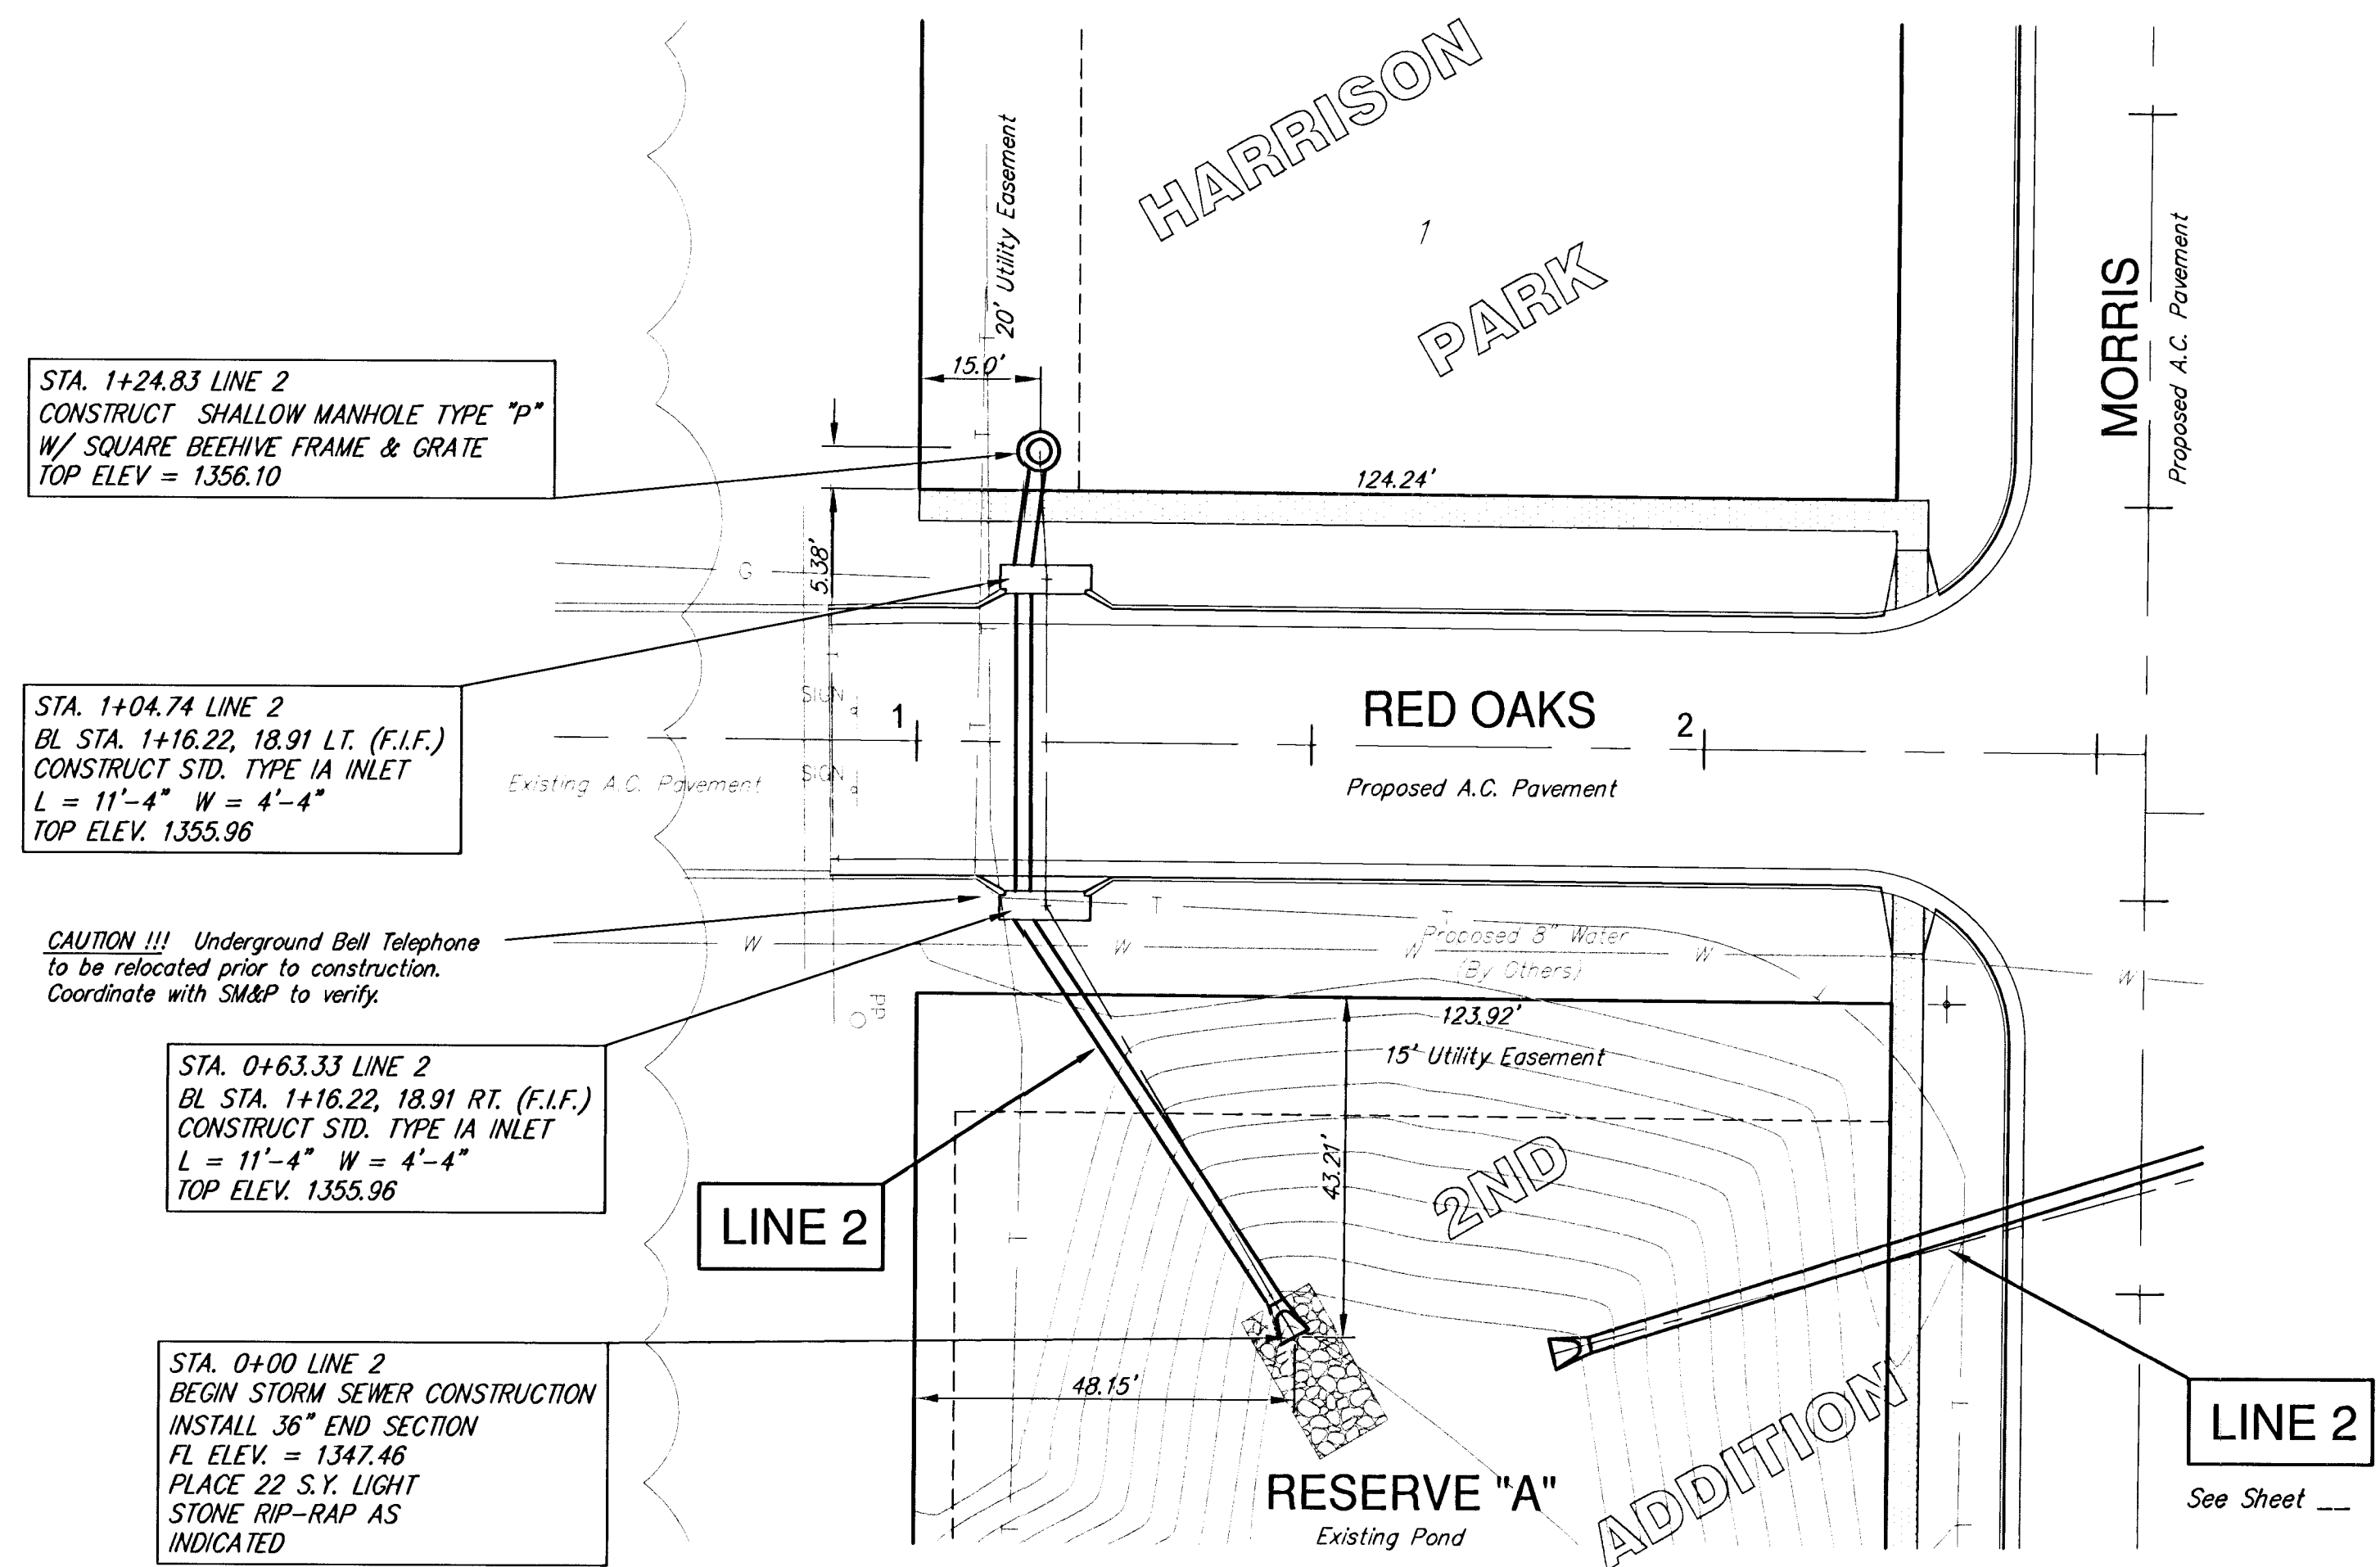

SRB
SCALE 1" = 20'
IRON = •

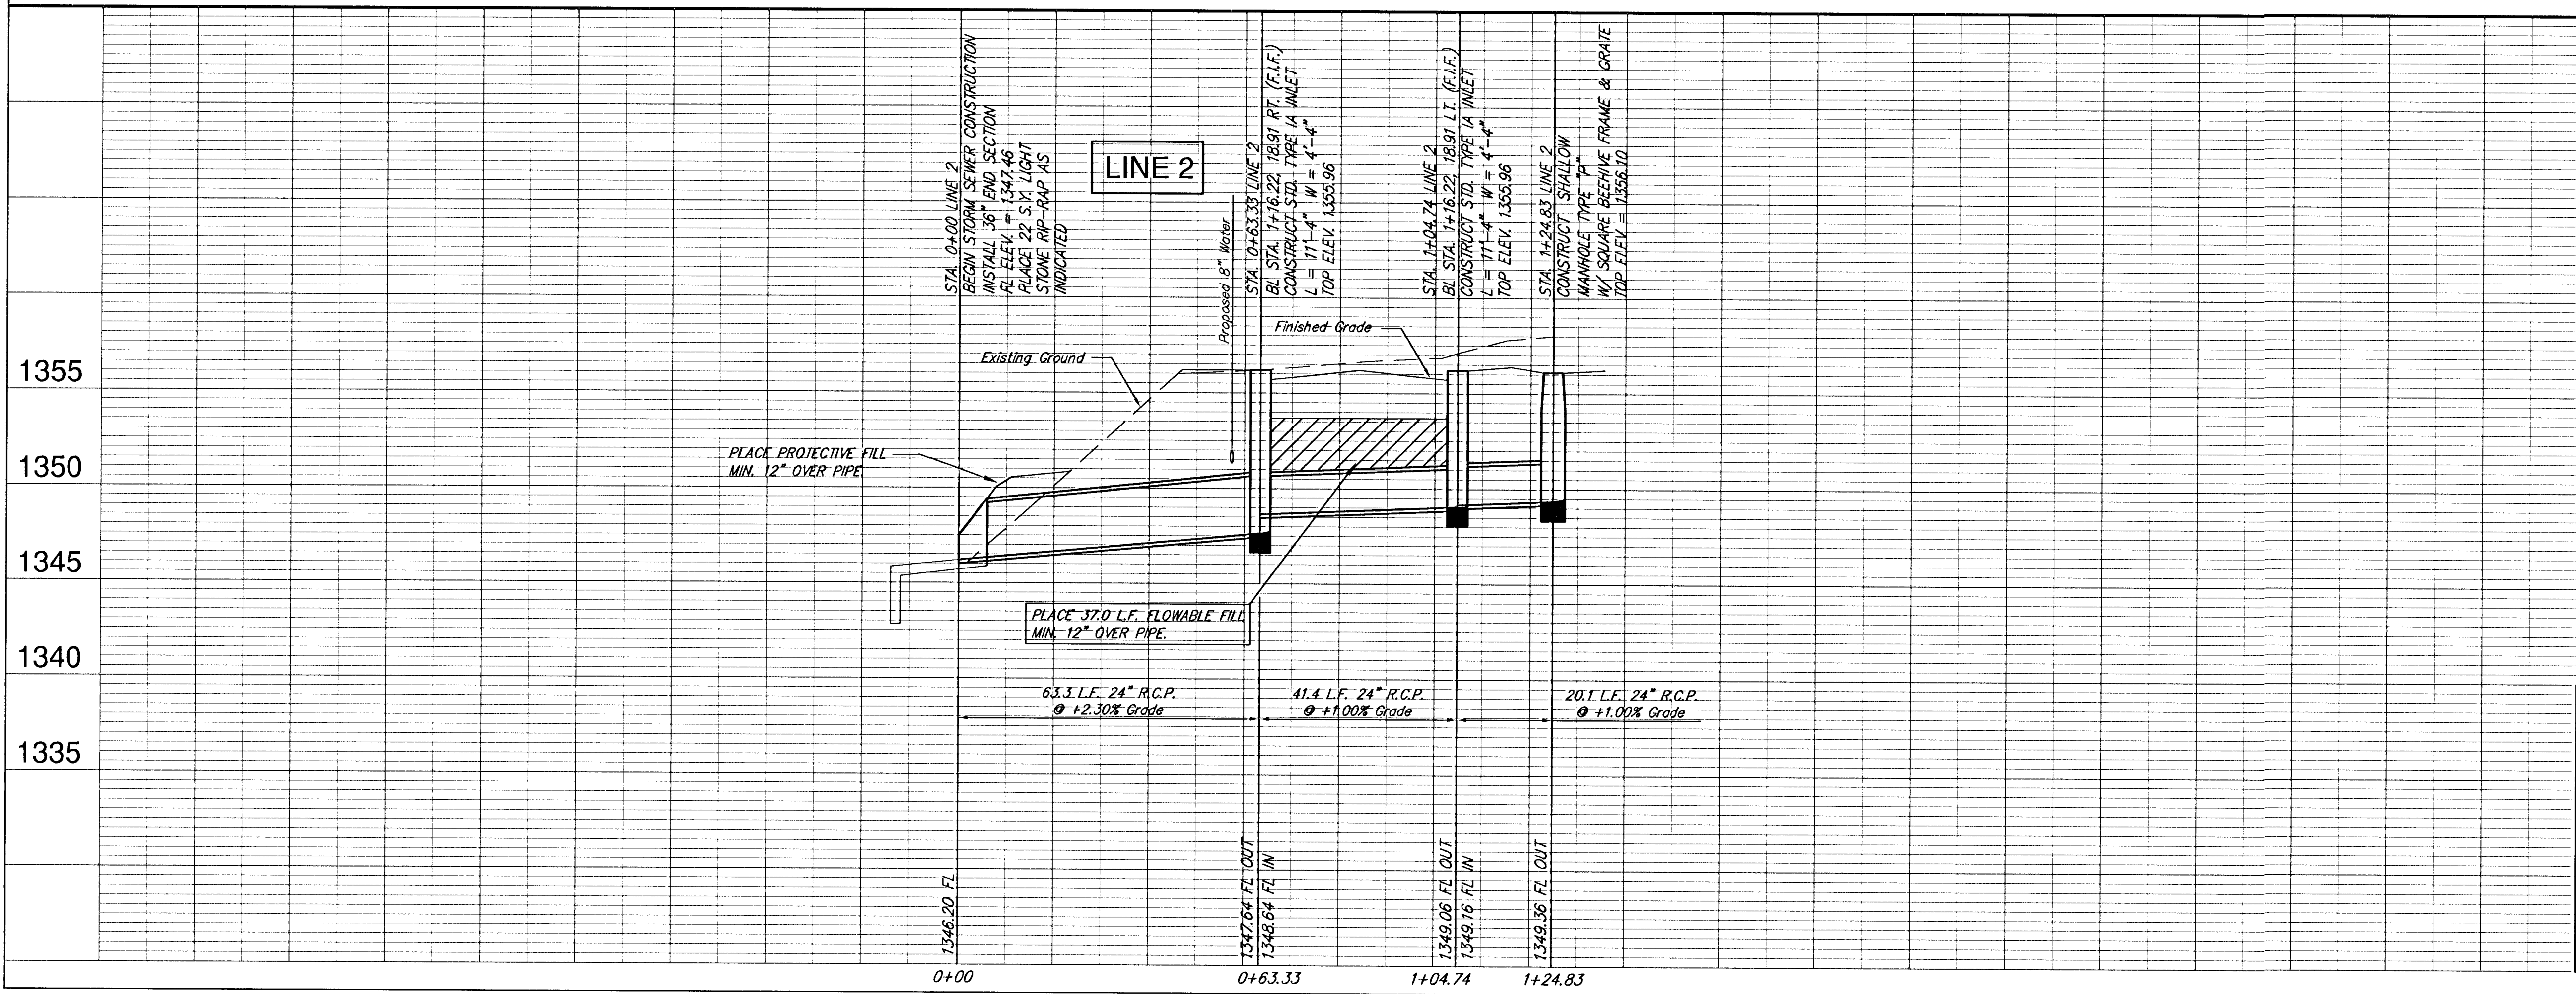

INCIDENTAL DRAINAGE LINE 2 HARRISON PARK 2ND ADDITION, WICHITA, KANSAS					
SRB		924 NORTH MAIN WICHITA, KANSAS 67203 http://www.srb1.com		316-264-8008 FAX 264-4621 E-Mail: srb@srb1.com	
SAVOY, RUGGLES & BOHM, P. A. ENGINEERING & SURVEYING					
PROJECT NUMBER					
DESIGN KWL	DRAWN RA	UTILITY	REVIEW	DATE Aug. 14, 2001	REVISED
SHEET 9 OF 21					DATE Aug. 14, 2001