
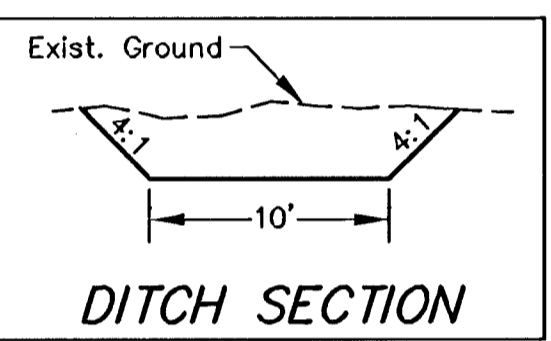


EAST LYNNE ADDITION

LOT 5

CONTRACTOR TO PROTECT
TREES DURING CONSTRUCTION

WOODLAND LAKES
ESTATES THIRD

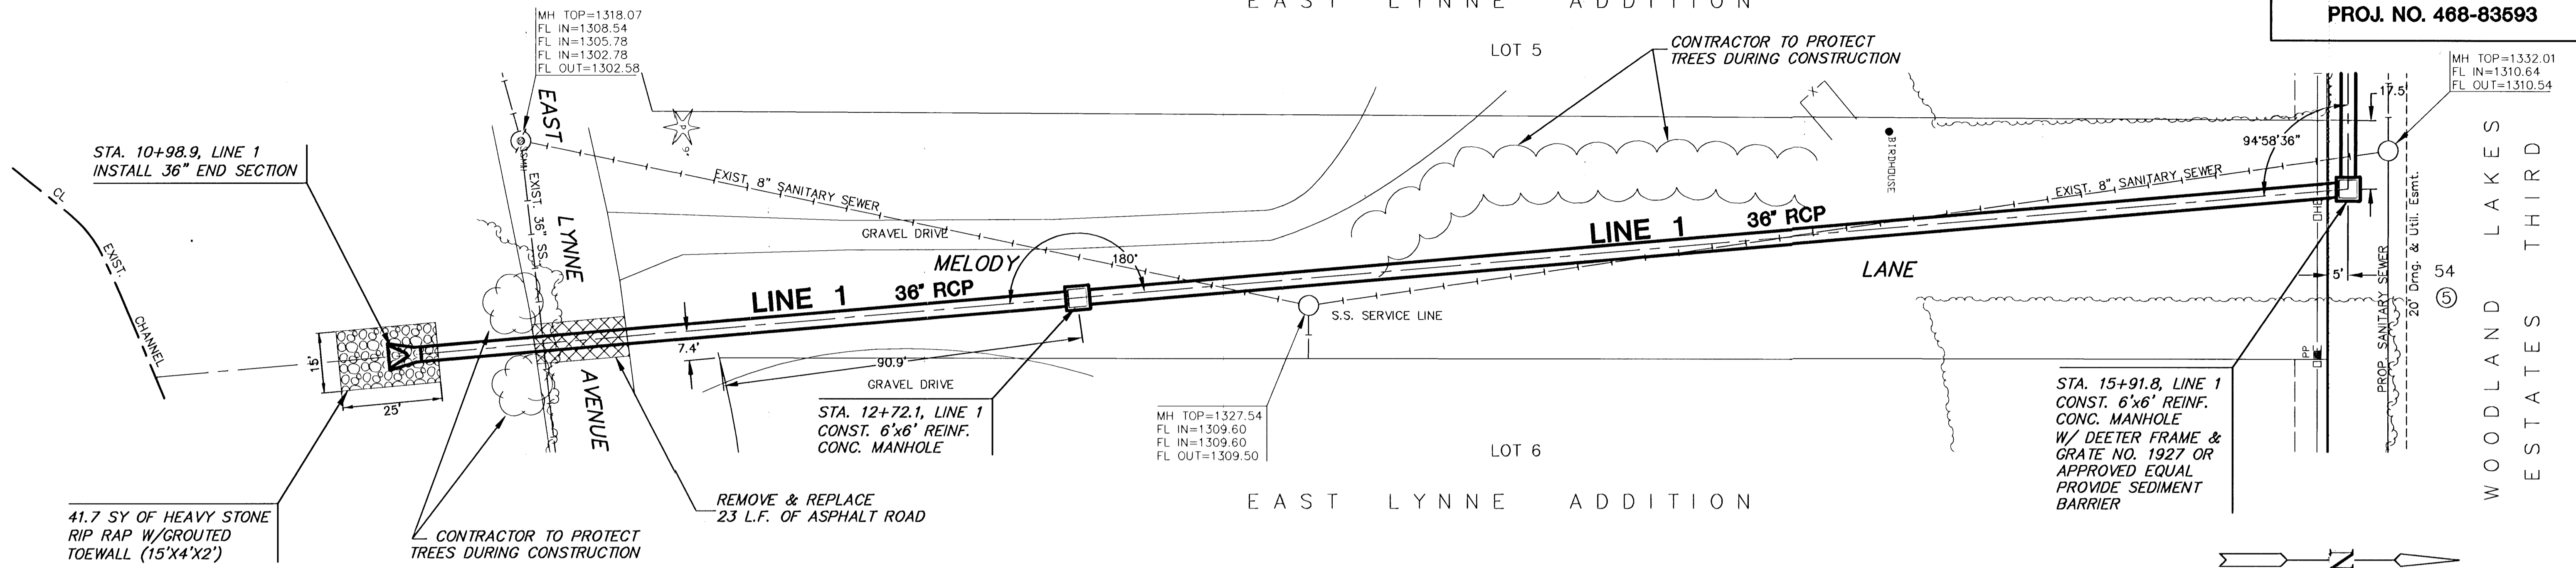

FOR INFORMATION ONLY:

ESMT. GRADING: LINE 1

| | |
|-----------|---------|
| CUT..... | 26 C.Y. |
| FILL..... | 0 C.Y. |

PLAN LINE 1

PROFILE LINE 1

SCALE: HORIZ. 1"=20'
SCALE: VERT. 1"=5'

