



BENCHMARKS:
 City of Wichita Disc, SE corner of
 29th & Tyler
 32.30 ft South of centerline
 30.00 ft East of centerline
 9.20 ft Southeast of power pole
 43.20 ft Southeast of section corner
 Elev. = 178.04 (City Datum)

"□" Cut in top of curb on the West
 side of Pepper Ridge 65± south of
 Lot 8, Blk. B, Fossil Rim Estates.
 Elev. = 174.92 (City Datum)

Prop. Pond #2
 Static W.S. = 174.0
 Pond Bottom = 167.0
 100-Yr W.S. = 175.1

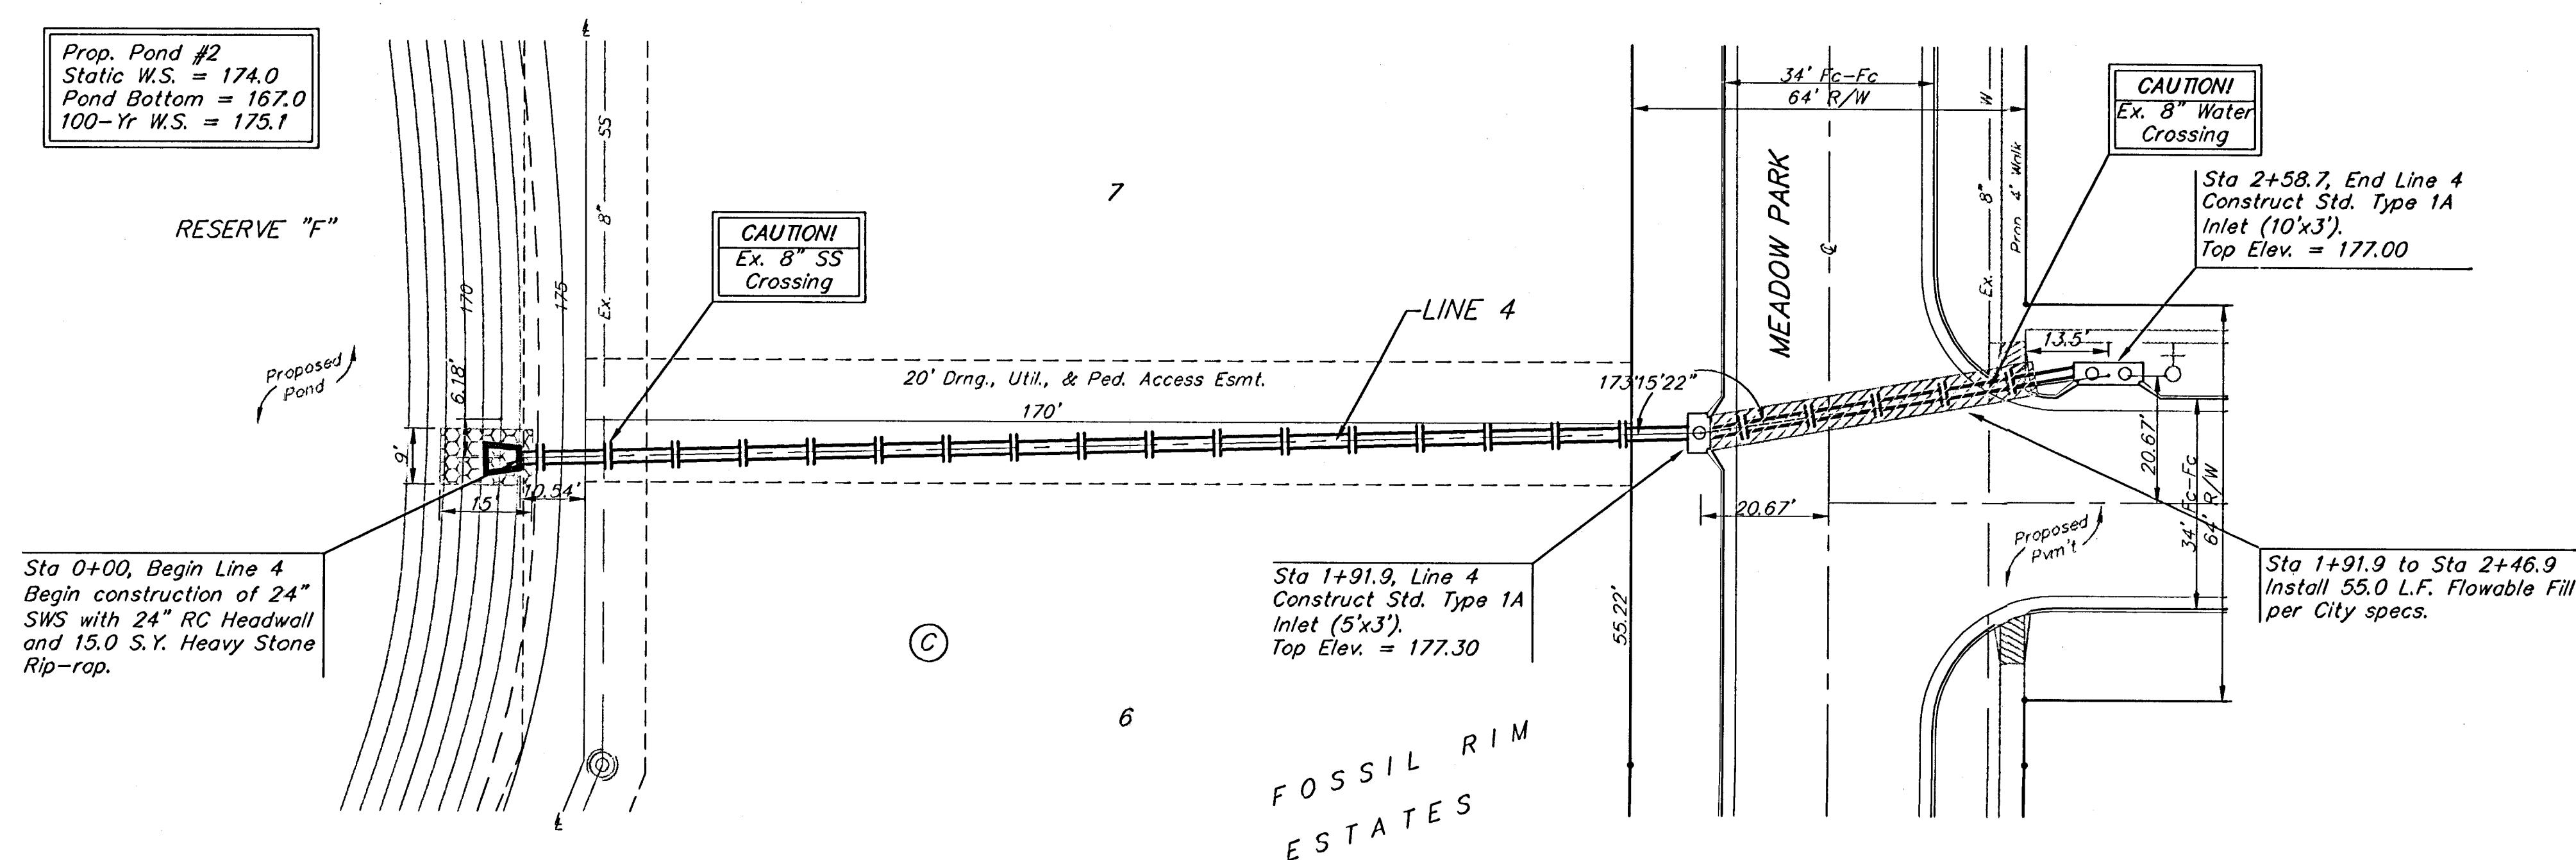

Scale: 1" = 20' Horizontal
 1" = 5' Vertical
 • = Iron

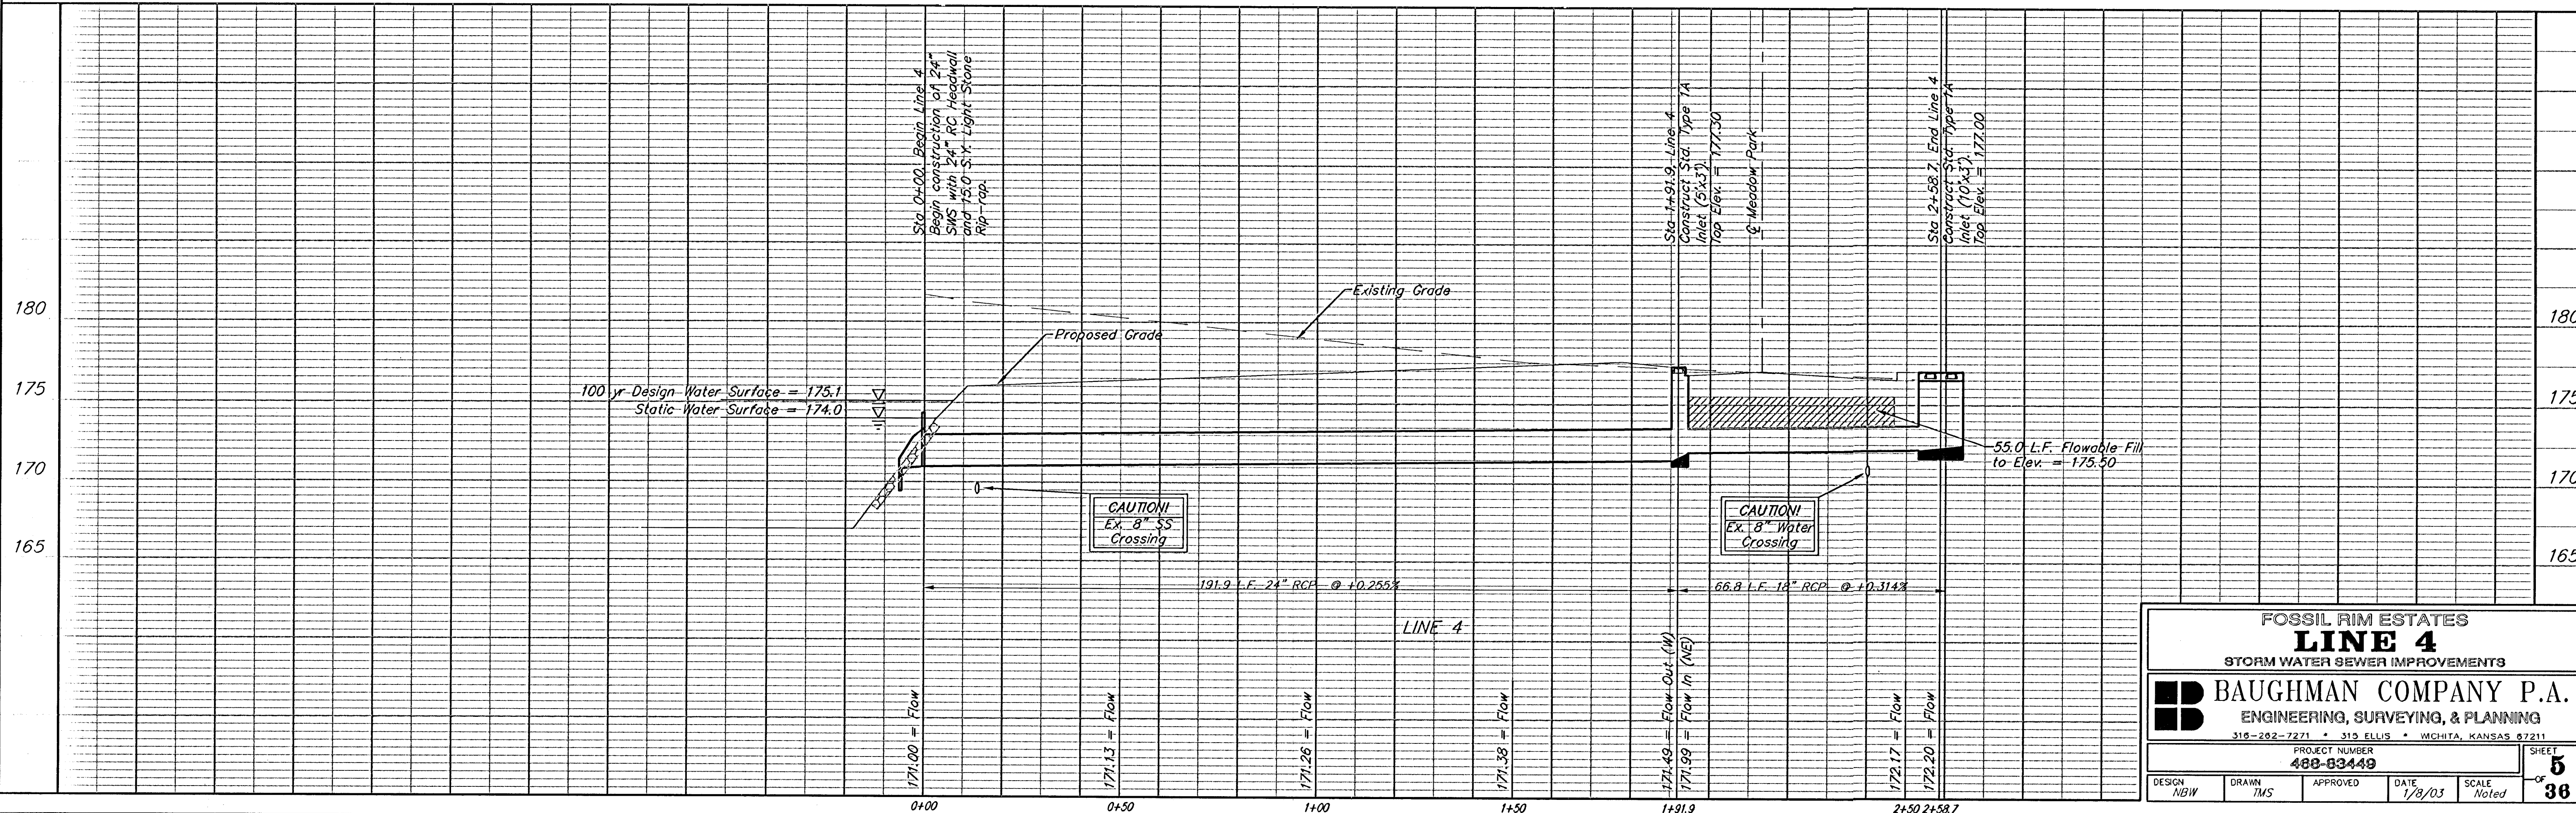

FOSSIL RIM ESTATES					
LINE 4					
STORM WATER SEWER IMPROVEMENTS					
BAUGHMAN COMPANY P.A. ENGINEERING, SURVEYING, & PLANNING 318-202-7271 • 315 ELLIS • WICHITA, KANSAS 67211					
PROJECT NUMBER 488-83449					
DESIGN NBW	DRAWN TMS	APPROVED	DATE 1/8/03	SCALE Noted	SHEET 5 OF 38