
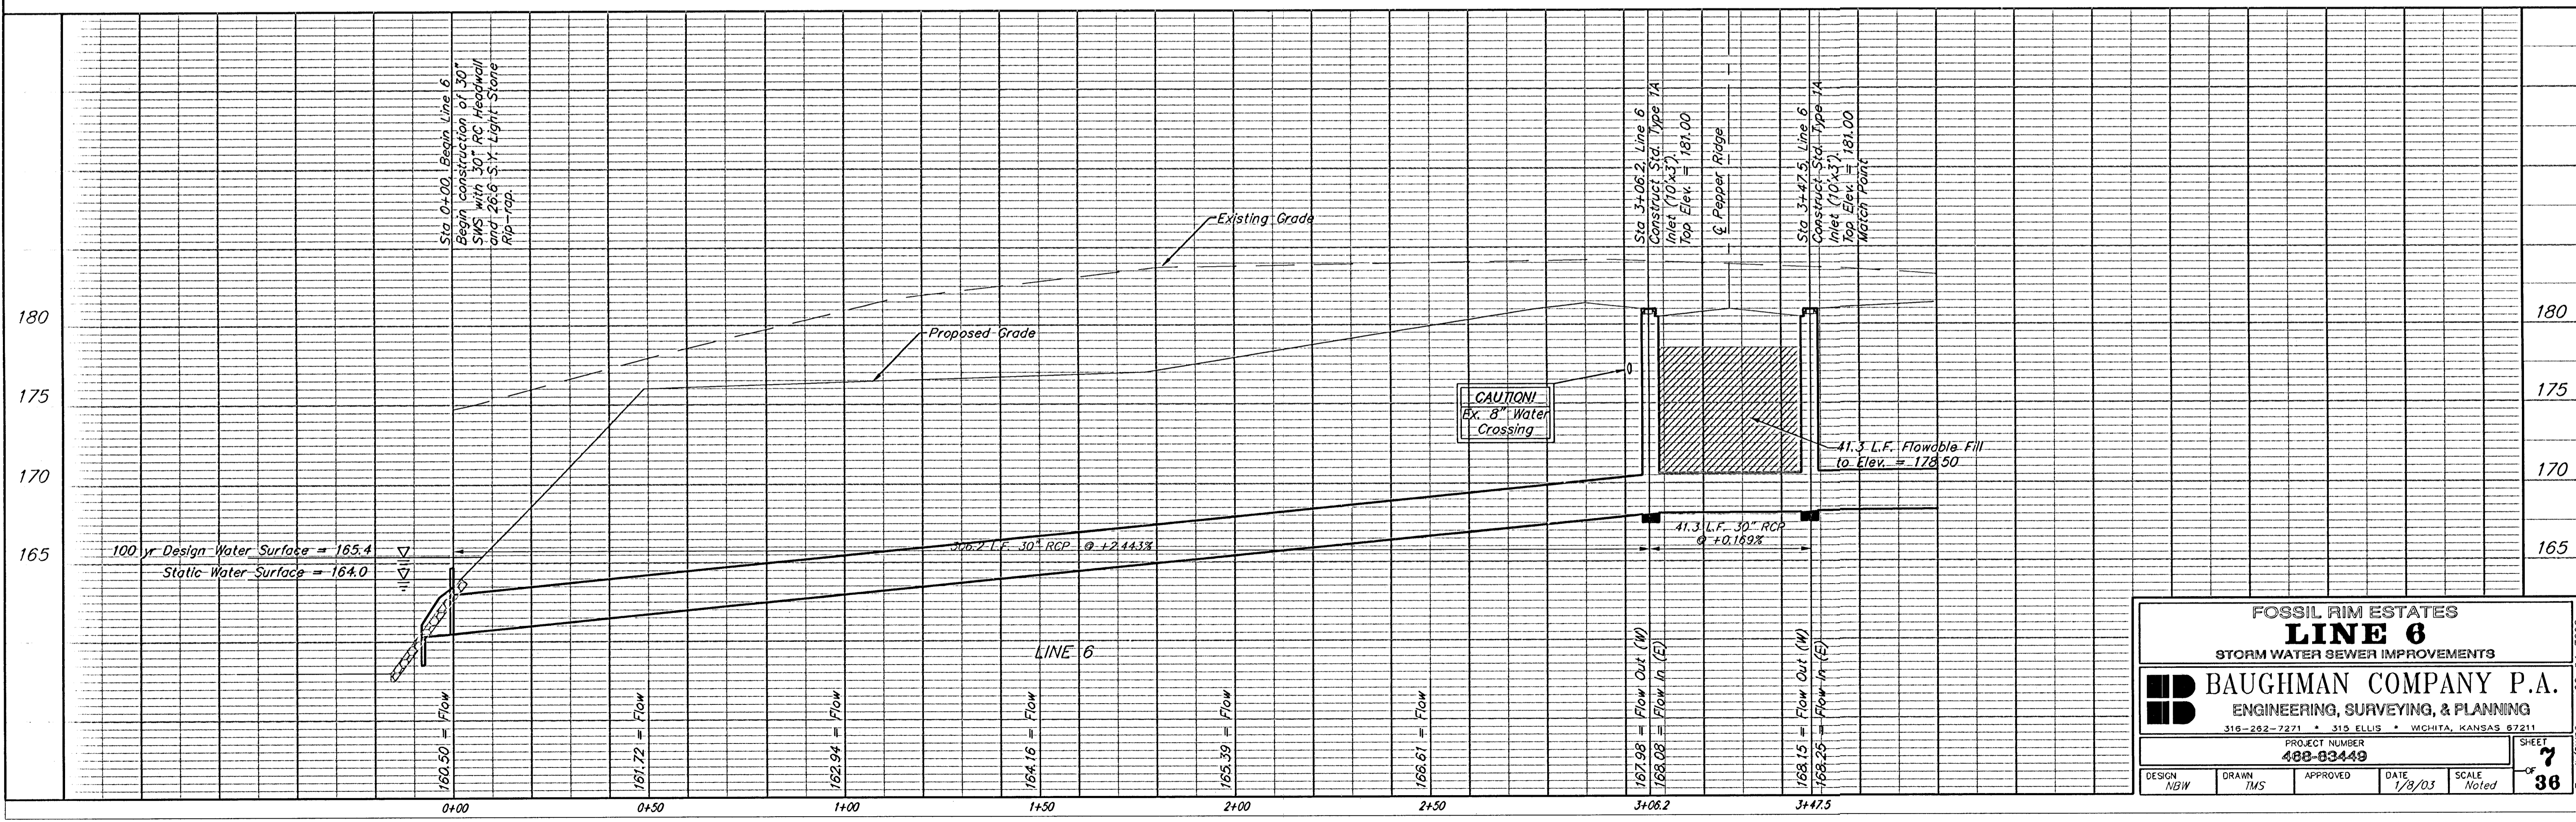


BENCHMARKS:
 City of Wichita Disc, SE corner of
 29th & Tyler
 32.30 ft South of centerline
 30.00 ft East of centerline
 9.20 ft Southeast of power pole
 43.20 ft Southeast of section corner
 Elev. = 178.04 (City Datum)

"□" Cut in top of curb on the West
 side of Pepper Ridge 65± south of
 Lot B, Blk. B, Fossil Rim Estates.
 Elev. = 174.92 (City Datum)

Scale: 1" = 20' Horizontal
 1" = 5' Vertical
 • = Iron

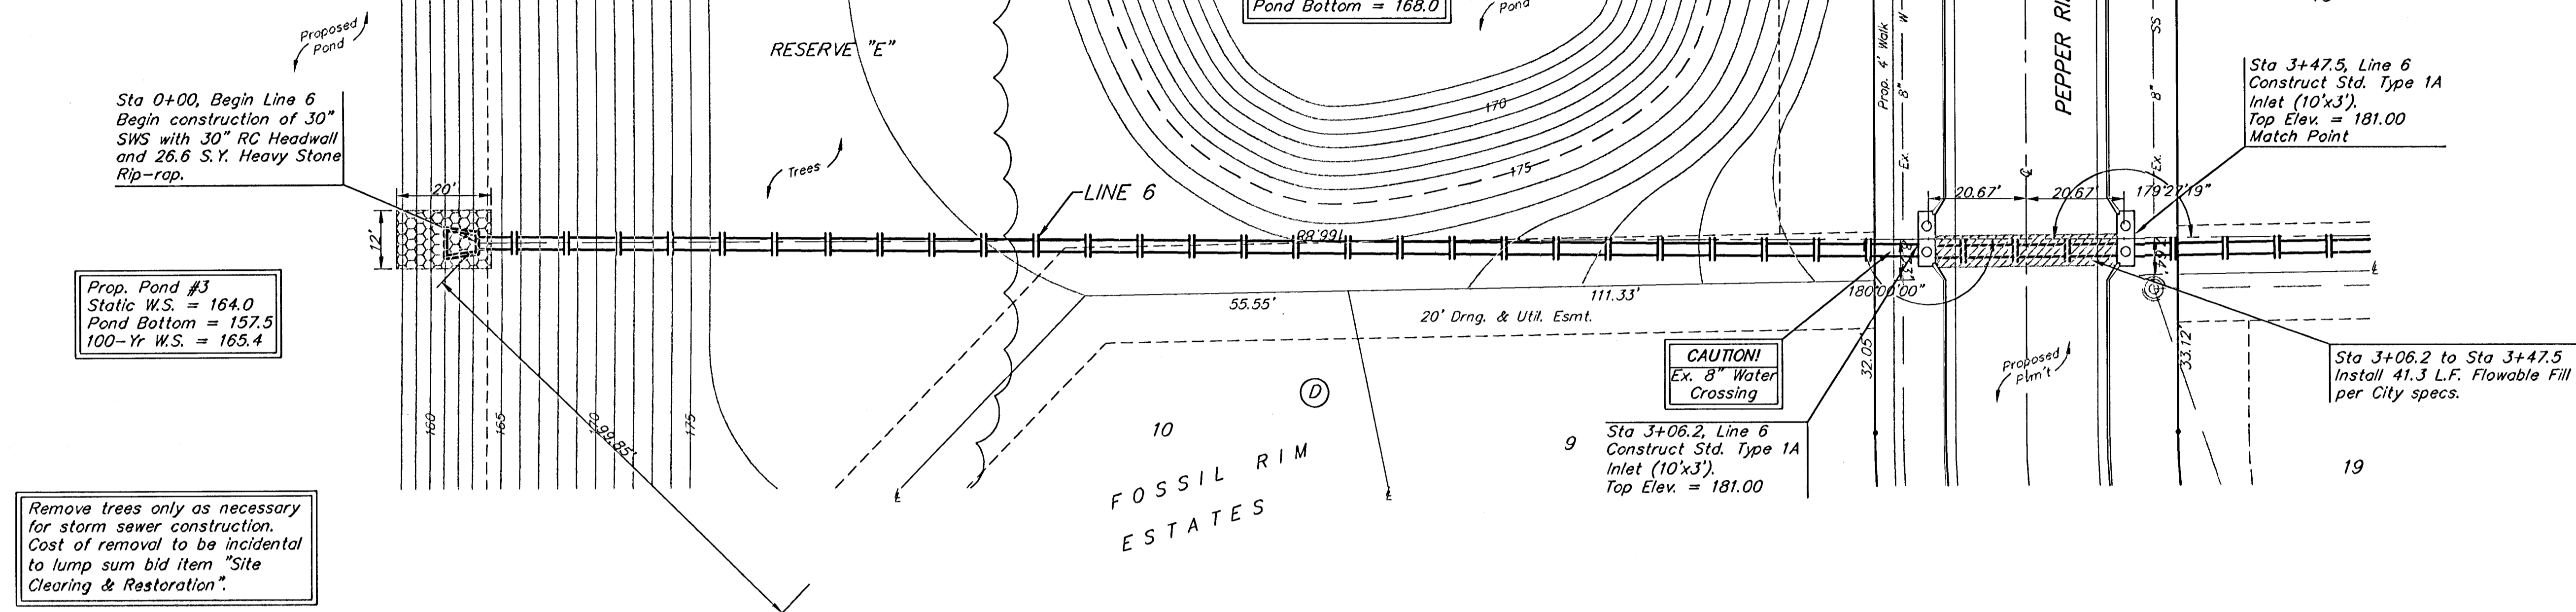

FOSSIL RIM ESTATES
LINE 6
 STORM WATER SEWER IMPROVEMENTS

BAUGHMAN COMPANY P.A.
 ENGINEERING, SURVEYING, & PLANNING
 318-262-7271 • 315 ELLIS • WICHITA, KANSAS 67211

PROJECT NUMBER
488-63449

DESIGN: NBW DRAWN: TMS APPROVED: DATE: 1/8/03 SCALE: Noted

SHEET **7** OF **36**