




File: L:\2018\18267018 - Casa Bella Phase 6\Drawings\C3D\Paym\18267018 Willowgreen Ct.dwg Last Save: 2/21/2019 10:19 AM Last saved by: MTDolechek
 Last plotted by: Dolechek, Mark T. Plot Date: 4/15/2019 11:28 AM Plotter used: None

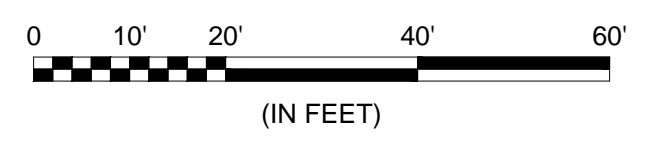


- NOTES:
- Elevations shown are abbreviated. Add 1300 to the displayed elevation to obtain the true elevation.
 - The displayed top of curb elevation is the top of full curb (6 3/8"). Roll curb (3 3/8") shall be constructed except for Valley Gutters.

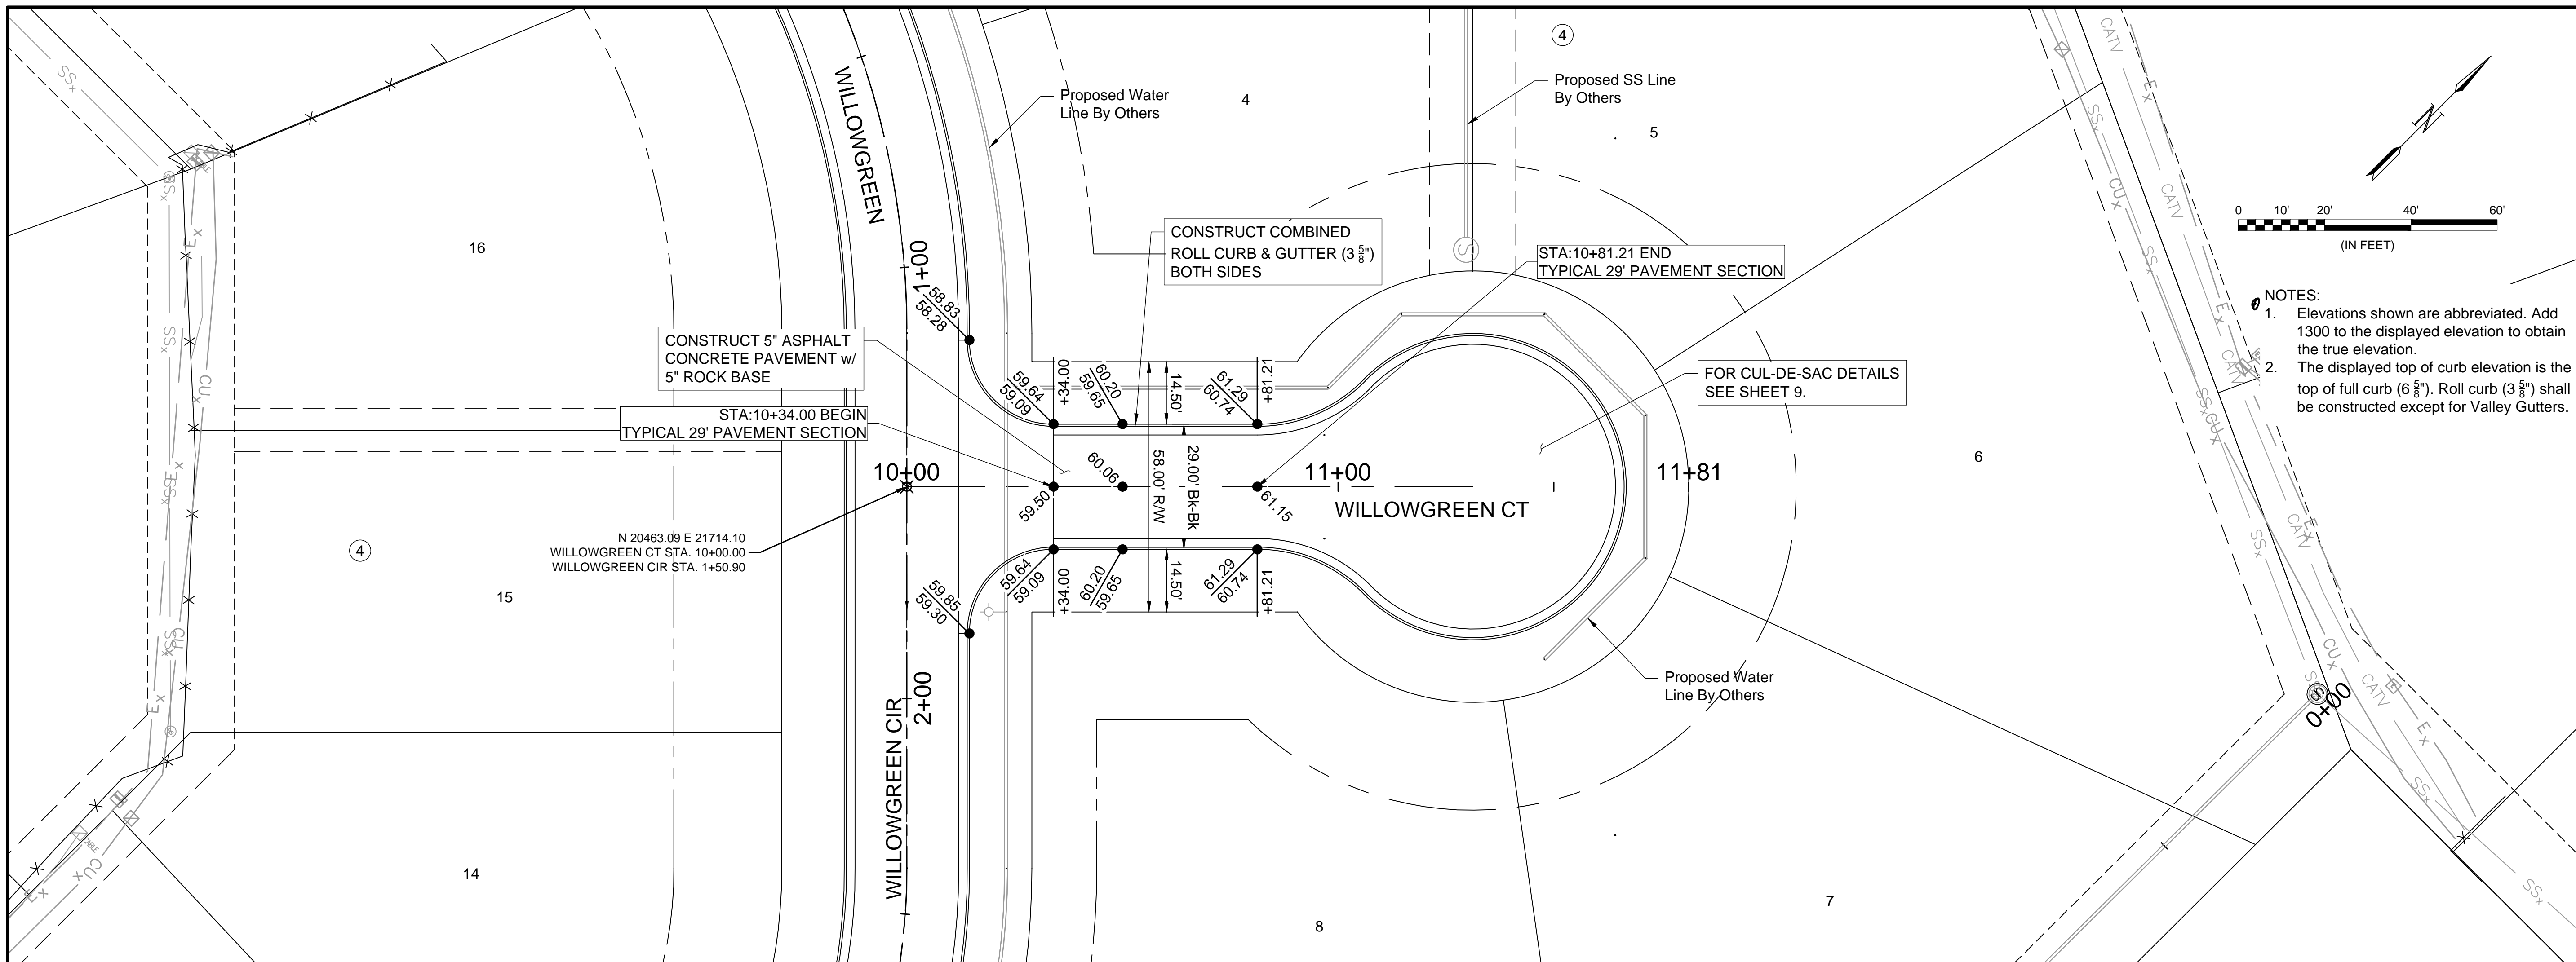

© 2019 GARVER, LLC
 THIS DOCUMENT, ALONG WITH THE IDEAS AND DESIGNS CONVEYED HEREIN, SHALL BE CONSIDERED INSTRUMENTS OF PROFESSIONAL SERVICE AND ARE PROPERTY OF GARVER, LLC. ANY USE, REPRODUCTION, OR DISTRIBUTION OF THIS DOCUMENT, ALONG WITH THE IDEAS AND DESIGN CONTAINED HEREIN, IS PROHIBITED UNLESS AUTHORIZED IN WRITING BY GARVER, LLC OR EXPLICITLY ALLOWED IN THE GOVERNING PROFESSIONAL SERVICES AGREEMENT FOR THIS WORK.

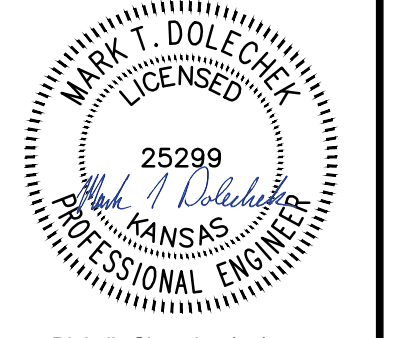

Digitally Signed 04/15/2019

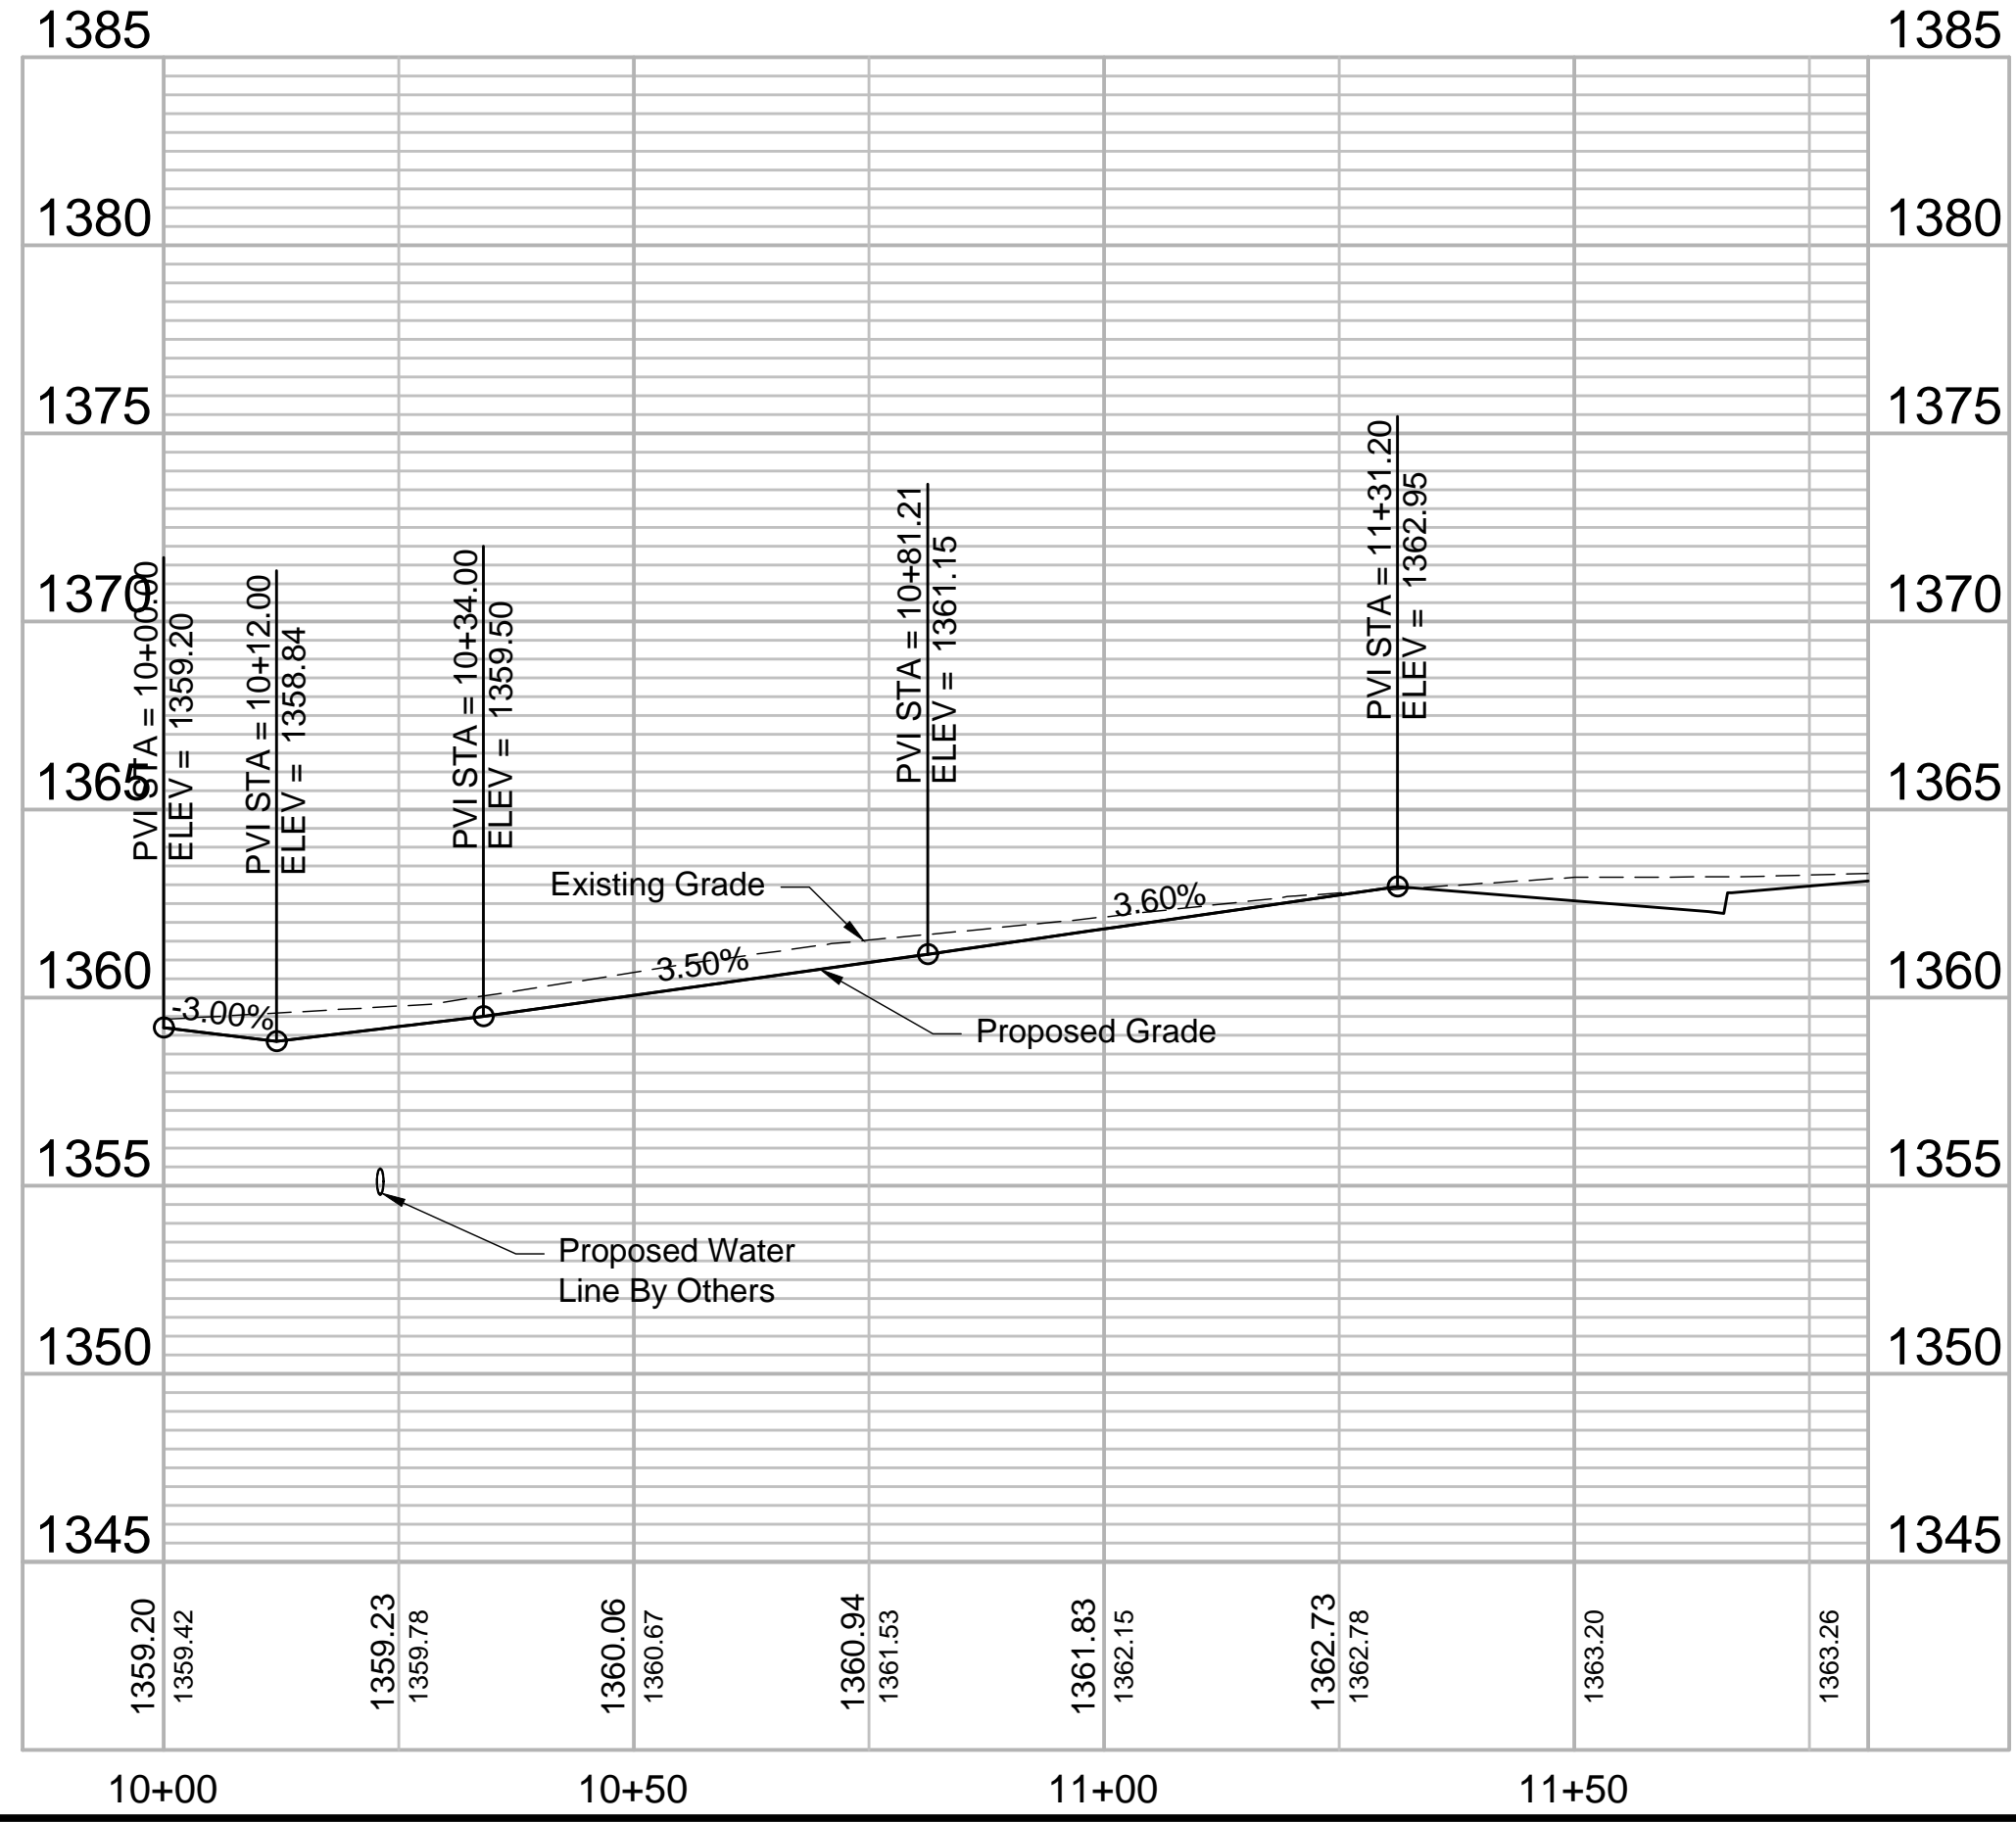

REV.	DATE	DESCRIPTION	BY

CITY OF WICHITA
 WICHITA, KANSAS
 CASA BELLA, PHASE 6
 PAVING

Willowgreen Ct.

JOB NO.: 18267018
 DATE: APRIL 2019
 DESIGNED BY: MTD
 DRAWN BY: MTD

BAR IS ONE INCH ON ORIGINAL DRAWING
 IF NOT ONE INCH ON THIS SHEET, ADJUST SCALES ACCORDINGLY.

DRAWING NUMBER

SHEET NUMBER **8** OF **19**