




1+81.42

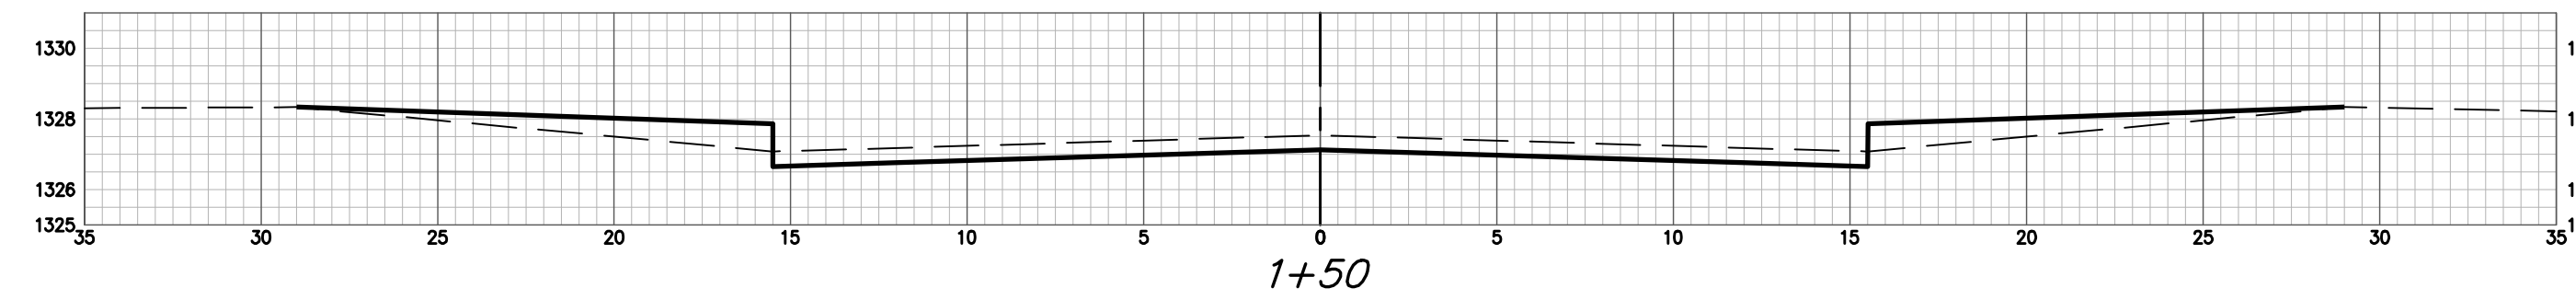


1+50

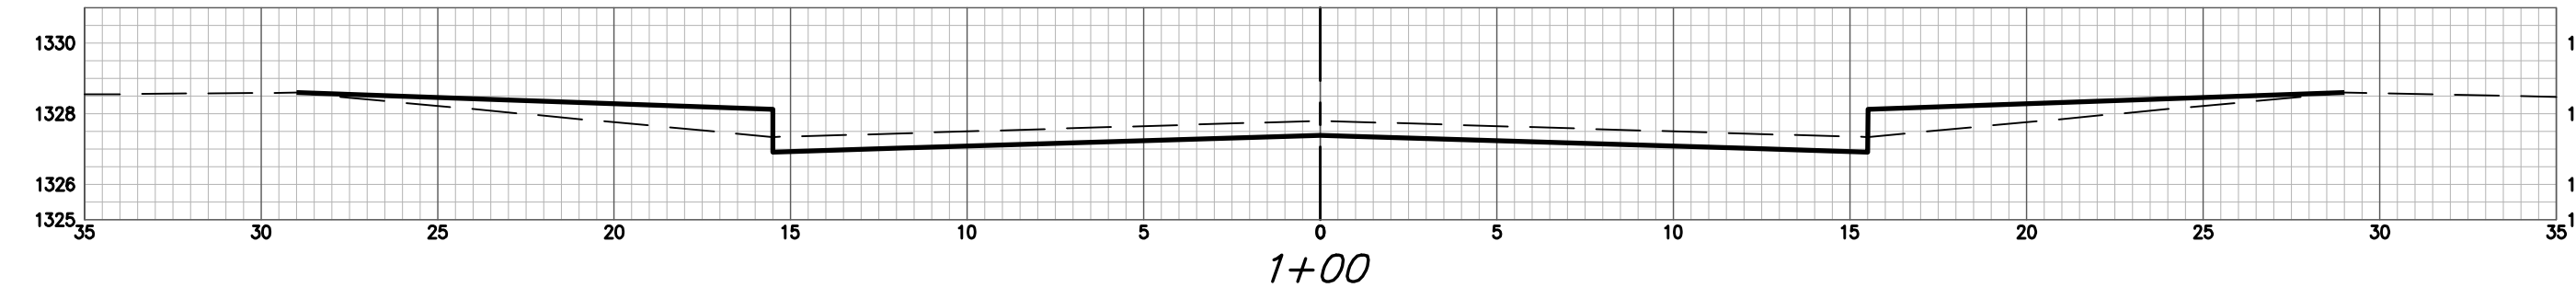


1+00

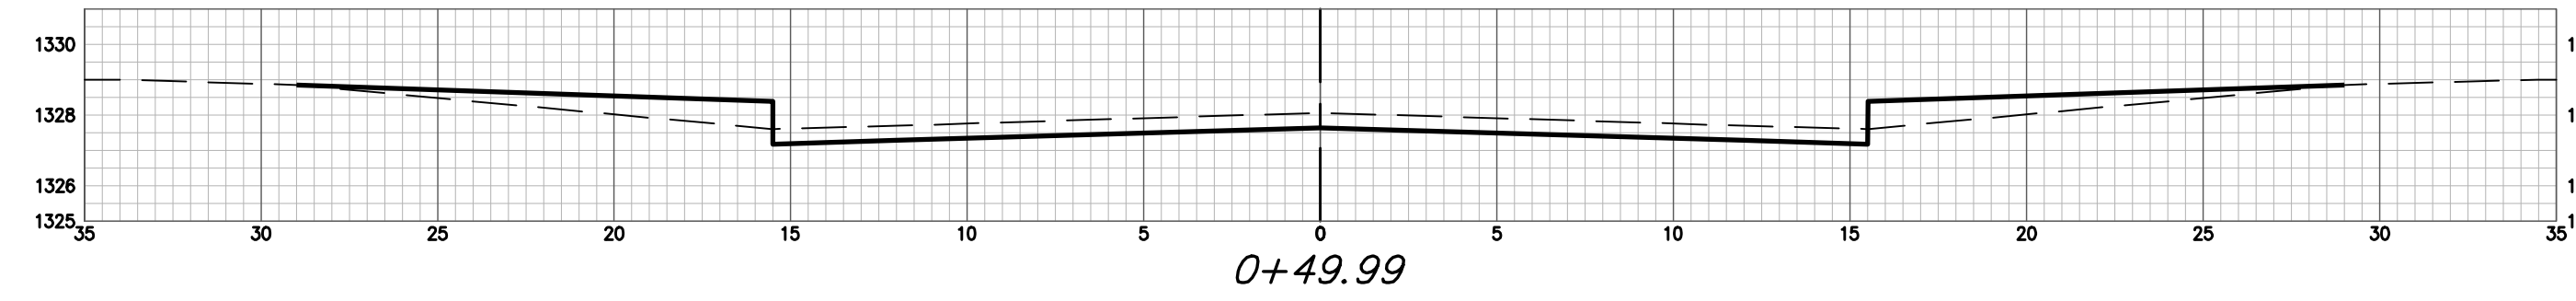


0+49.99

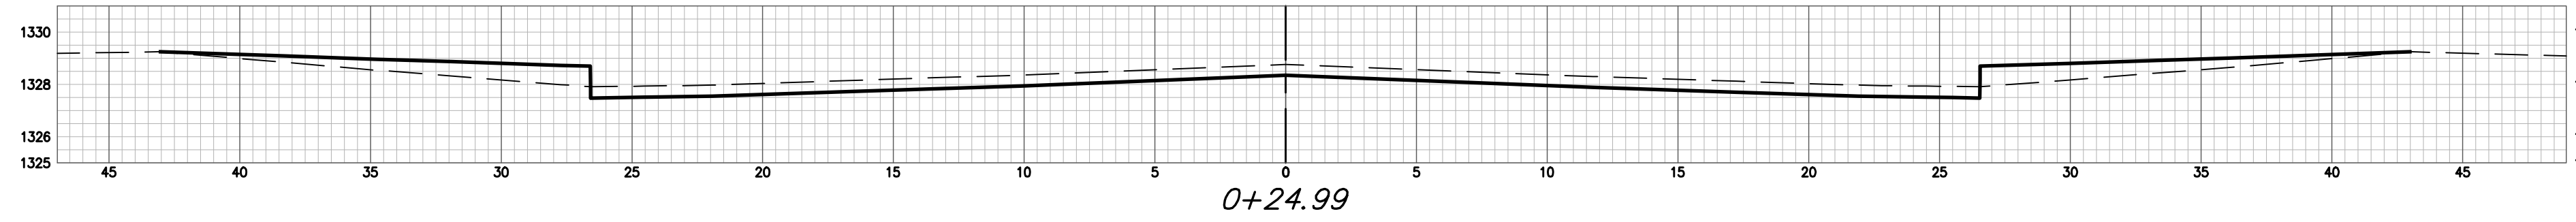


0+24.99

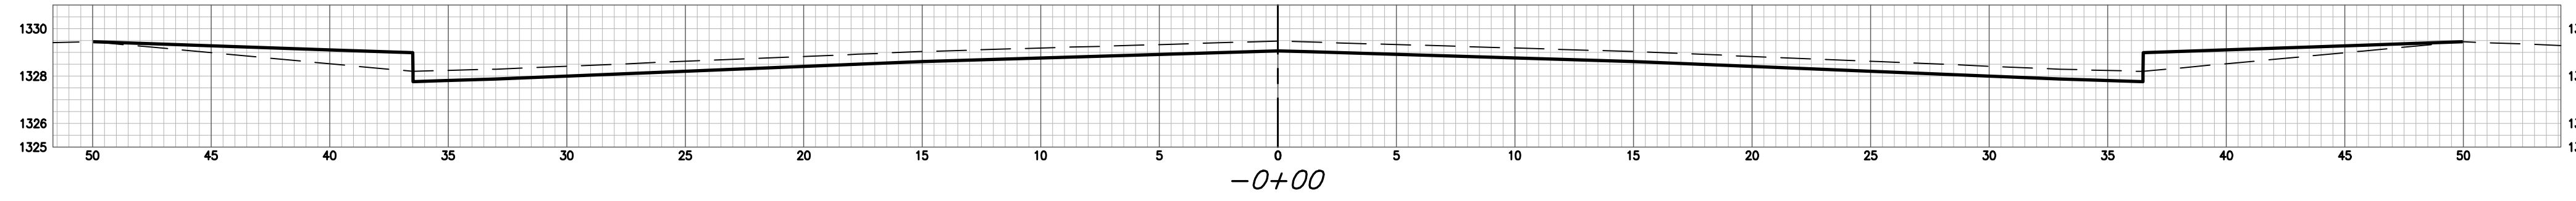


-0+00

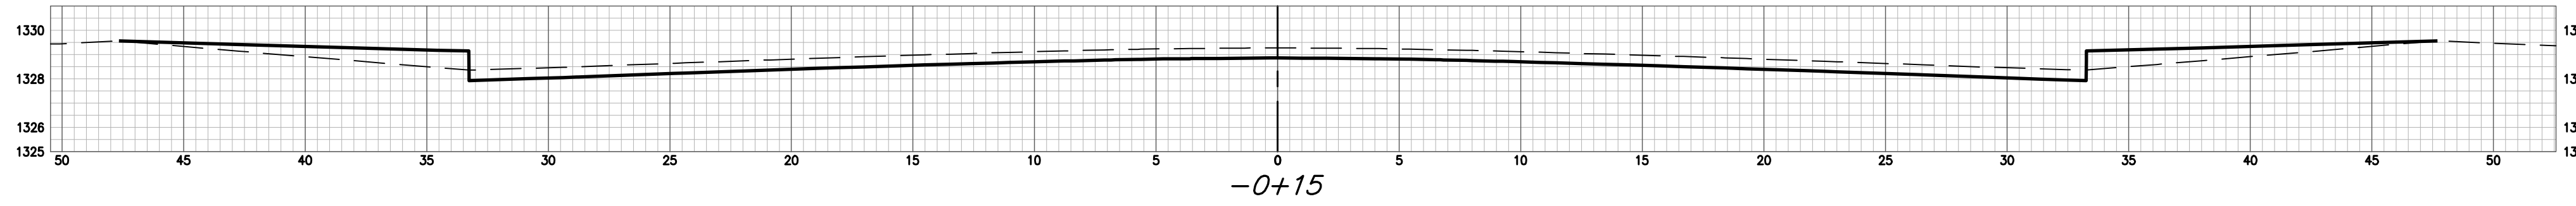

-0+15

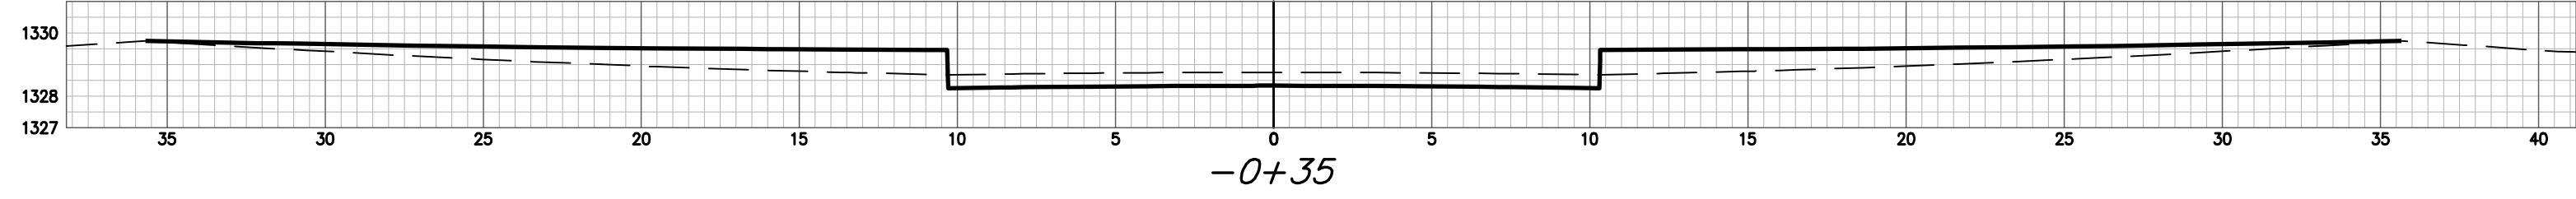

-0+35

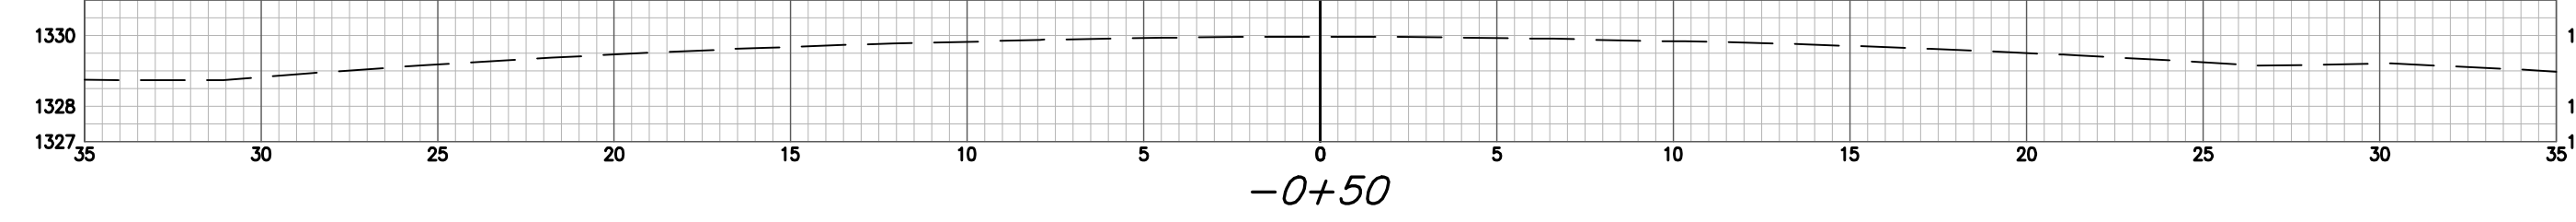

-0+50

26TH CT NORTH

26th CT N (Lots 8-13) CY Excavation (unadjusted)				26th CT N (Lots 8-13) CY Loose Fill (unadjusted)			
Station	Area	Volume	Total	Station	Area	Volume	Total
-0+50	0.00	0.00	0.00	-0+50	0.00	0.00	0.00
-0+35	8.77	2.44	2.44	-0+35	22.64	6.29	6.29
-0+15	27.76	13.53	15.97	-0+15	11.41	12.61	18.90
-0+00	30.45	16.17	32.14	-0+00	10.61	6.12	25.02
0+24.99	22.19	24.37	56.50	0+24.99	13.41	11.12	36.14
0+49.99	12.96	16.27	72.78	0+49.99	10.62	11.12	47.26
1+00	12.96	24.01	96.79	1+00	10.62	19.67	66.93
1+50	12.96	24.01	120.79	1+50	10.62	19.66	86.59
1+81.42	12.95	15.08	135.87	1+81.42	10.62	12.36	98.95