


S.W. 1/4 SEC. 14 TWP. 28S R. 1 E.

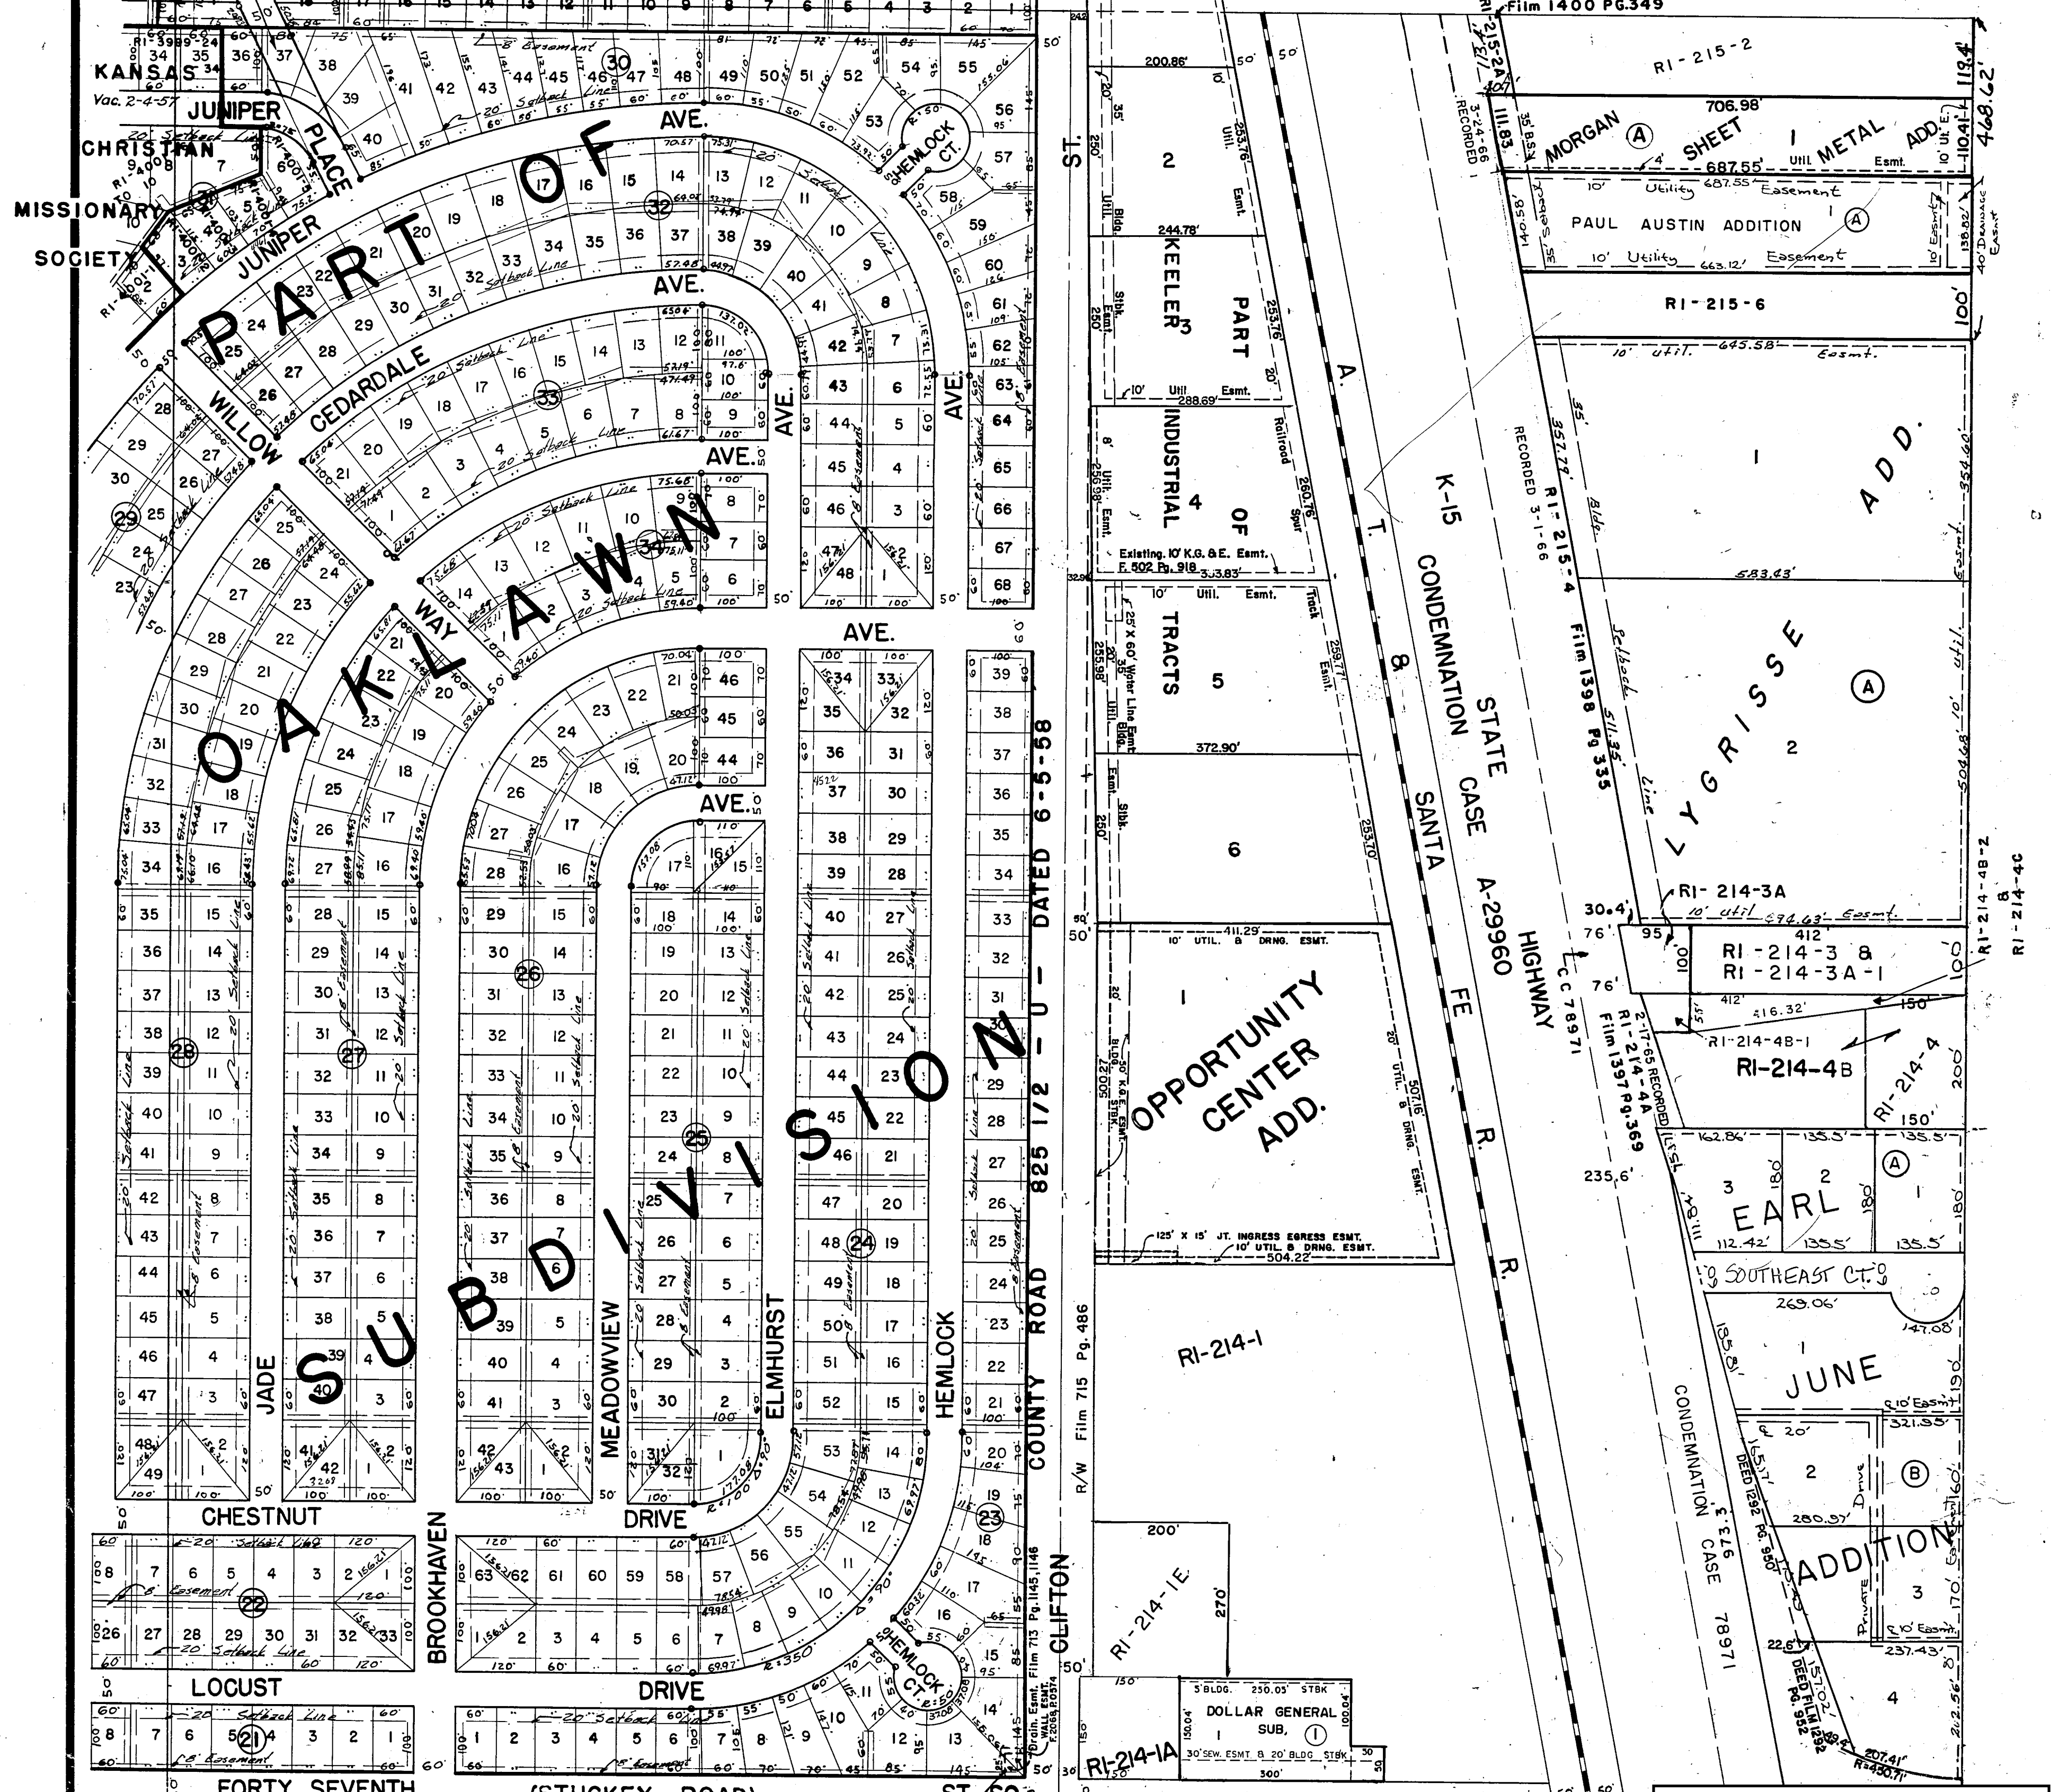

OAKLAWN WATERLINE
 REPLACEMENT SHEET - 20 OF 31
 448-90957 OCA 638114
 SUNVIEW & CLIFTON ABANDONMENT

SEDGWICK C

Recorded 7-3-52