


SUB2018-00024 Kellogg Crossing Addition

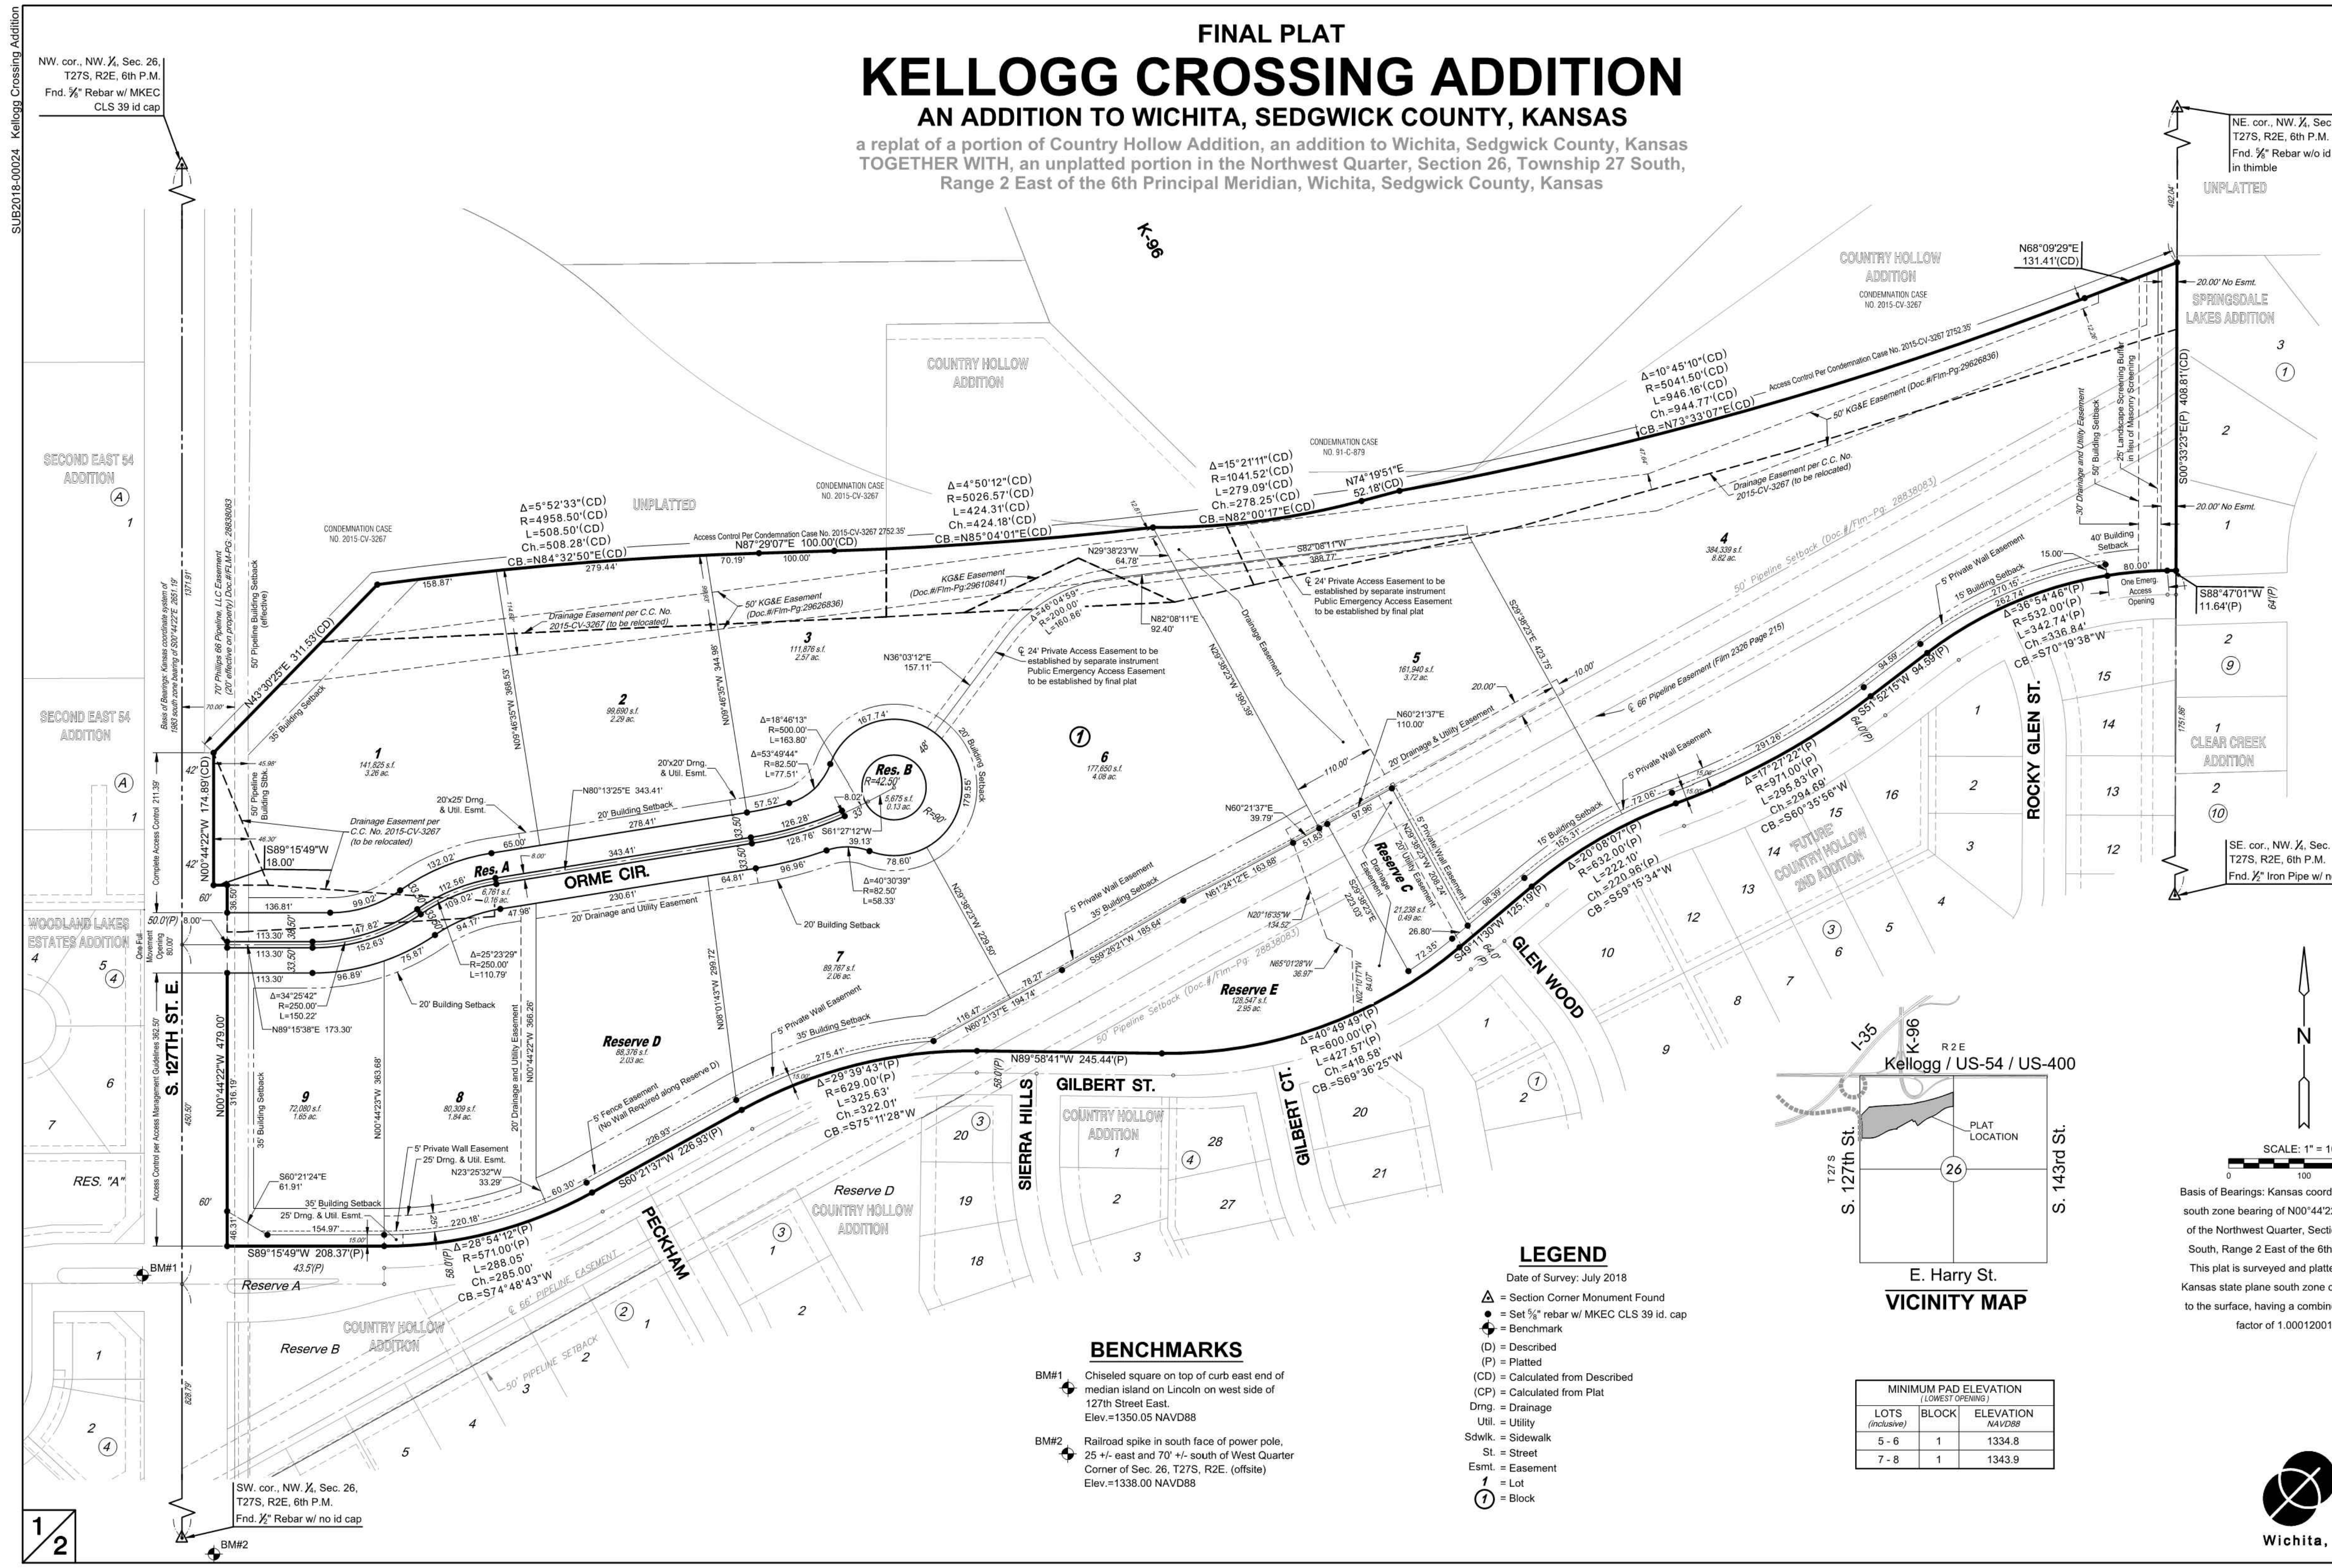


**LEGEND**

Date of Survey: July 2018


- ▲ = Section Corner Monument Found
- = Set 1/2" rebar w/ MKEC CLS 39 id. cap
- ⊕ = Benchmark
- (D) = Described
- (P) = Platted
- (CD) = Calculated from Described
- (CP) = Calculated from Plat
- Dmg. = Drainage
- Util. = Utility
- Sdwk. = Sidewalk
- St. = Street
- Esmt. = Easement
- 1 = Lot
- ① = Block

**BENCHMARKS**

- BM#1 Chiseled square on top of curb east end of median island on Lincoln on west side of 127th Street East. Elev.=1350.05 NAVD88
- BM#2 Railroad spike in south face of power pole. 25 +/- east and 70' +/- south of West Quarter Corner of Sec. 26, T27S, R2E, (offsite) Elev.=1338.00 NAVD88

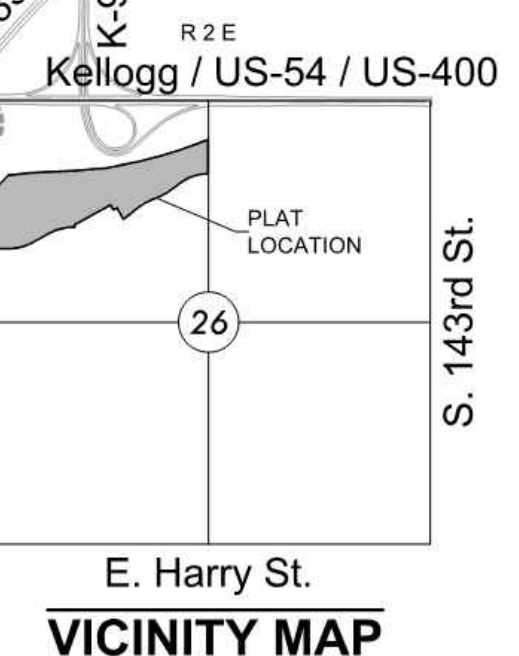

| MINIMUM PAD ELEVATION<br>(LOWEST OPENING) |       |                     |
|-------------------------------------------|-------|---------------------|
| LOTS<br>(inclusive)                       | BLOCK | ELEVATION<br>NAVD88 |
| 5 - 6                                     | 1     | 1334.8              |
| 7 - 8                                     | 1     | 1343.9              |

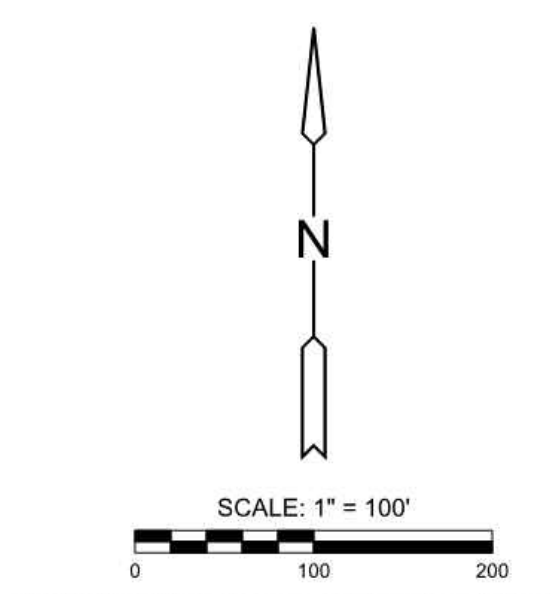

Basis of Bearings: Kansas coordinate system of 1983 south zone bearing of N00°44'22"W on the west line of the Northwest Quarter, Section 26, Township 27 South, Range 2 East of the 6th Principal Meridian. This plat is surveyed and platted on NAD83 using Kansas state plane south zone coordinates, modified to the surface, having a combined adjustment scale factor of 1.000120014401728

