


J:\PROJECTS\2017\1701010465 - KELLOGG CROSSING - 17458 CAD\SH15005 CIVIL\PAV17458-05-2000.DWG  
 J:\PROJECTS\2017\1701010465 - KELLOGG CROSSING - 17458 CAD\SH15005 CIVIL\PAV17458-05-2000.DWG  
 PLOTTED: Monday, April 22, 2019 @ 03:11PM

SUBDIVISION BENCH MARKS				
NO.	STREET AND STATION	FROM CL	DESCRIPTION	ELEVATIONS
1	GILBERT, STA. 26+88.46	17.5' RT	TOP OF CURB AT W END OF INLET HOOKUP	

NOTE:  
 1. CONTRACTOR SHALL INSTALL SUBDIVISION BENCH MARKS ("FLAT SURVEY MARKERS NO. 8134-08 3" TOP DIAMETER" PROVIDED BY KANSAS BLUE PRINT CO., INC.) COSTS TO BE CONSIDERED SUBSIDIARY TO CONSTRUCTION OF COMBINED CURB AND GUTTER.  
 2. COST 4" PVC SLEEVE INSTALLATION SHALL BE SUBSIDIARY TO SIDEWALK CONSTRUCTION



PAVING & INCIDENTAL DRAINAGE FOR  
**KELLOGG CROSSING ADDITION**  
 PHASE 1

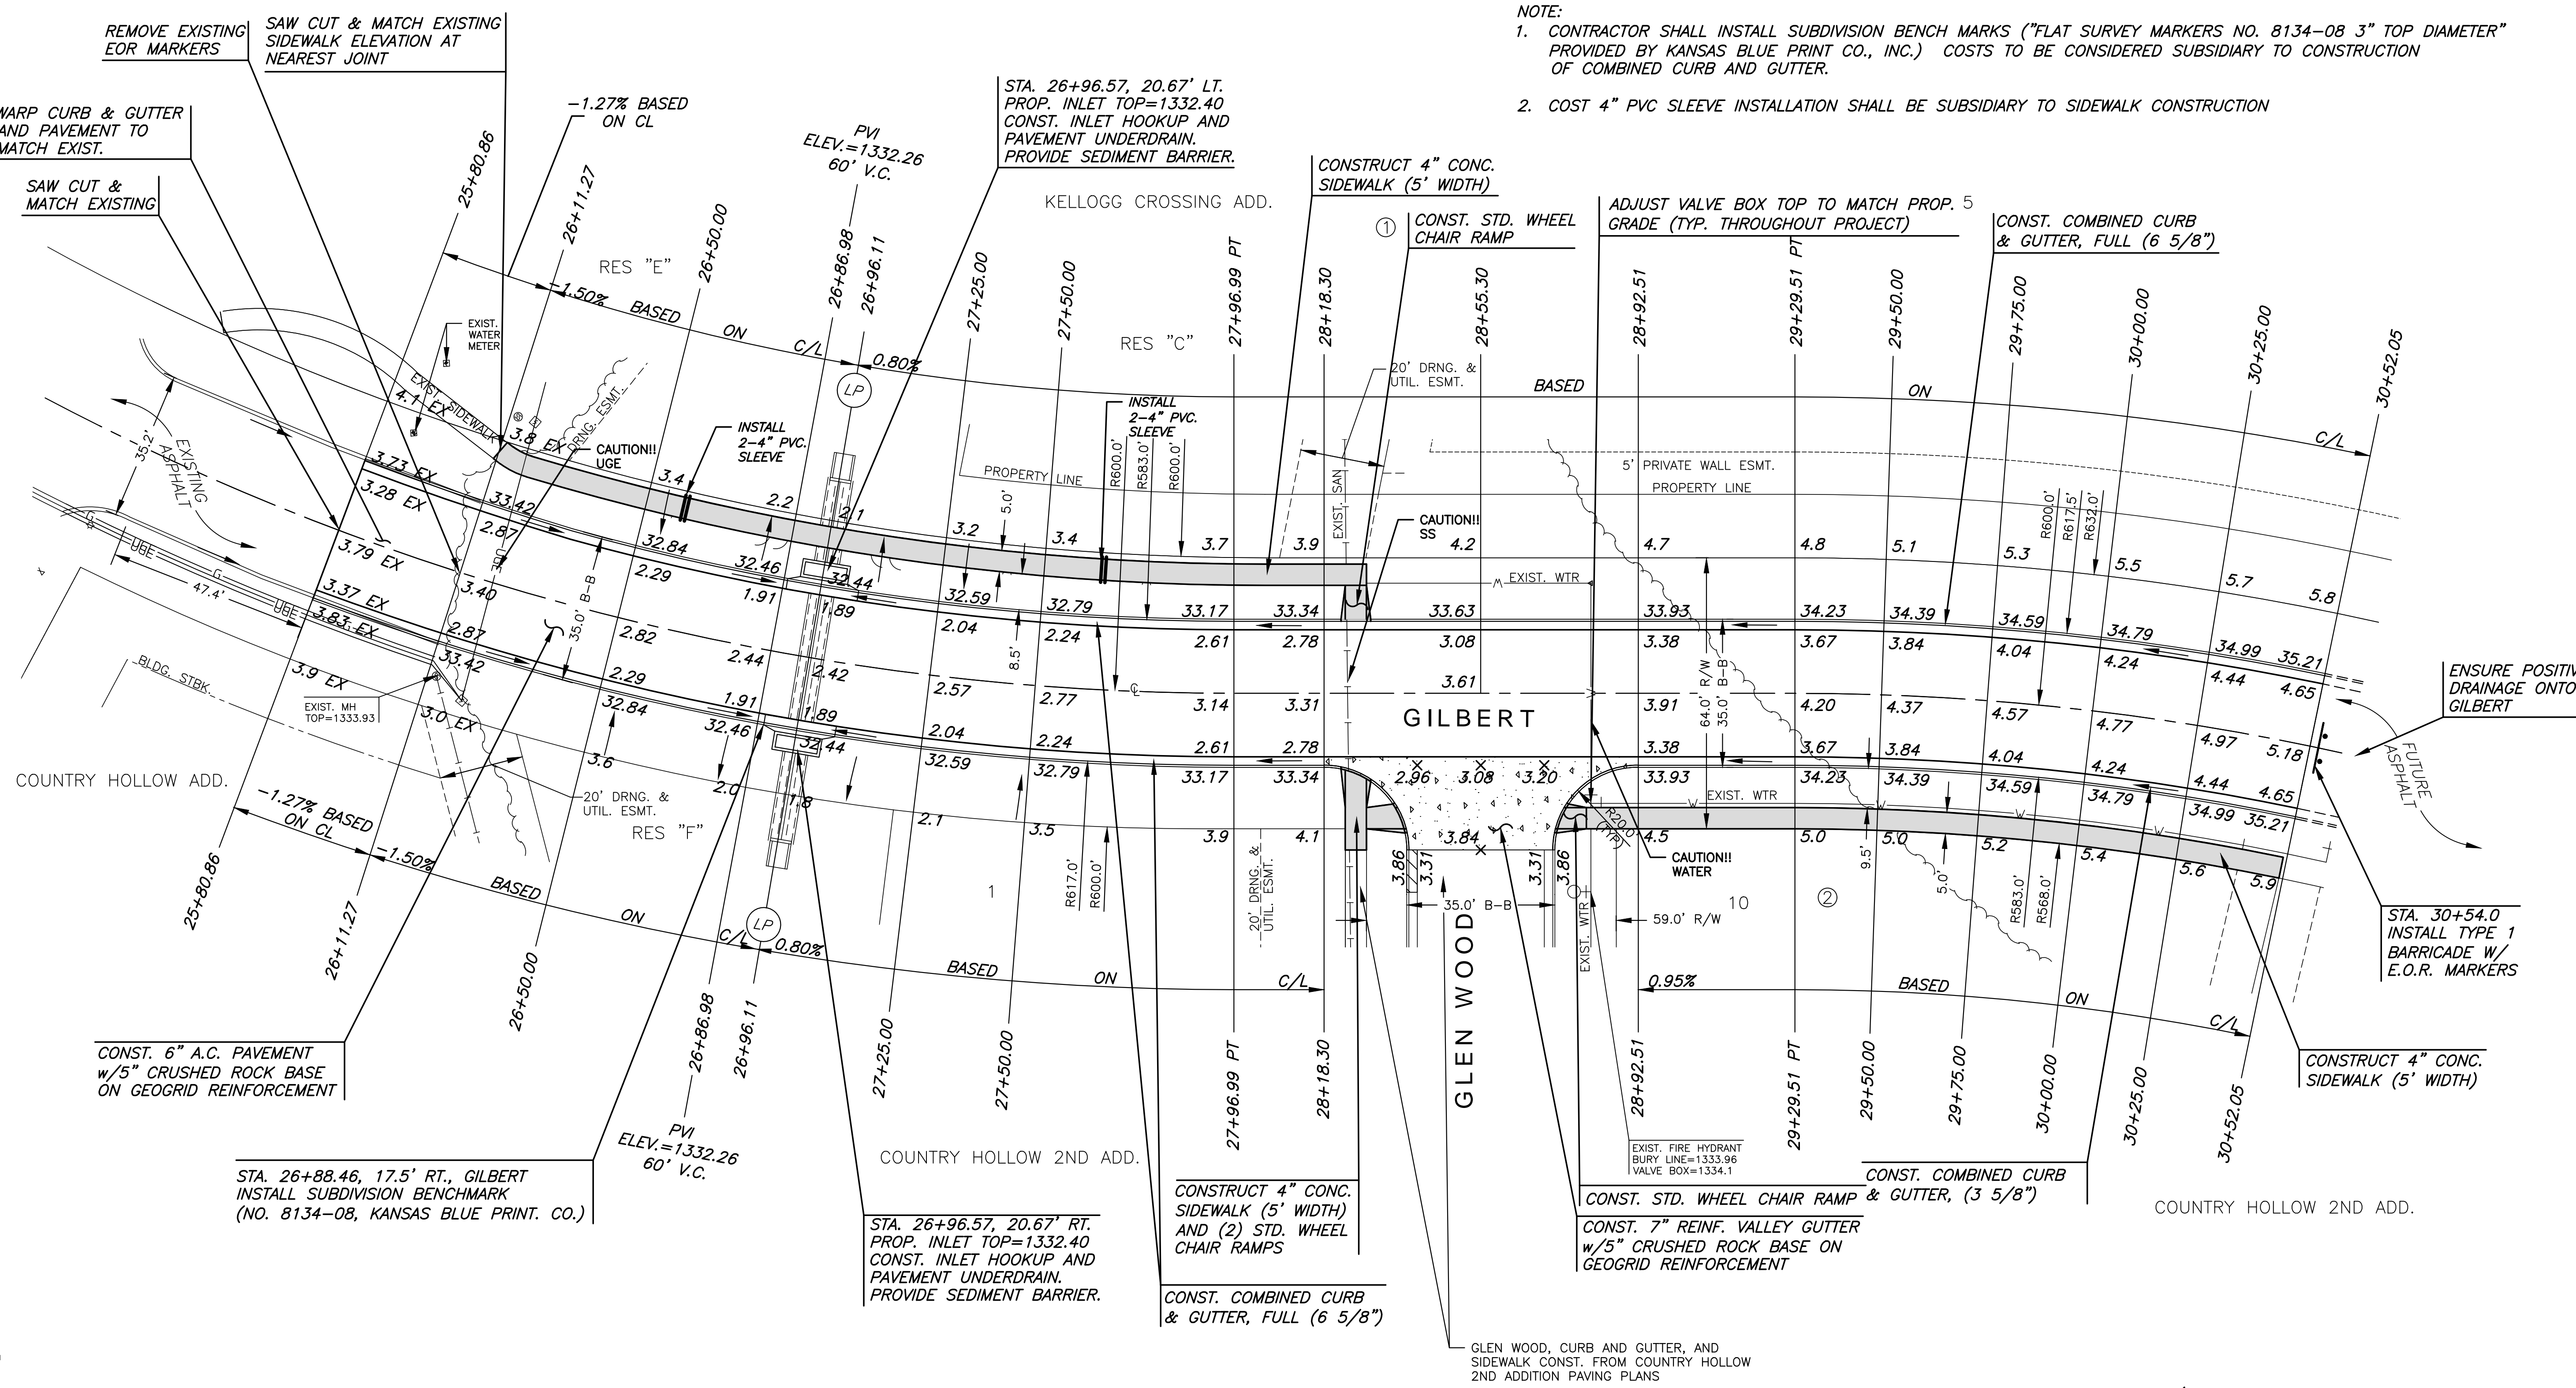

LEGEND

10' TRANSITION FROM FULL TO ROLL CURB

NOTE:  
 TOP OF CURB ELEVATIONS SHOWN ARE FOR FULL CURB. CONSTRUCT CURB AND GUTTER AS NOTED.

SCALE: 1"=20'

©2019  
 MKEC Engineering  
 All Rights Reserved  
 www.mkec.com  
 These drawings and their contents, including, but not limited to, all concepts, designs, & ideas are the exclusive property of MKEC Engineering (MKEC), and may not be used or reproduced in any way without the express consent of MKEC.

GILBERT ST.		
PROJECT NO.	472-2019-085525	
DATE	APR. 2019	
SCALE	1"=20'	
DESIGNED	SLF	
DRAWN	CRM	
CHECKED	MAB	
NO.	REVISION	DATE
SHEET NO.		
08 OF 24		