



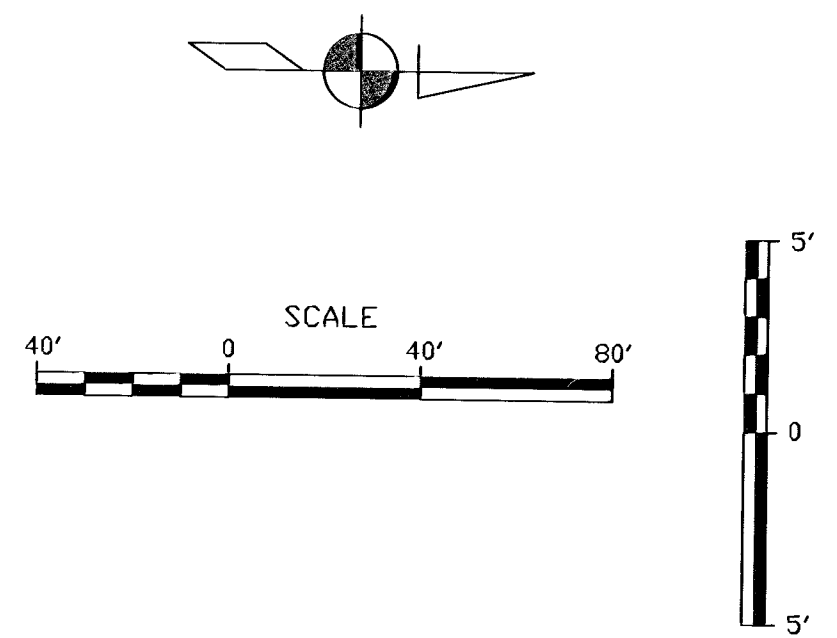

- NOTES:
- Existing Sanitary Sewer Depth To Be Verified By Contractor
 - Remove Trees Only As Necessary For Sanitary Sewer Construction

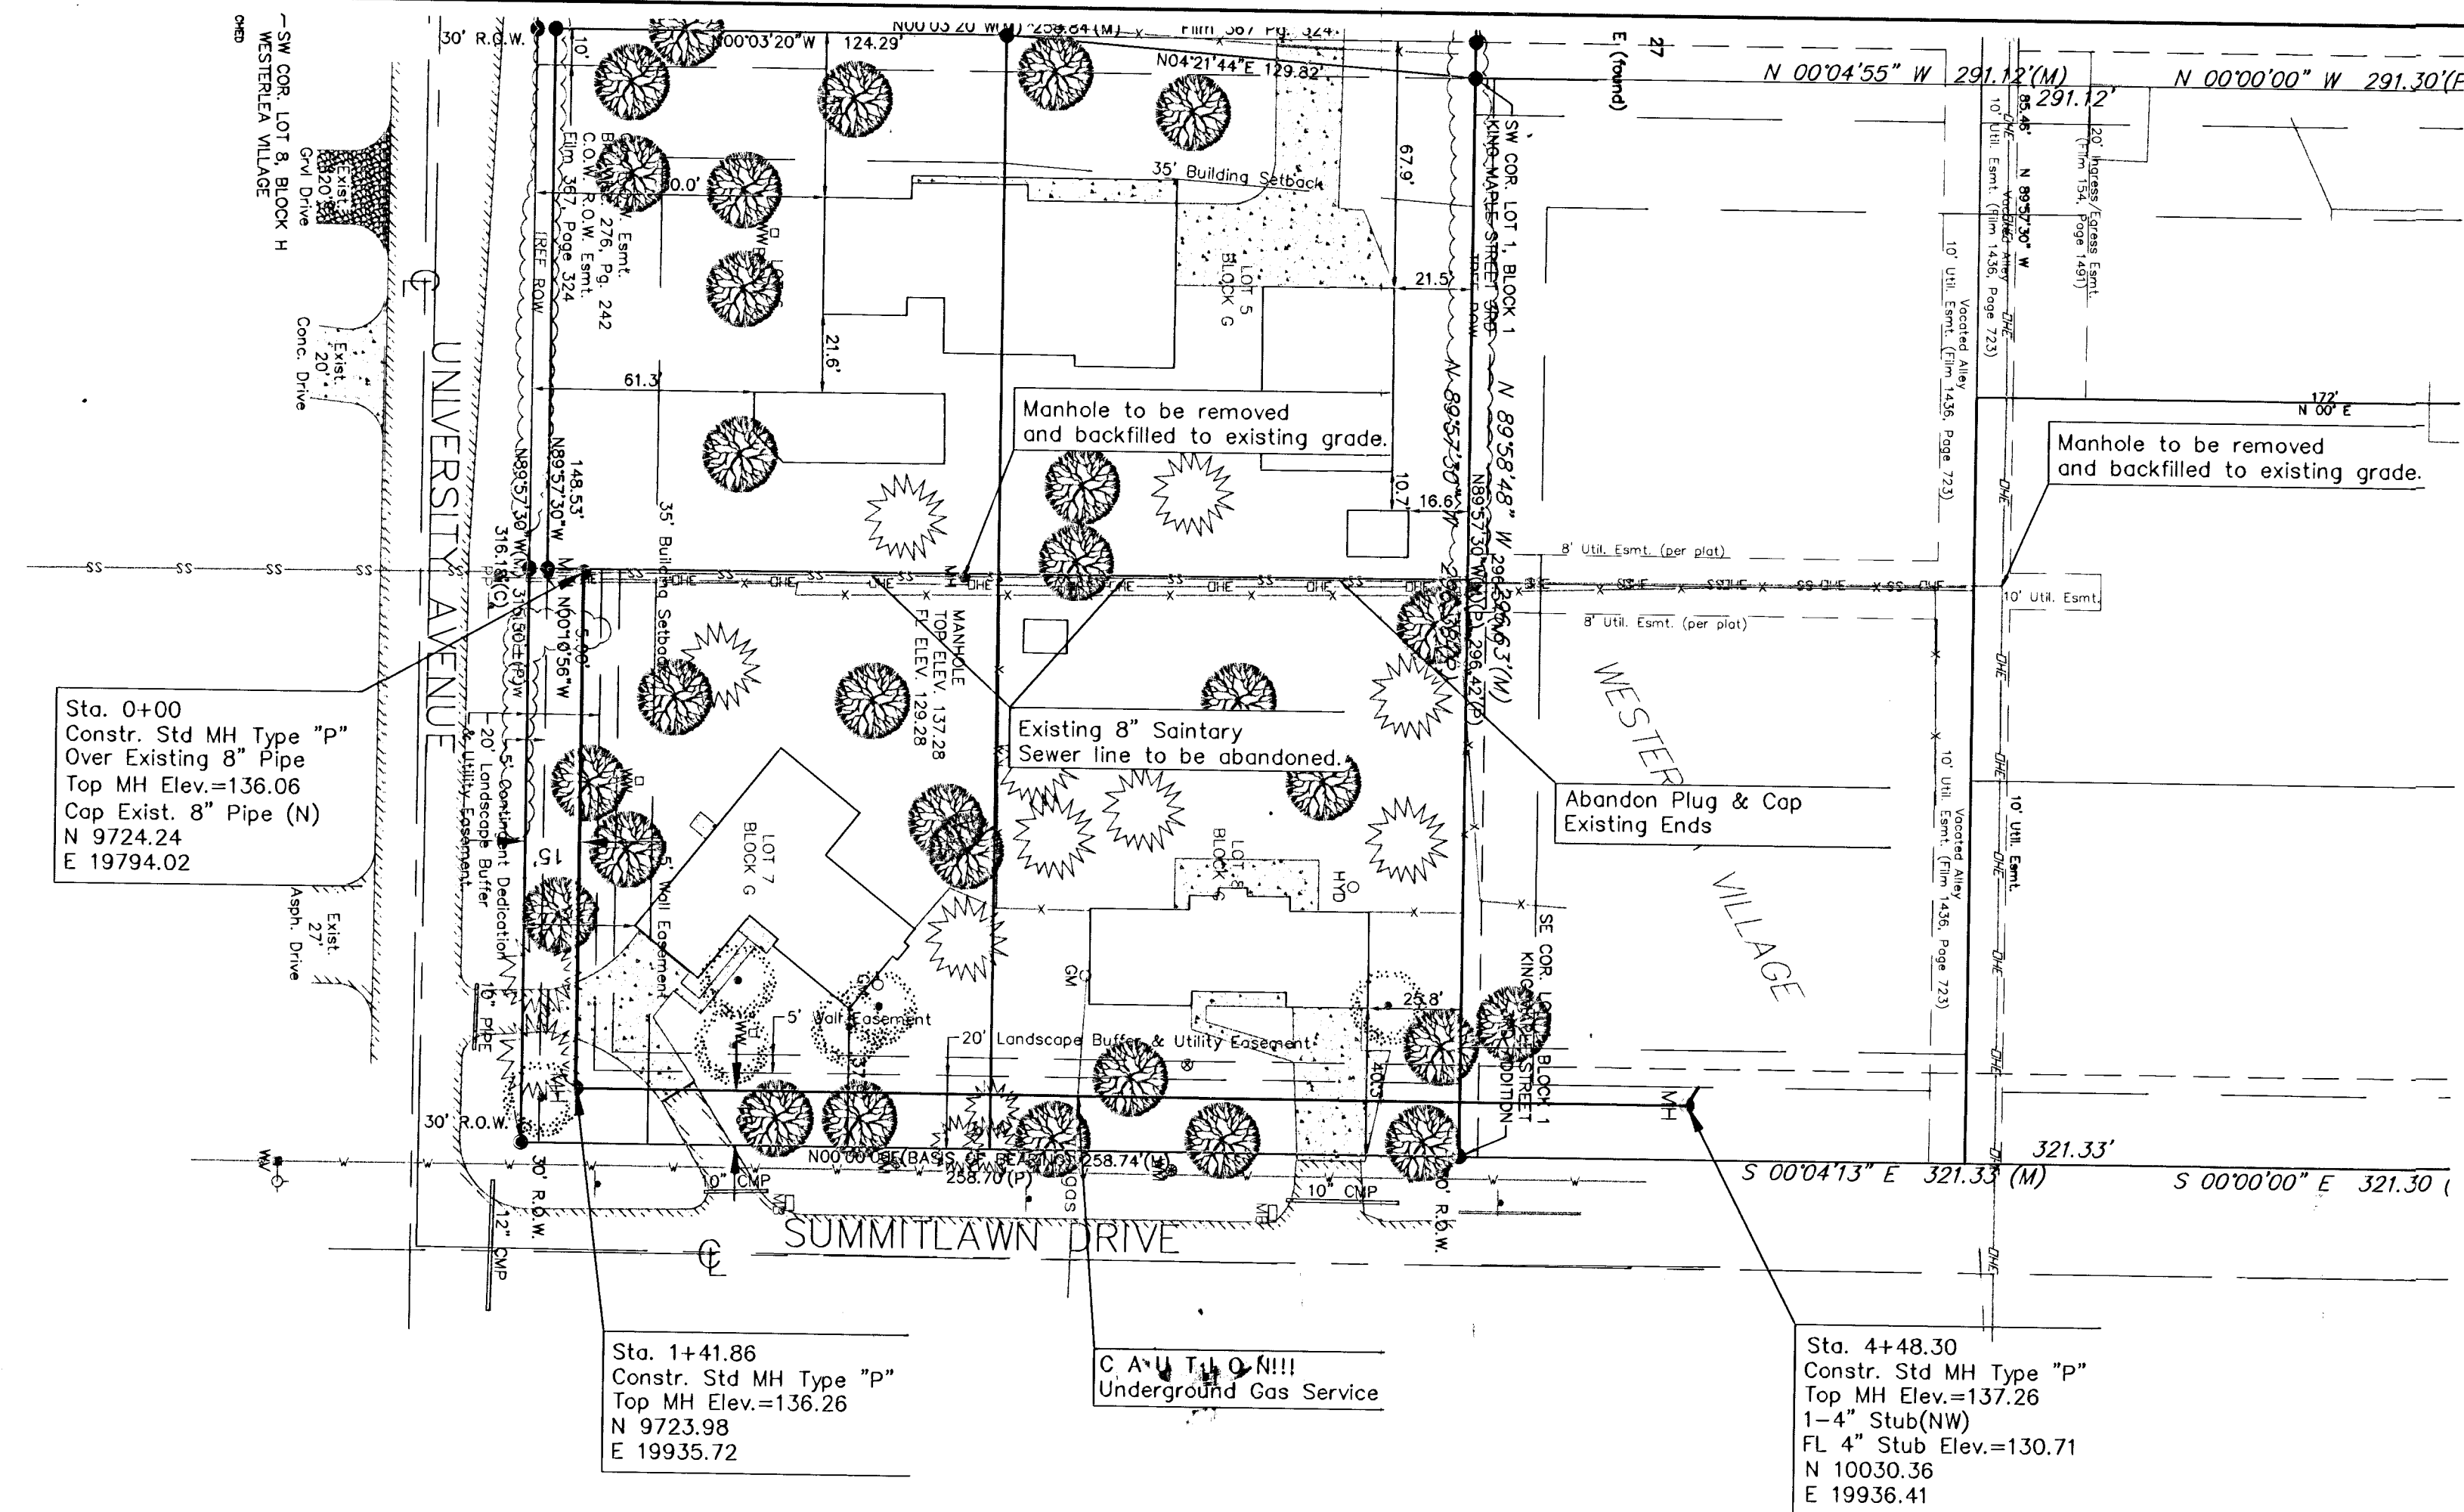