



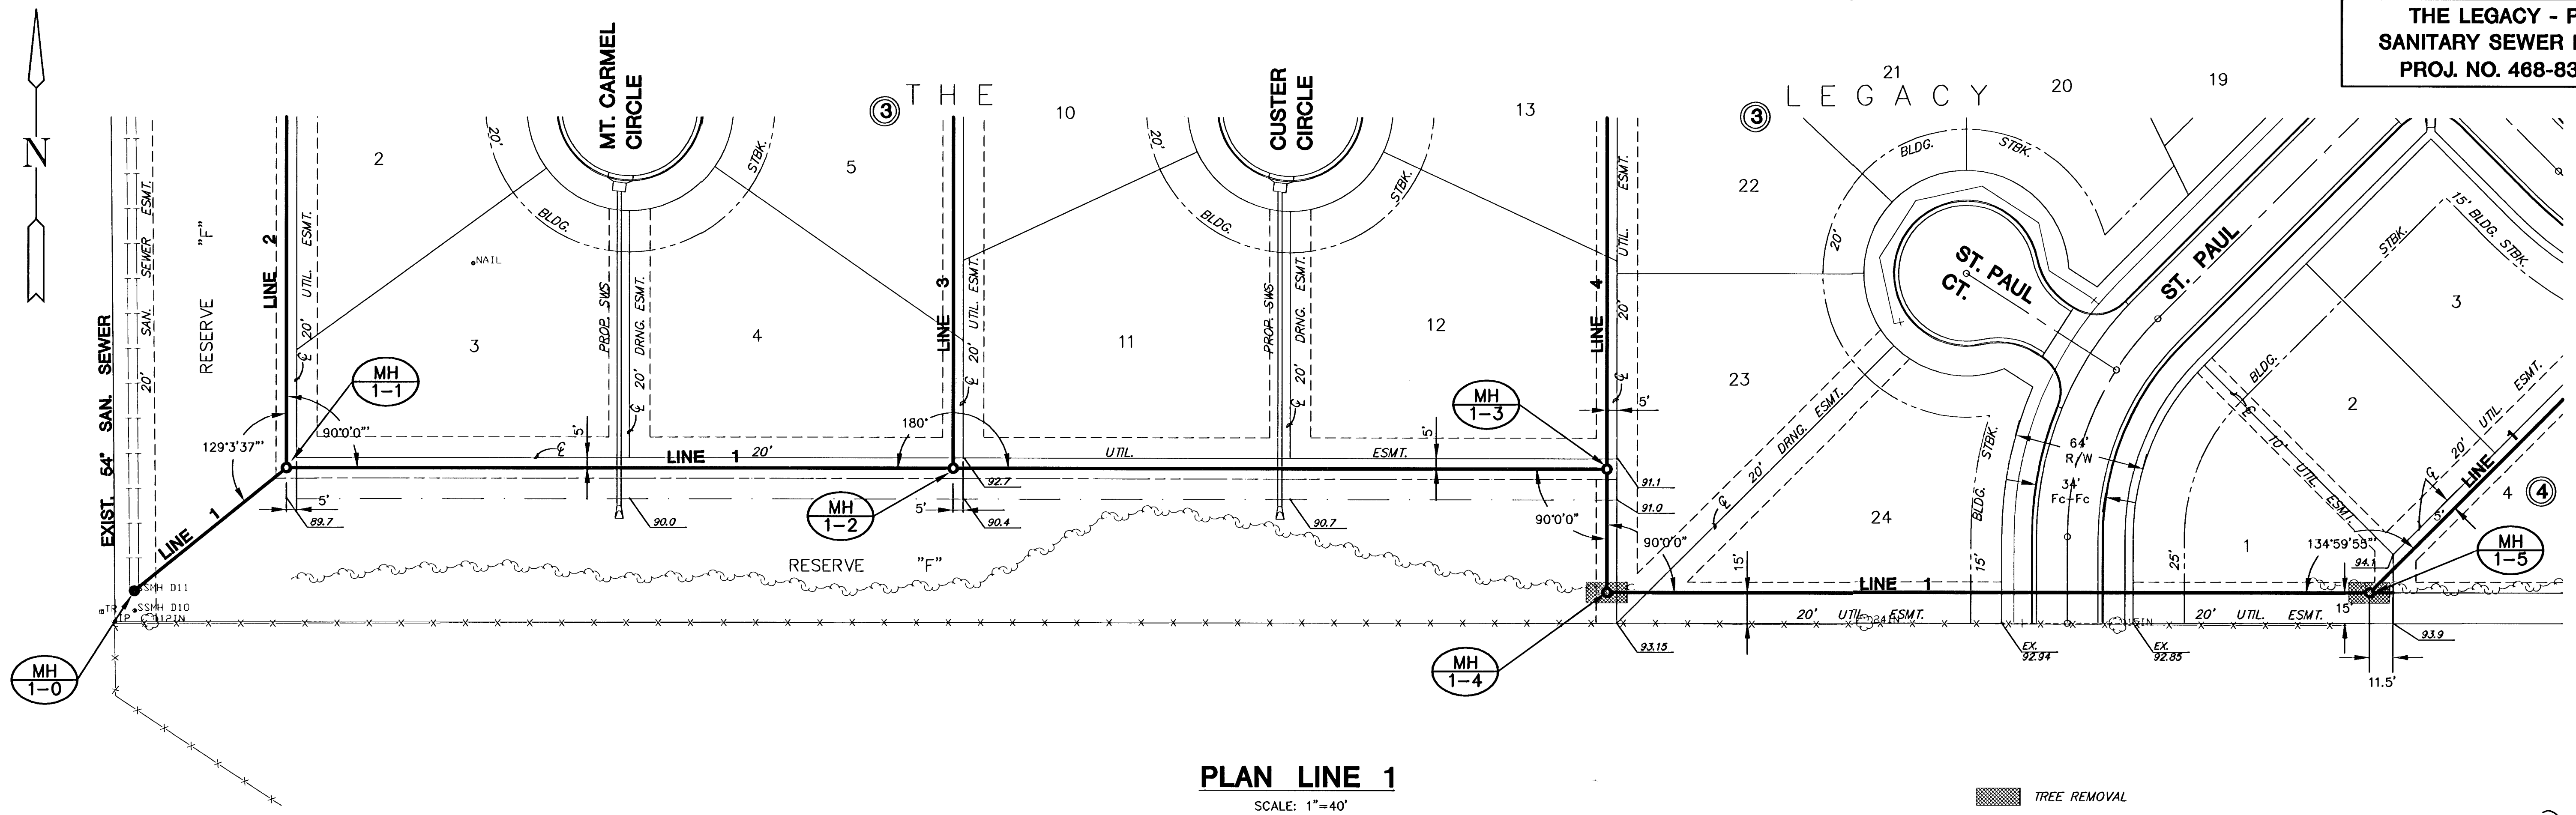

PLAN LINE 1
SCALE: 1"=40'

TREE REMOVAL

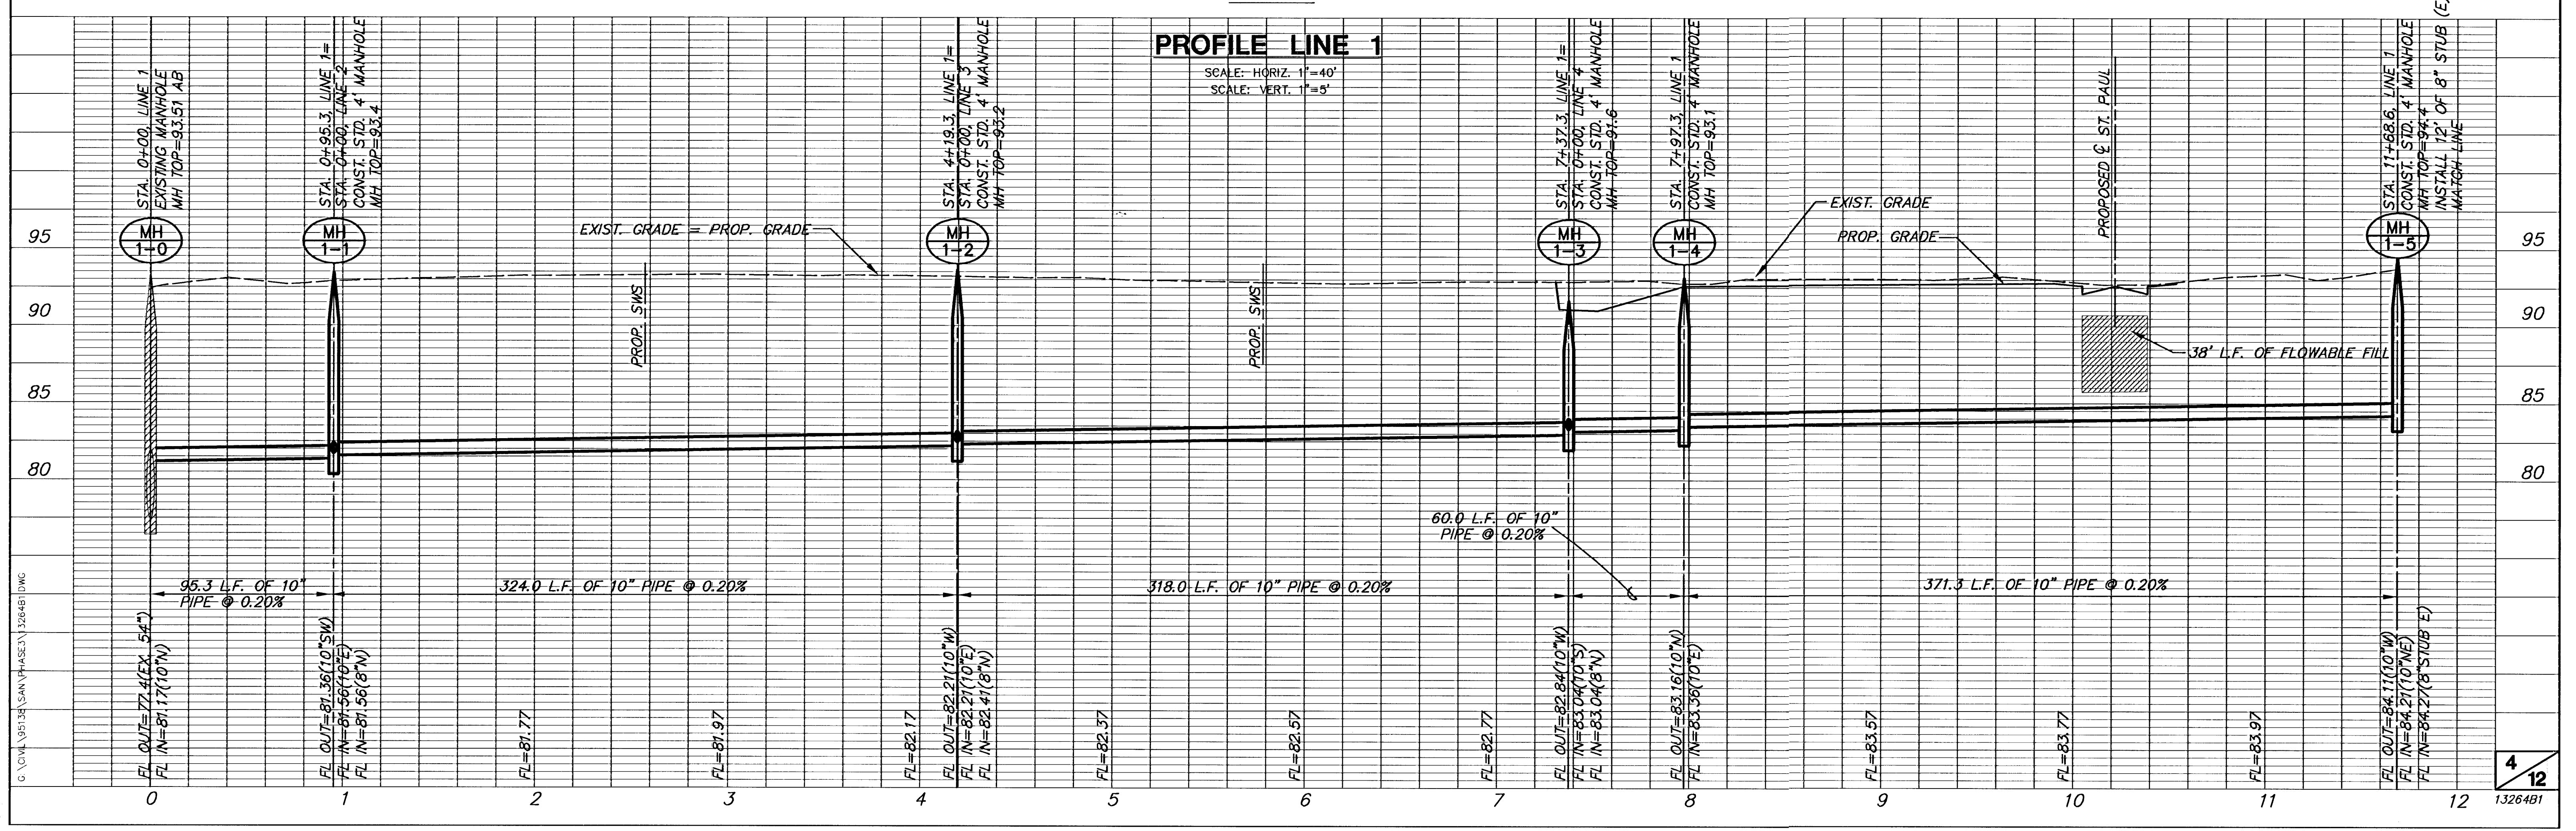

PROFILE LINE 1
SCALE: HORIZ. 1"=40'
SCALE: VERT. 1"=5'

G:\04\195138\SAN\PHASE3\1326481.DWG