
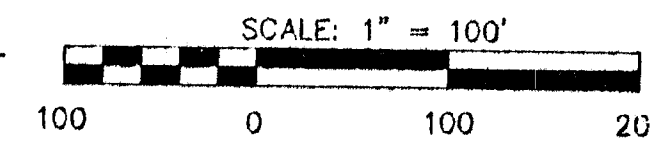



LIBRARY COPY  
SEDGWICK COUNTY, KANSAS  
REGISTER OF DEEDS

FINAL PLAT  
**THE LEGACY ADDITION**  
AN ADDITION TO WICHITA SEDGWICK COUNTY, KANSAS

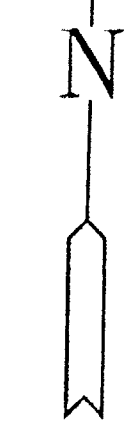

**LEGEND**  
• - Iron  
U.E. - Utility Easement  
D.E. - Drainage Easement

| MINIMUM PAD ELEVATION<br>LOWEST OPENING |       |               |               |           |
|-----------------------------------------|-------|---------------|---------------|-----------|
| LOT                                     | BLOCK | CITY<br>DATUM | USGS<br>DATUM | ELEVATION |
| 5-11                                    | 1     | 95.00         | 1282.4        |           |
| 1-7                                     | 2     | 95.00         | 1282.4        |           |
| 14-25                                   | 2     | 95.00         | 1282.4        |           |
| 32-43                                   | 2     | 95.00         | 1282.4        |           |
| 52-68                                   | 2     | 95.00         | 1282.4        |           |
| 12-27                                   | 6     | 95.00         | 1282.4        |           |
| 13-18                                   | 8     | 95.00         | 1282.4        |           |
| 1-8                                     | 9     | 95.00         | 1282.4        |           |
| 1-4                                     | 10    | 95.00         | 1282.4        |           |
| 1-24                                    | 3     | 94.5          | 1281.9        |           |
| 1-4                                     | 4     | 94.5          | 1281.9        |           |
| 1-8                                     | 5     | 94.5          | 1281.9        |           |
| 1-11                                    | 6     | 94.5          | 1281.9        |           |
| 1-7                                     | 7     | 94.5          | 1281.9        |           |
| 1-9                                     | 8     | 94.5          | 1281.9        |           |
| 5-7                                     | 10    | 94.5          | 1281.9        |           |
| 1-13                                    | 11    | 94.5          | 1281.9        |           |

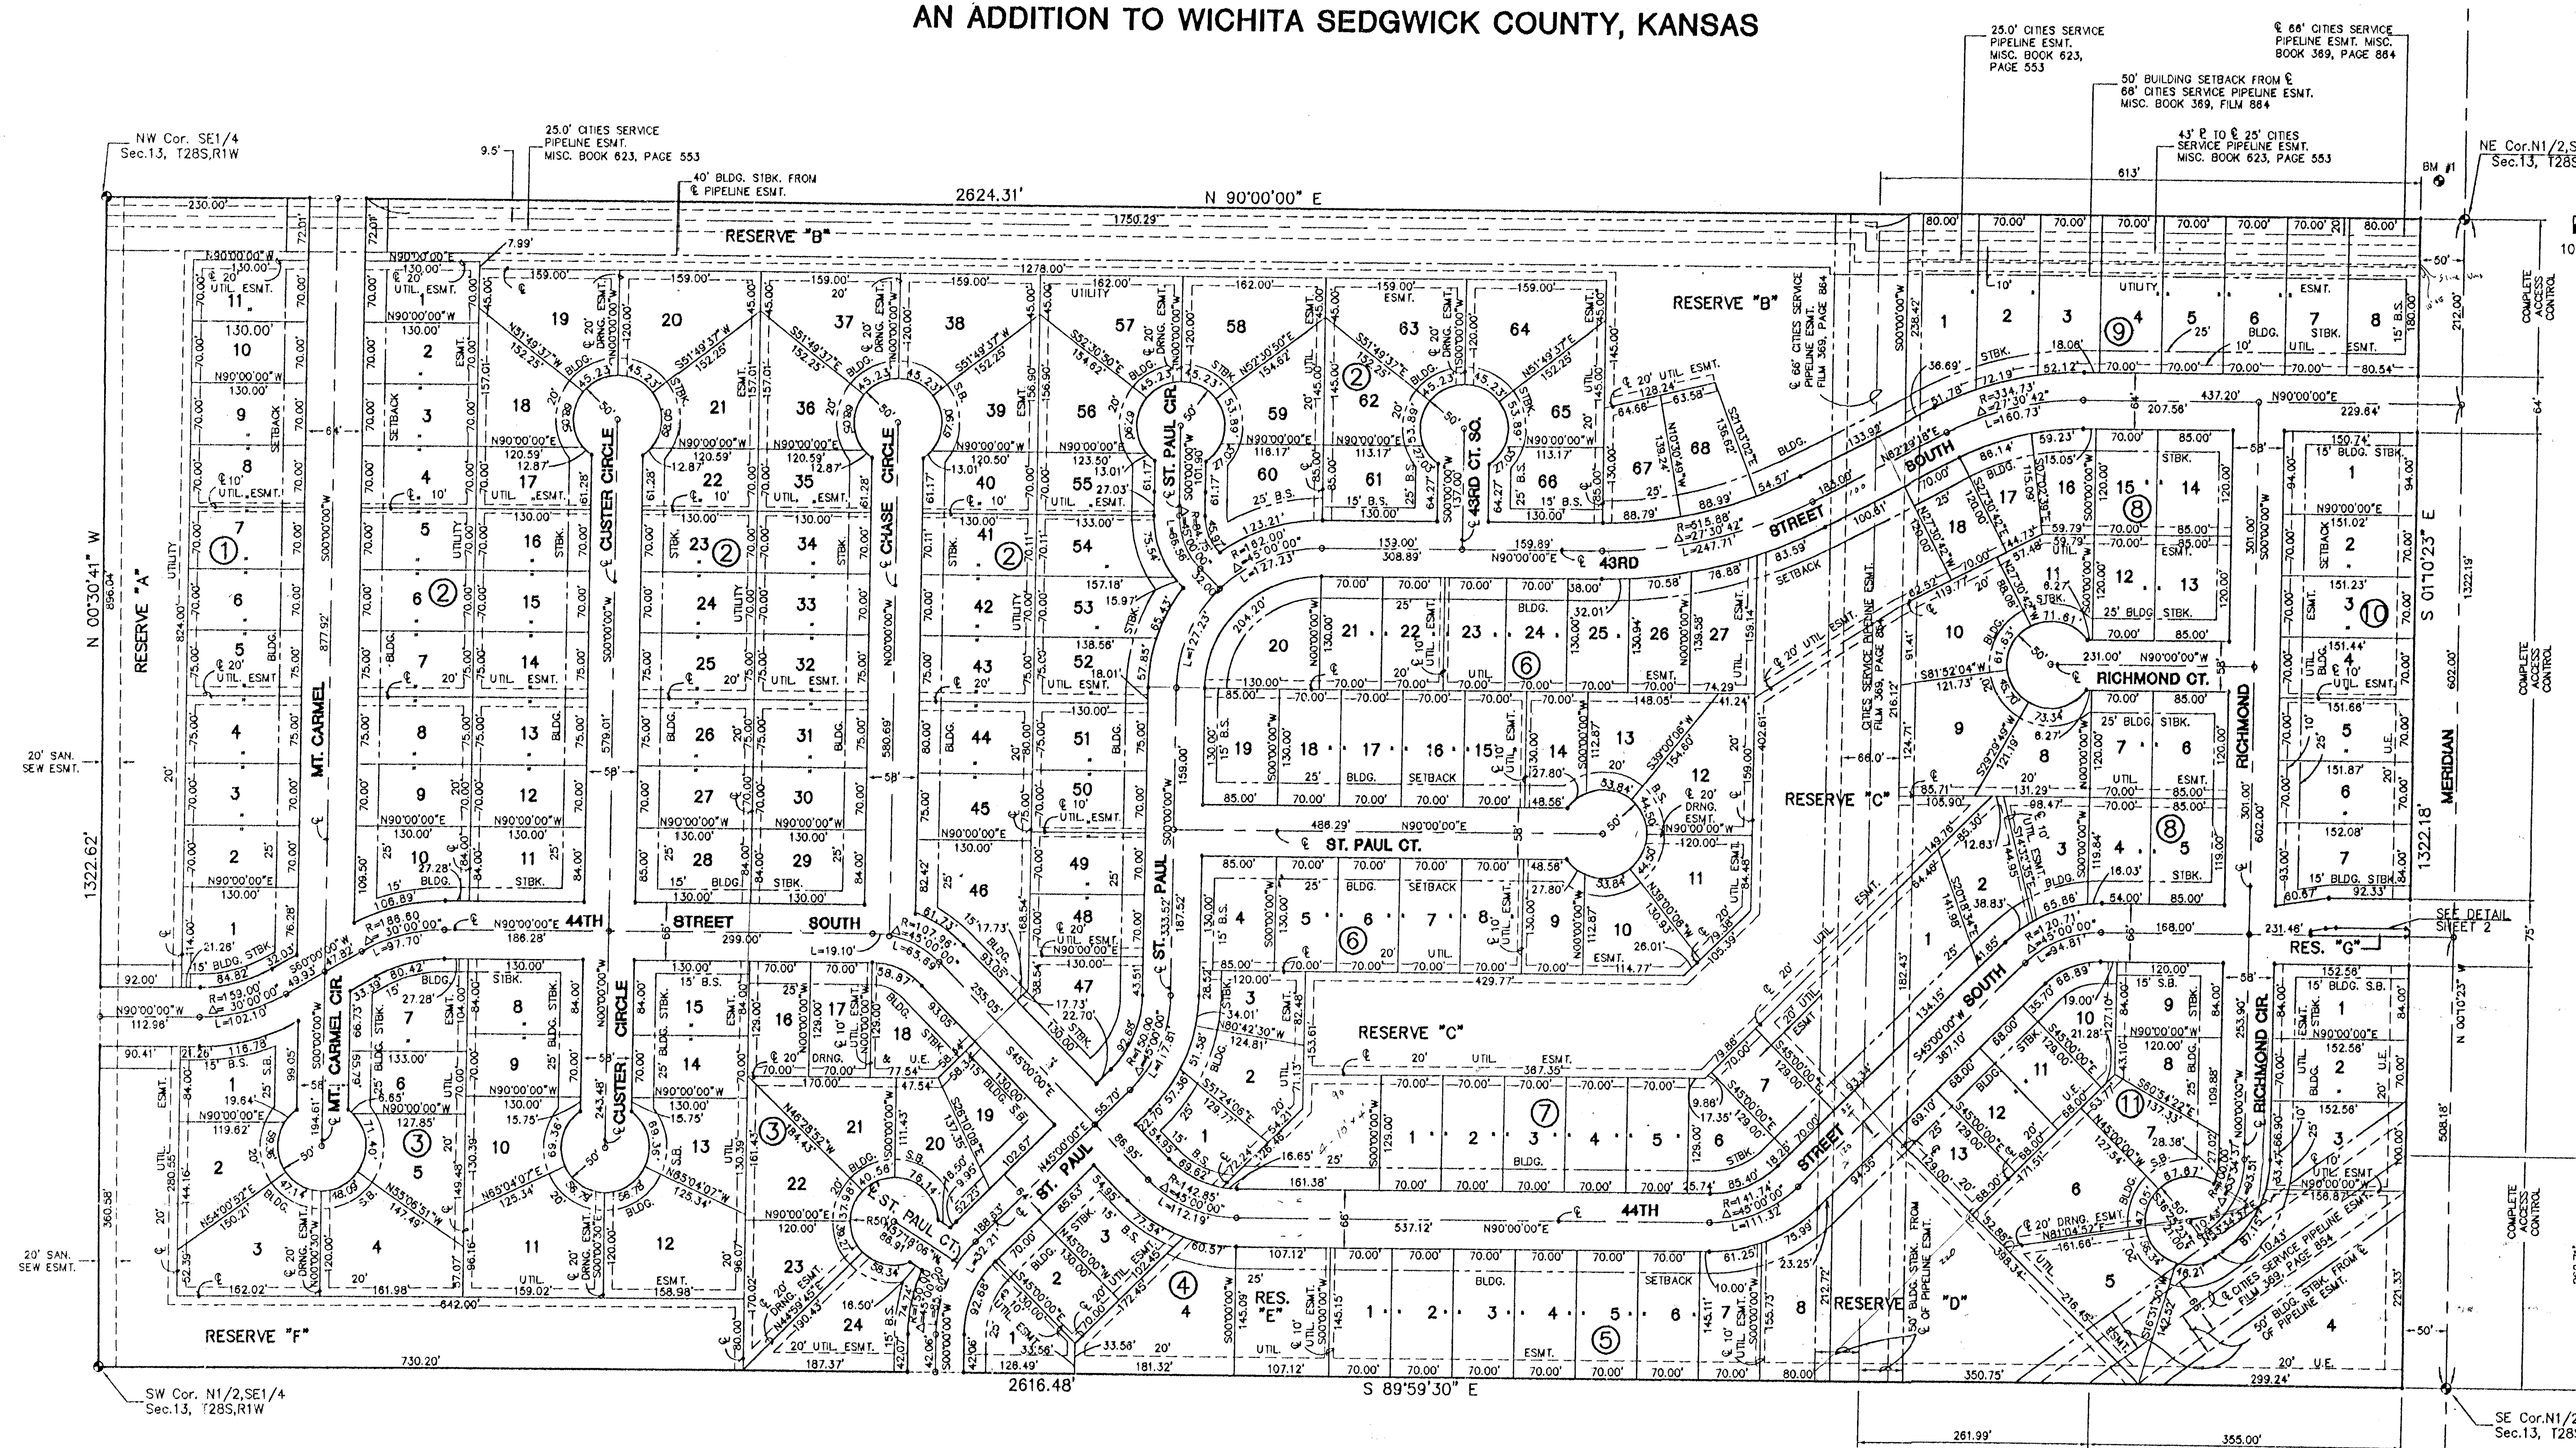

THE LEGACY