

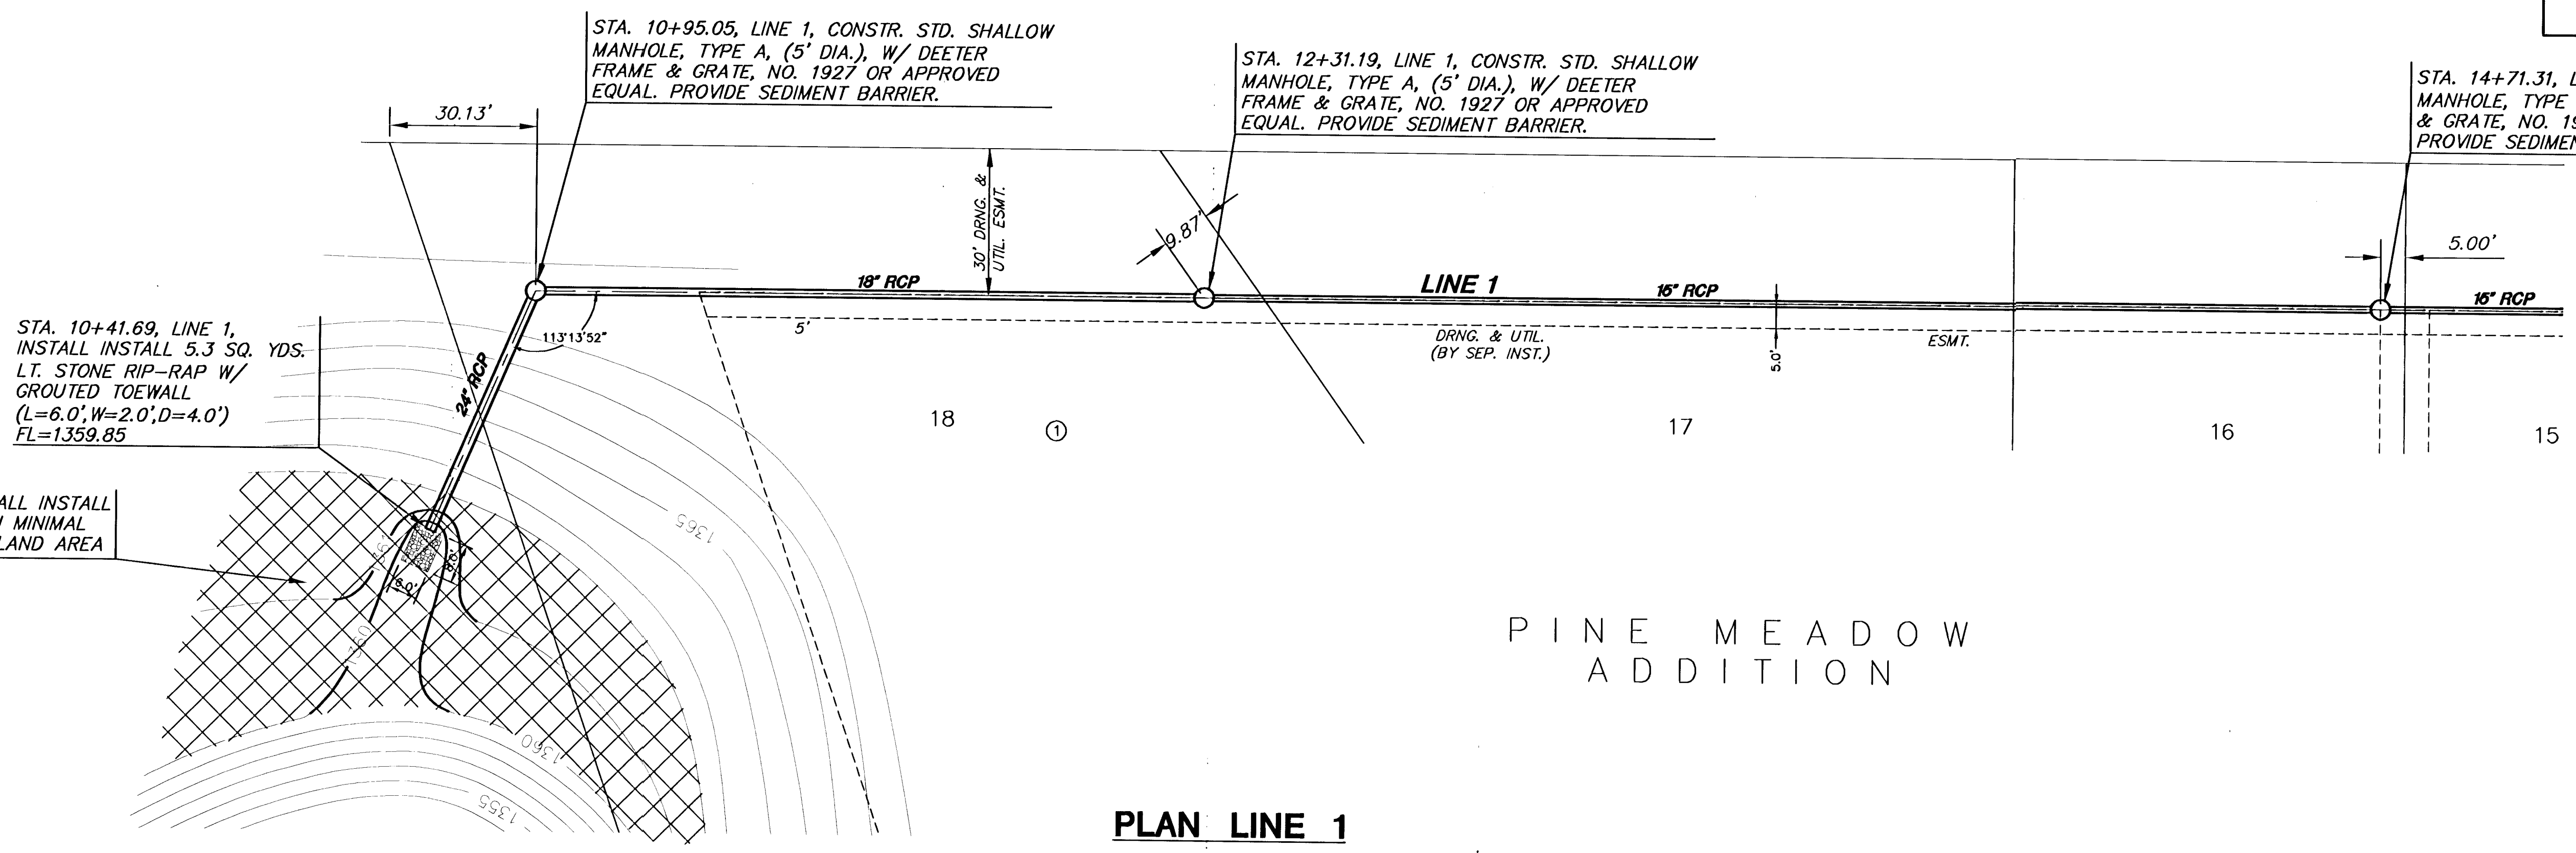


**SWS PLAN & PROFILE
PINE MEADOW ADDITION
LINE 1**

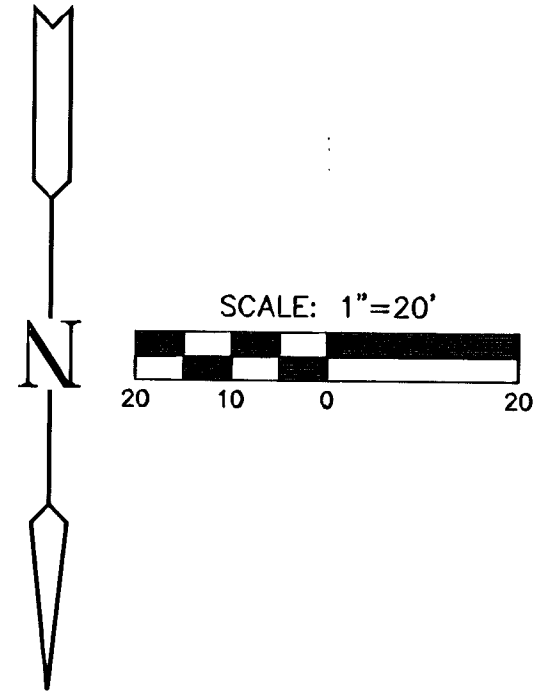

PLAN LINE 1
SCALE: 1"=20'

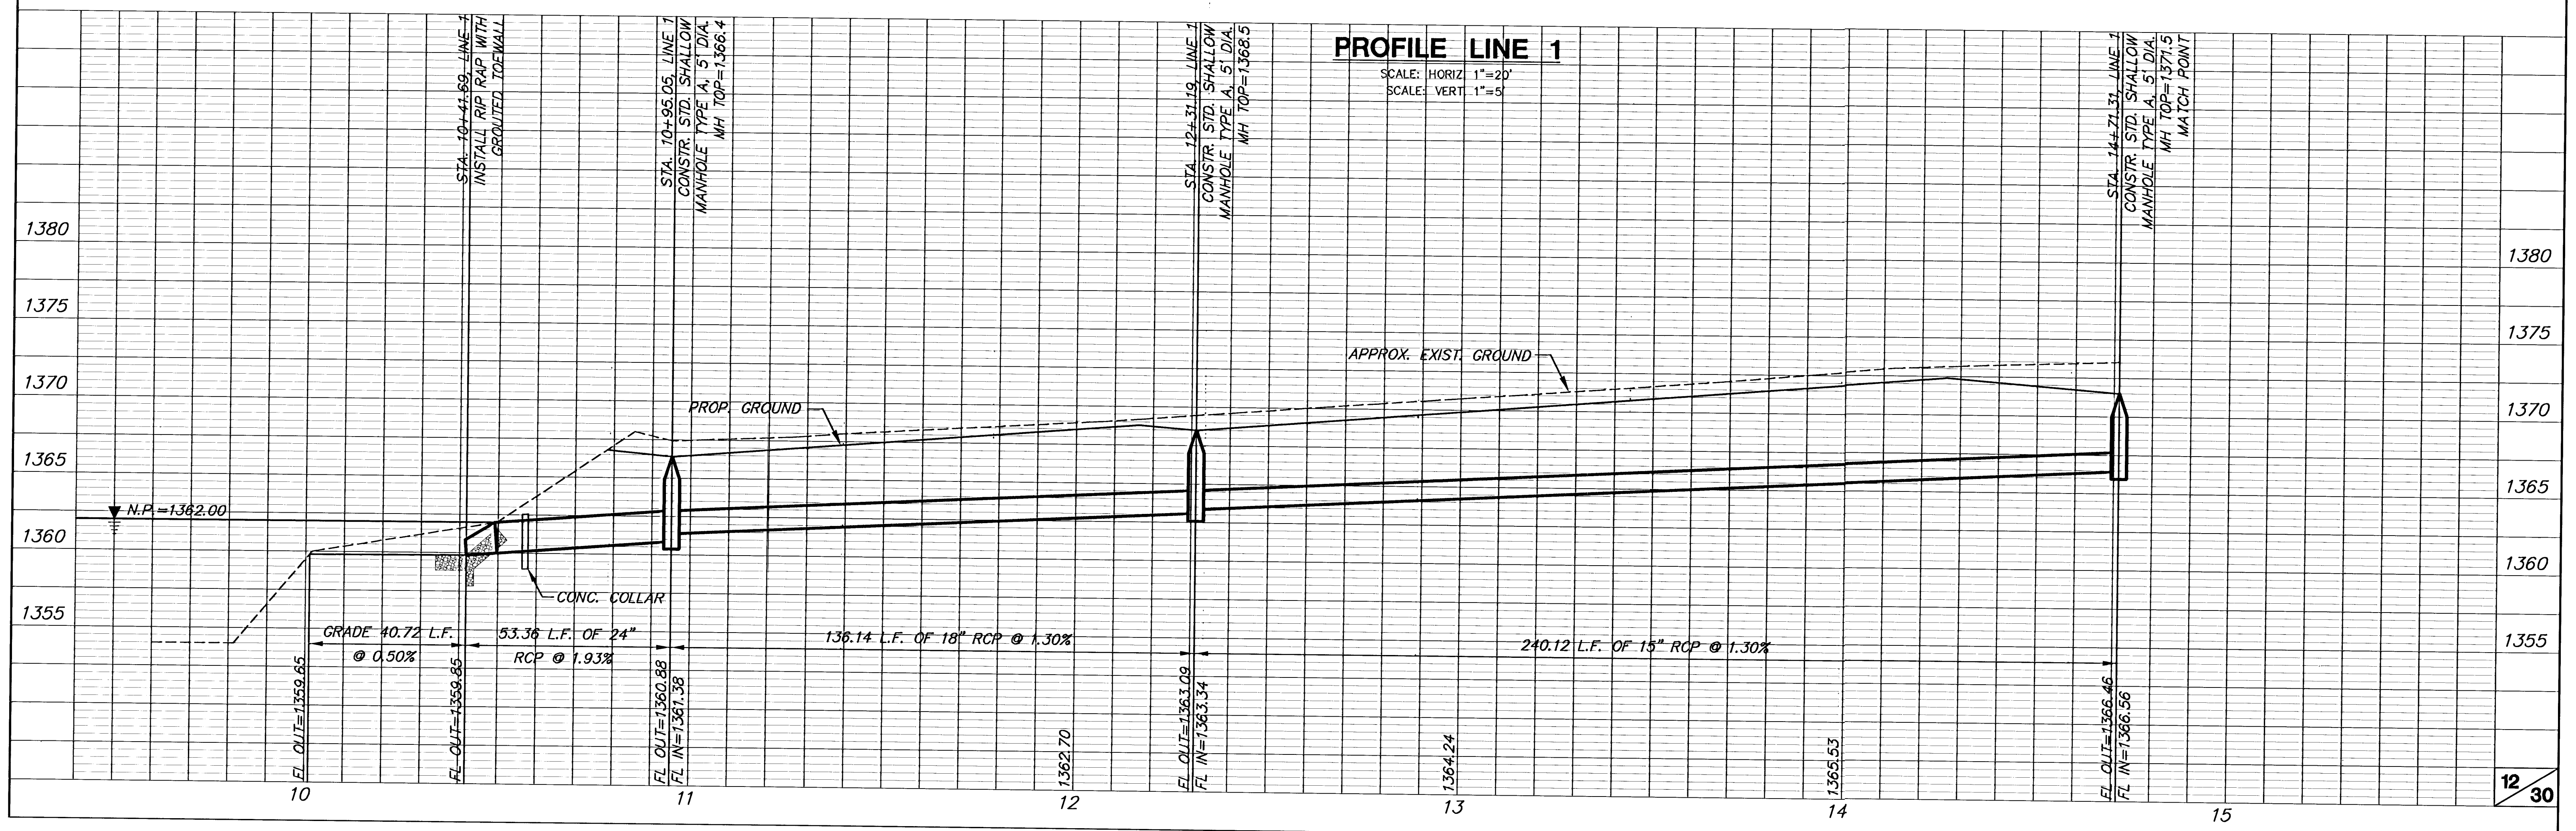

PROFILE LINE 1
SCALE: HORIZ 1"=20'
SCALE: VERT 1"=5'