


**SWS PLAN & PROFILE  
PINE MEADOW ADDITION  
LINE 2**

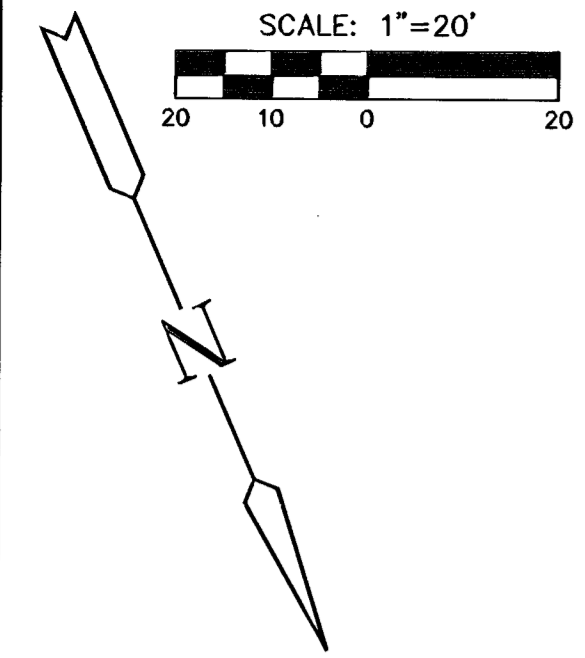


STA. 12+21.36, LINE 2,  
ST. STA. 11+45.35, 18.99' LT.  
CONSTR. TYPE 1A CURB INLET (10'x3')  
PROVIDE SEDIMENT BARRIER.


STA. 13+88.38, LINE 2,  
ST. STA. 22+40.23, 17.67' LT.  
CONSTR. TYPE 1A CURB INLET (5'x4')  
PROVIDE SEDIMENT BARRIER.

STA. 14+80.90, LINE 2,  
STA. 10+00.00, LINE 3,  
ST. STA. 23+49.66, 17.67' LT.  
CONSTR. TYPE 1A CURB INLET (10'x4')  
PROVIDE SEDIMENT BARRIER.

STA. 10+17.88, LINE 2, INSTALL  
6.2 SQ. YDS. LT. STONE  
RIP-RAP W/ GROUTED TOEWALL  
(L=7.0', W=2.0', D=4.0')  
FL=1357.00

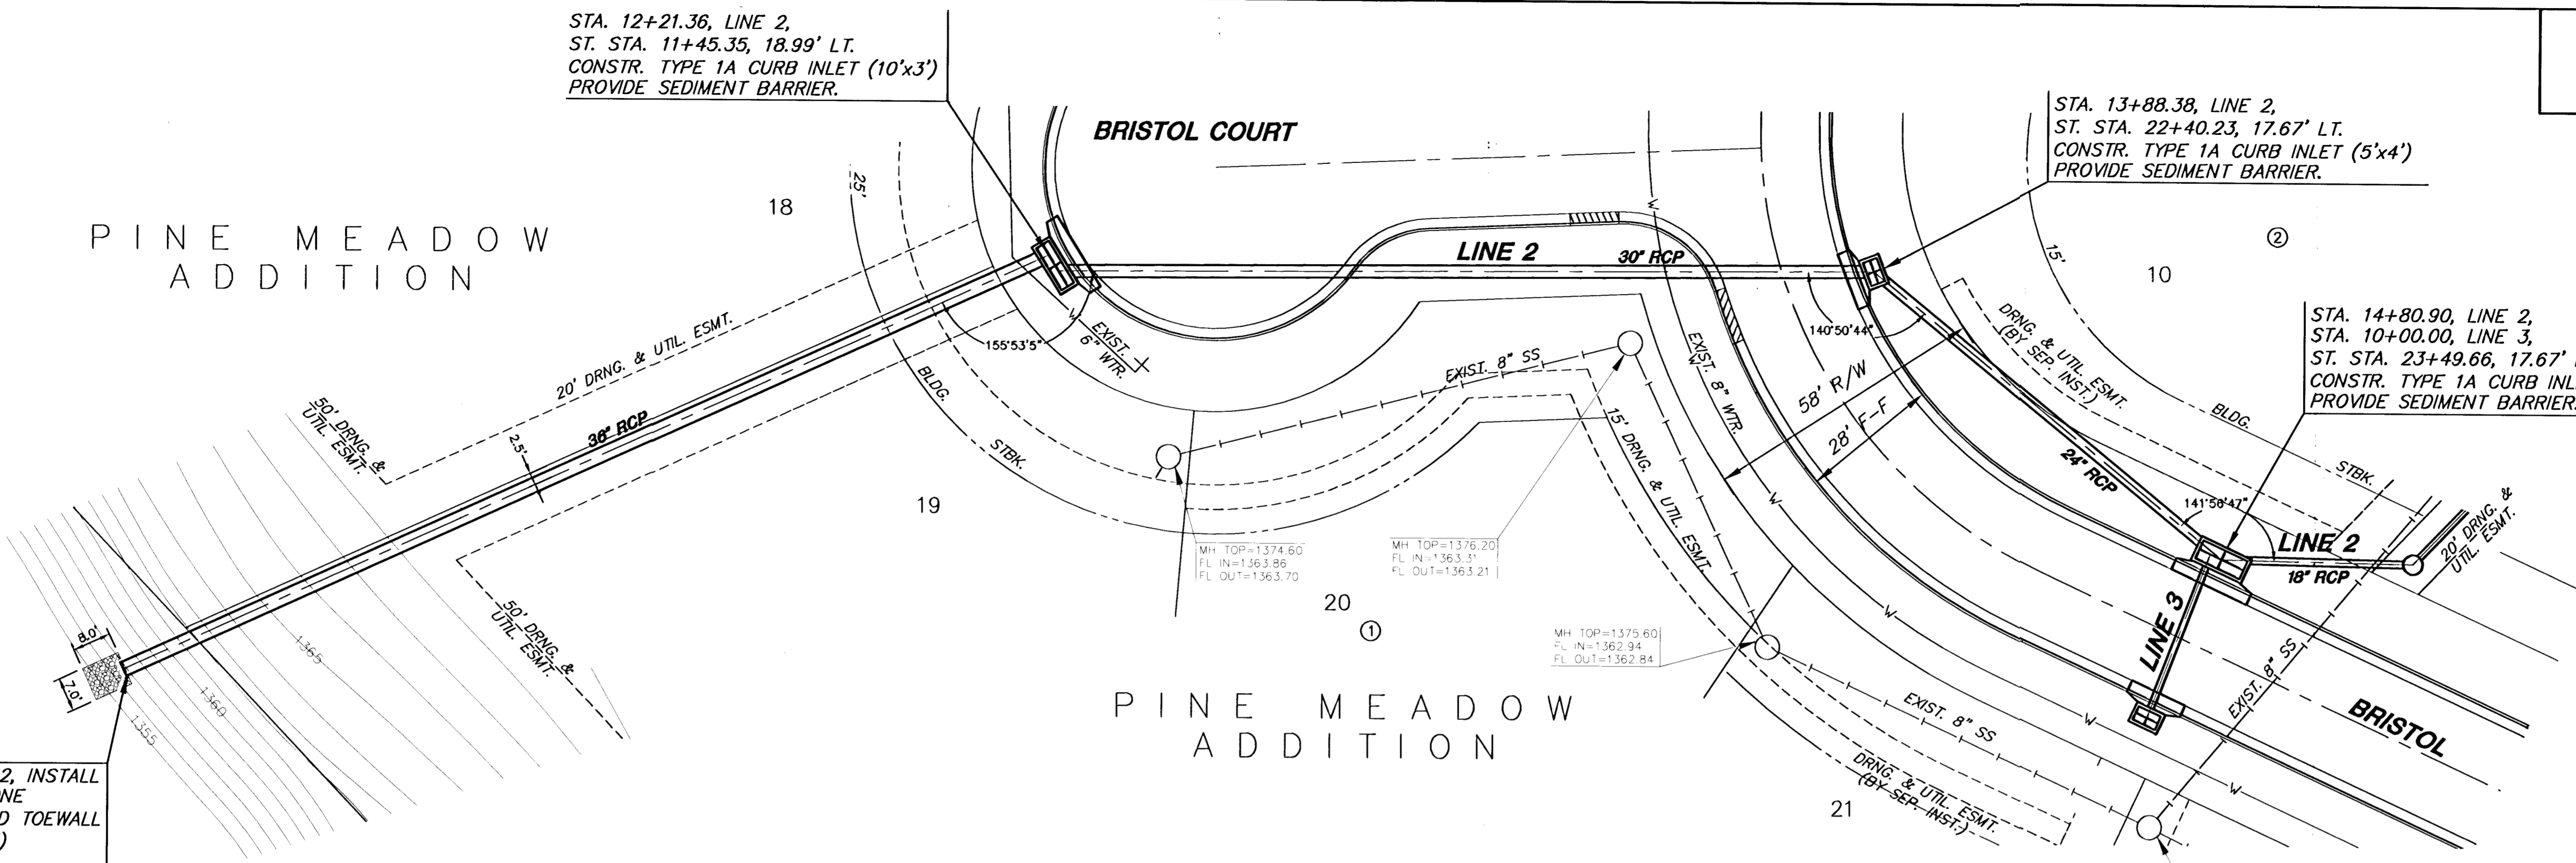

**PLAN LINE 2**  
SCALE: 1"=20'

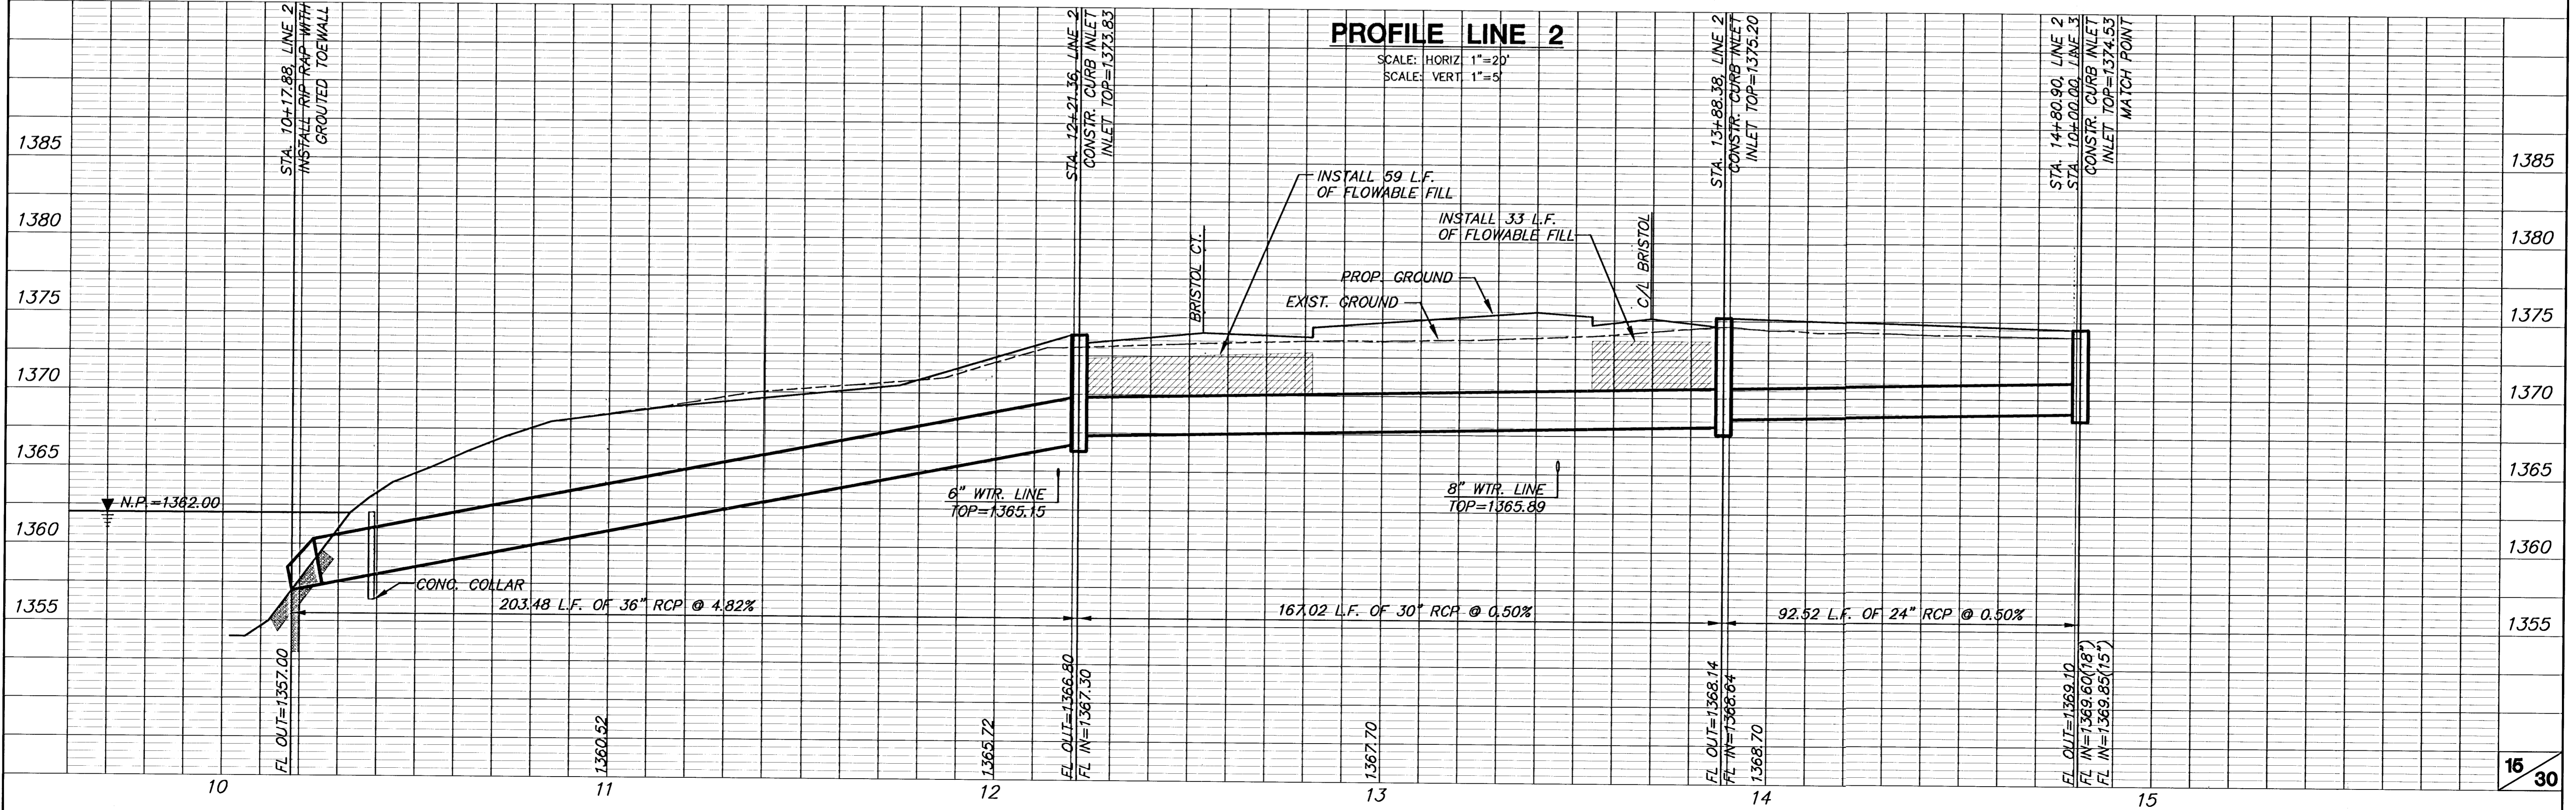

**PROFILE LINE 2**  
SCALE: HORIZ. 1"=20'  
SCALE: VERT. 1"=5'