

PINE MEADOW  
ADDITION

MH TOP=1375.00  
FL IN=1362.49(S)E  
FL IN=1364.39(S)W  
FL OUT=1362.39(N)W


STA. 14+80.90, LINE 2,  
STA. 10+00.00, LINE 3,  
ST. STA. 23+49.66, 18.17' LT.  
CONSTR. TYPE 1A CURB INLET (10'x4')  
PROVIDE SEDIMENT BARRIER.

MH TOP=1377.10  
FL IN=1367.66  
FL OUT=1367.40

STA. 19+27.95, LINE 2, CONSTR. STD. SHALLOW  
MANHOLE, TYPE A, (5' DIA.), W/ DEETER FRAME  
& GRATE, NO. 1927 OR APPROVED EQUAL.  
PROVIDE SEDIMENT BARRIER.

MH TOP=1381.60  
FL IN=1373.84(W)  
FL IN=1373.84(N)  
FL OUT=1373.74(E)

SWS PLAN & PROFILE  
PINE MEADOW ADDITION  
LINE 2

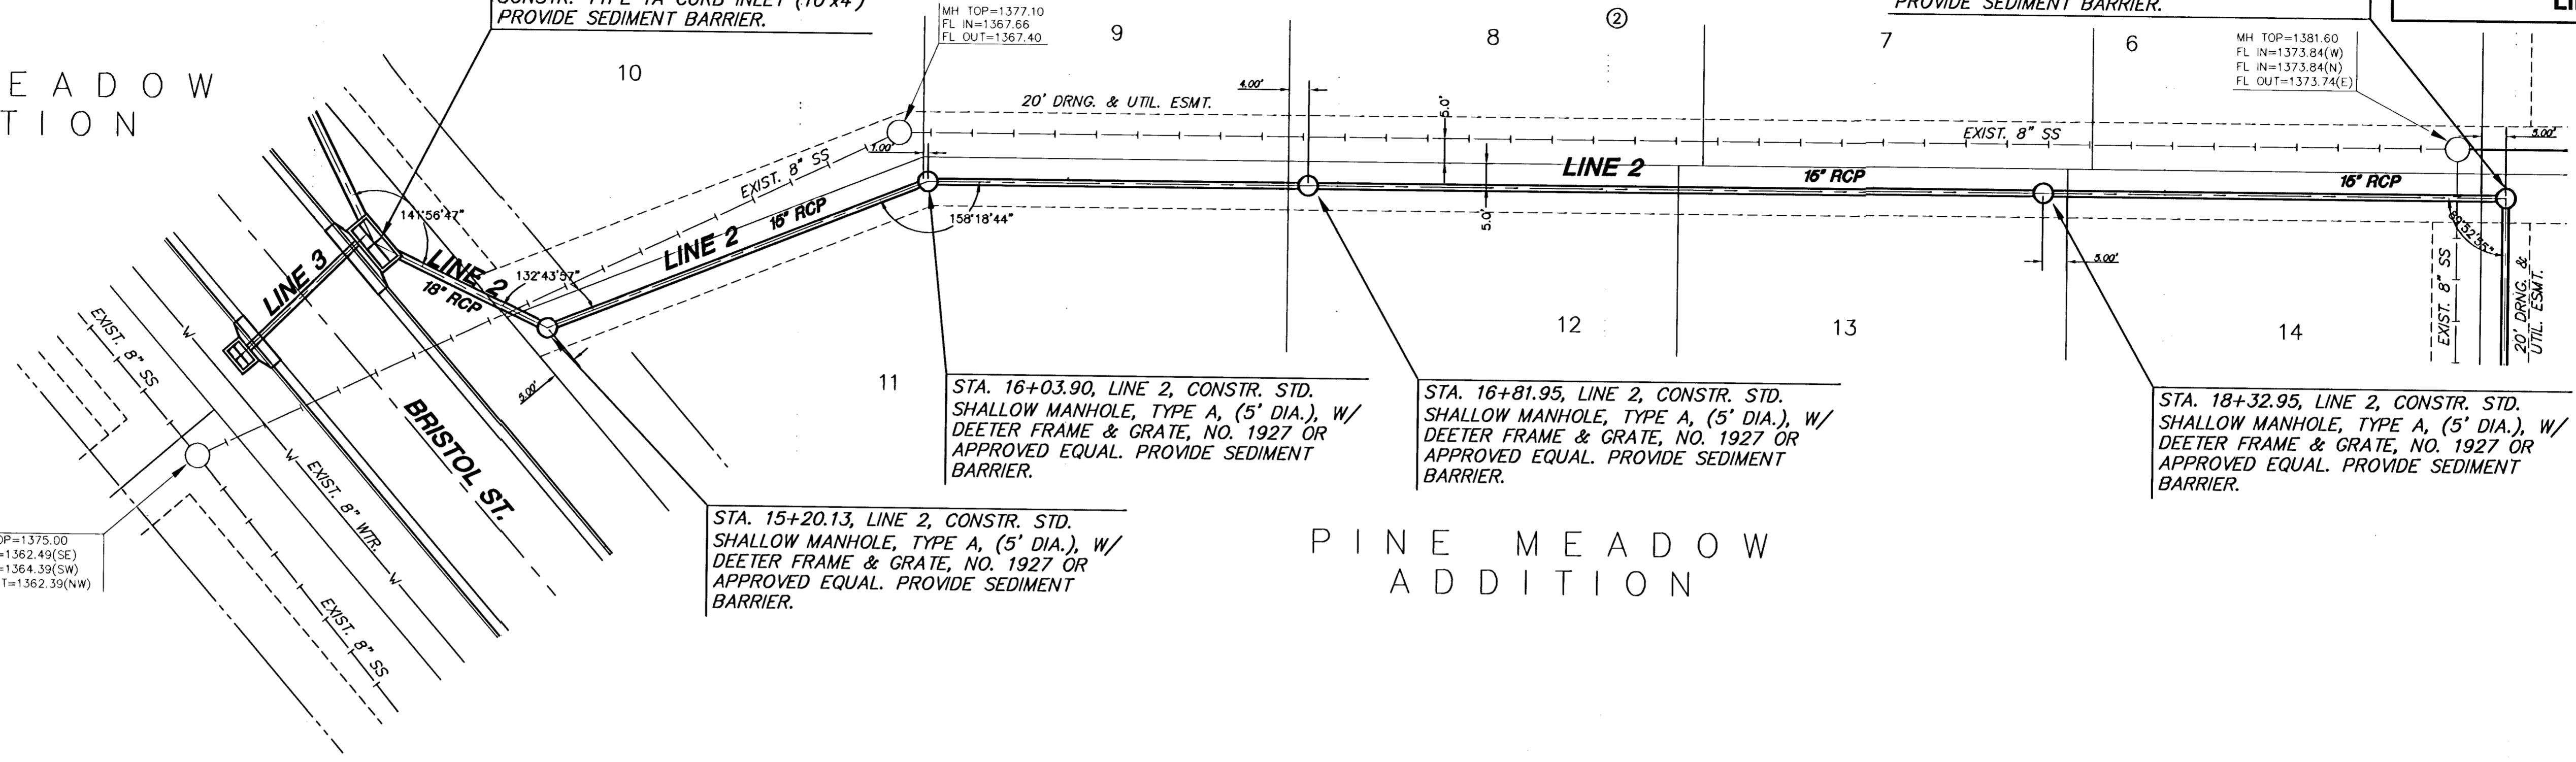

STA. 15+20.13, LINE 2, CONSTR. STD.  
SHALLOW MANHOLE, TYPE A, (5' DIA.), W/  
DEETER FRAME & GRATE, NO. 1927 OR  
APPROVED EQUAL. PROVIDE SEDIMENT  
BARRIER.

STA. 16+03.90, LINE 2, CONSTR. STD.  
SHALLOW MANHOLE, TYPE A, (5' DIA.), W/  
DEETER FRAME & GRATE, NO. 1927 OR  
APPROVED EQUAL. PROVIDE SEDIMENT  
BARRIER.

STA. 16+81.95, LINE 2, CONSTR. STD.  
SHALLOW MANHOLE, TYPE A, (5' DIA.), W/  
DEETER FRAME & GRATE, NO. 1927 OR  
APPROVED EQUAL. PROVIDE SEDIMENT  
BARRIER.

STA. 18+32.95, LINE 2, CONSTR. STD.  
SHALLOW MANHOLE, TYPE A, (5' DIA.), W/  
DEETER FRAME & GRATE, NO. 1927 OR  
APPROVED EQUAL. PROVIDE SEDIMENT  
BARRIER.

PINE MEADOW  
ADDITION

PLAN LINE 2

SCALE: 1"=20'

PROFILE LINE 2

SCALE: HORIZ. 1"=20'  
SCALE: VERT. 1"=5'

