
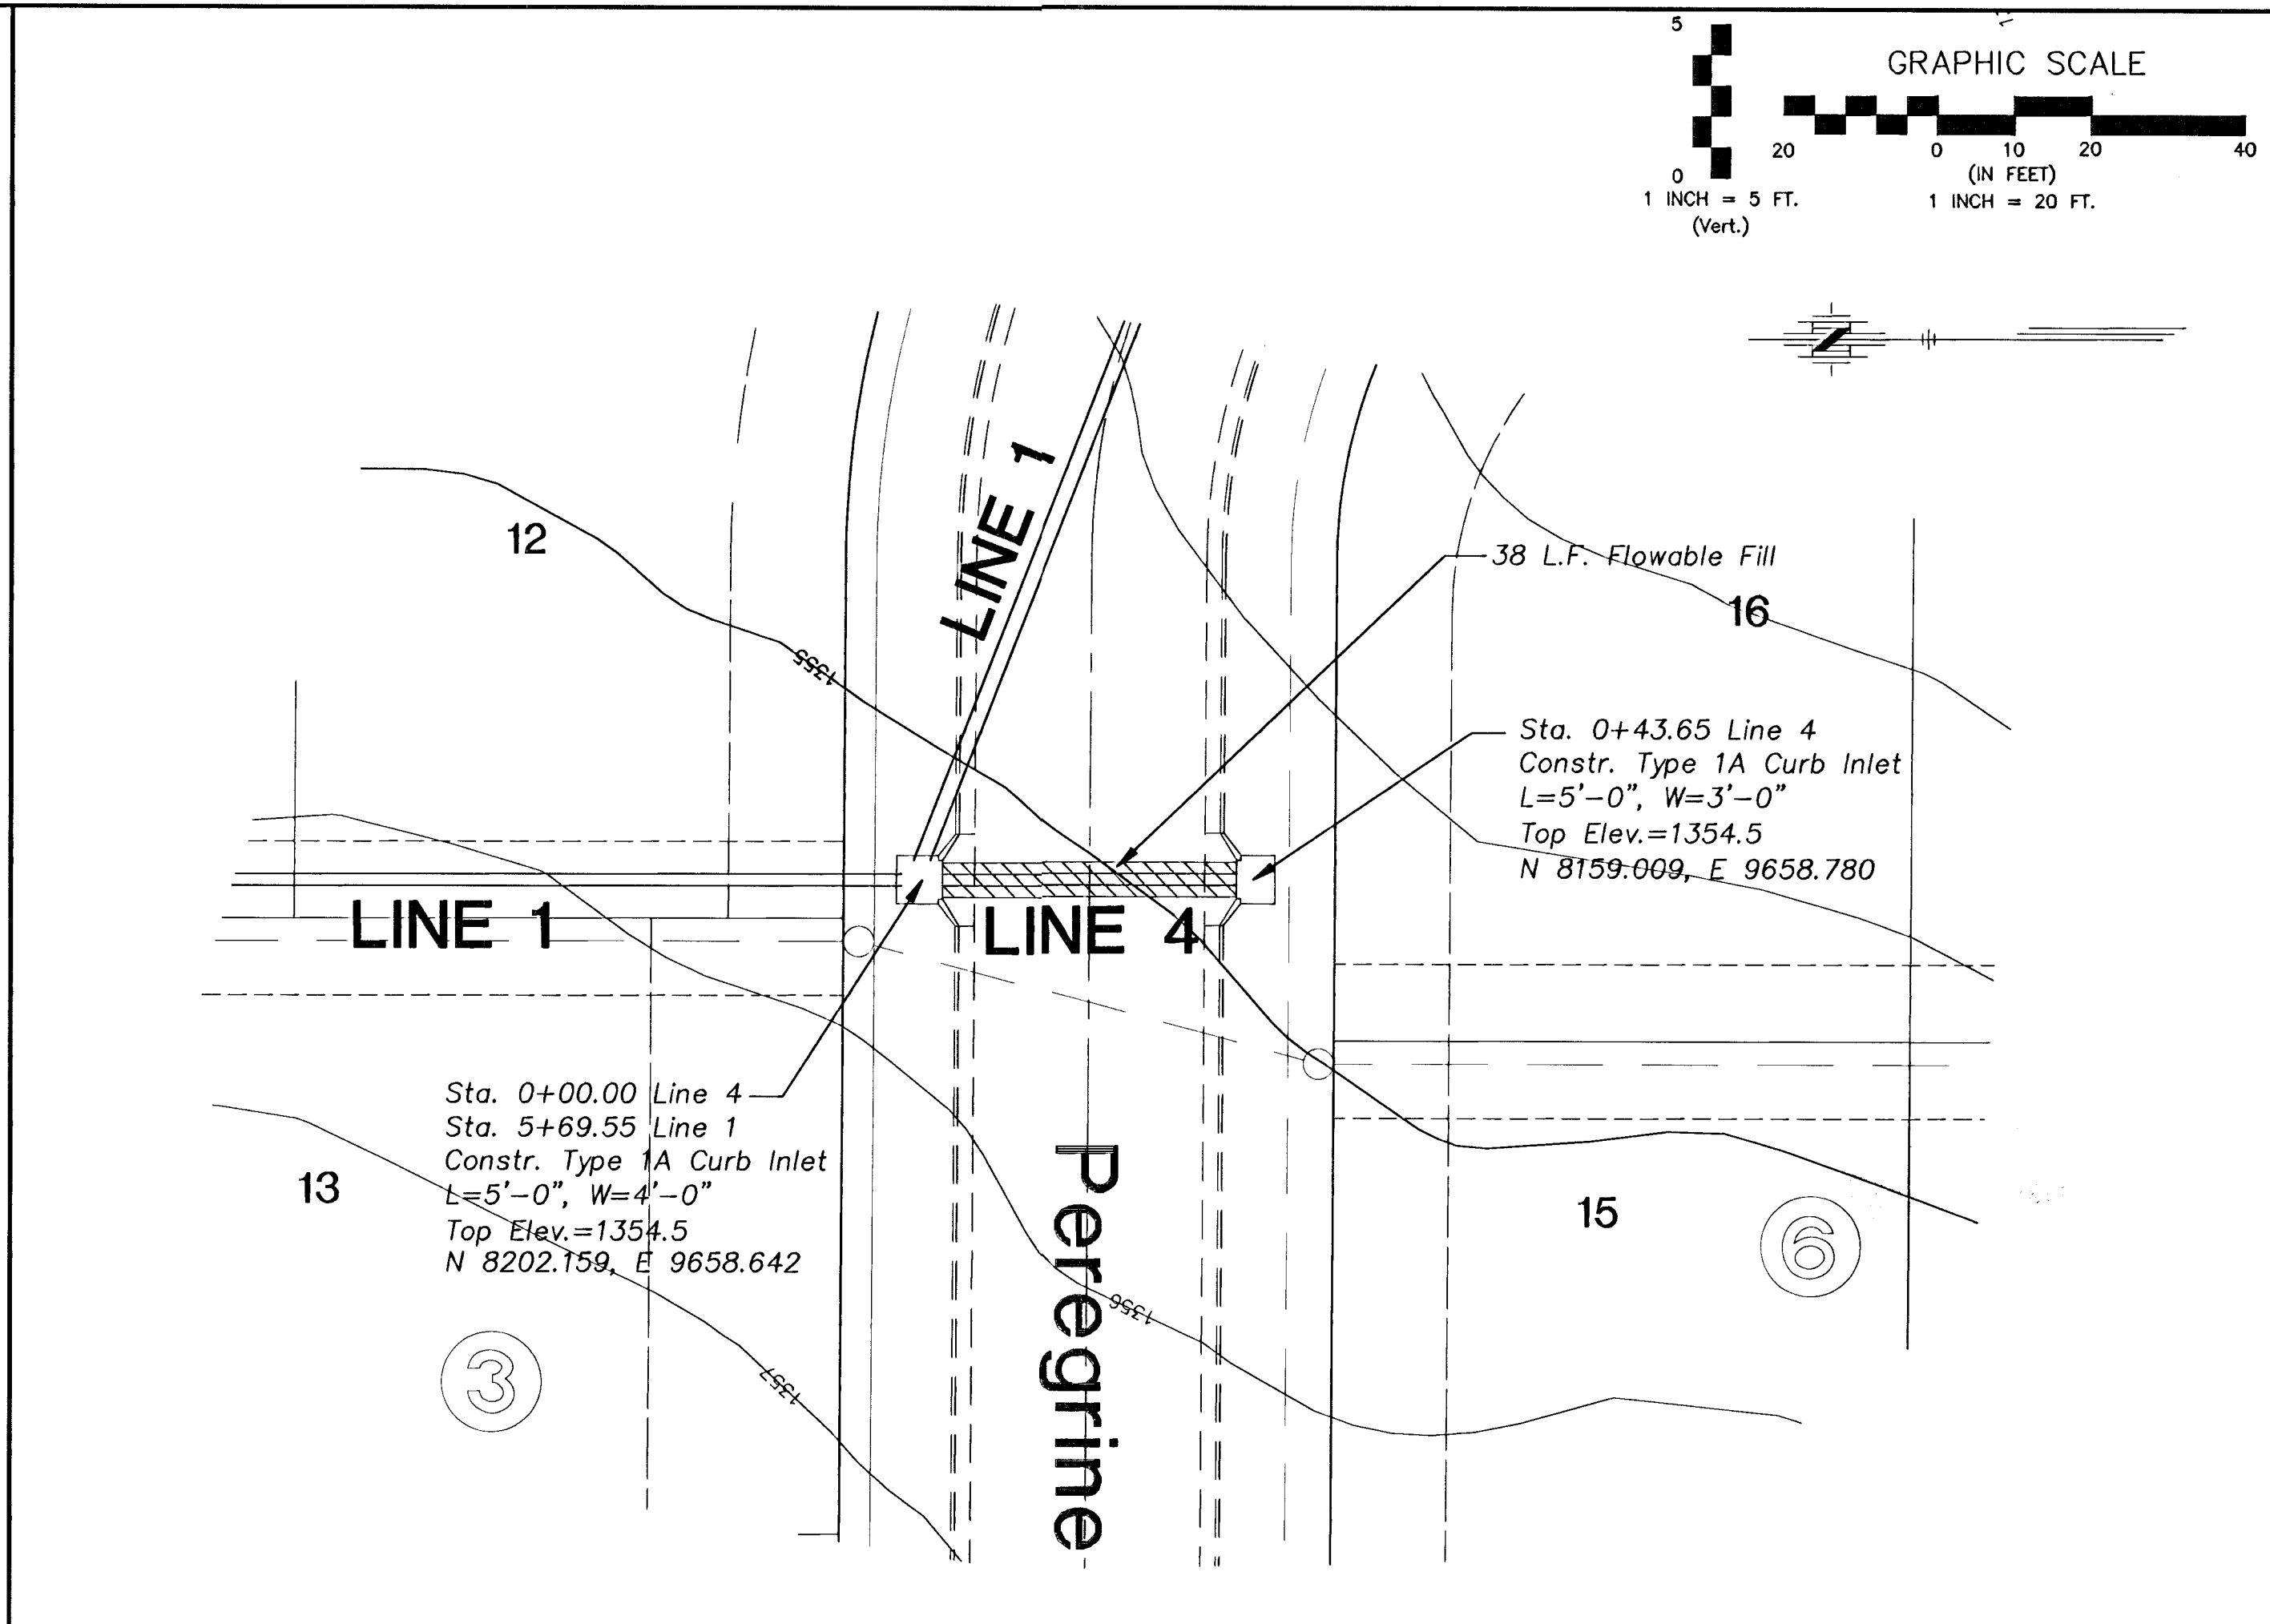
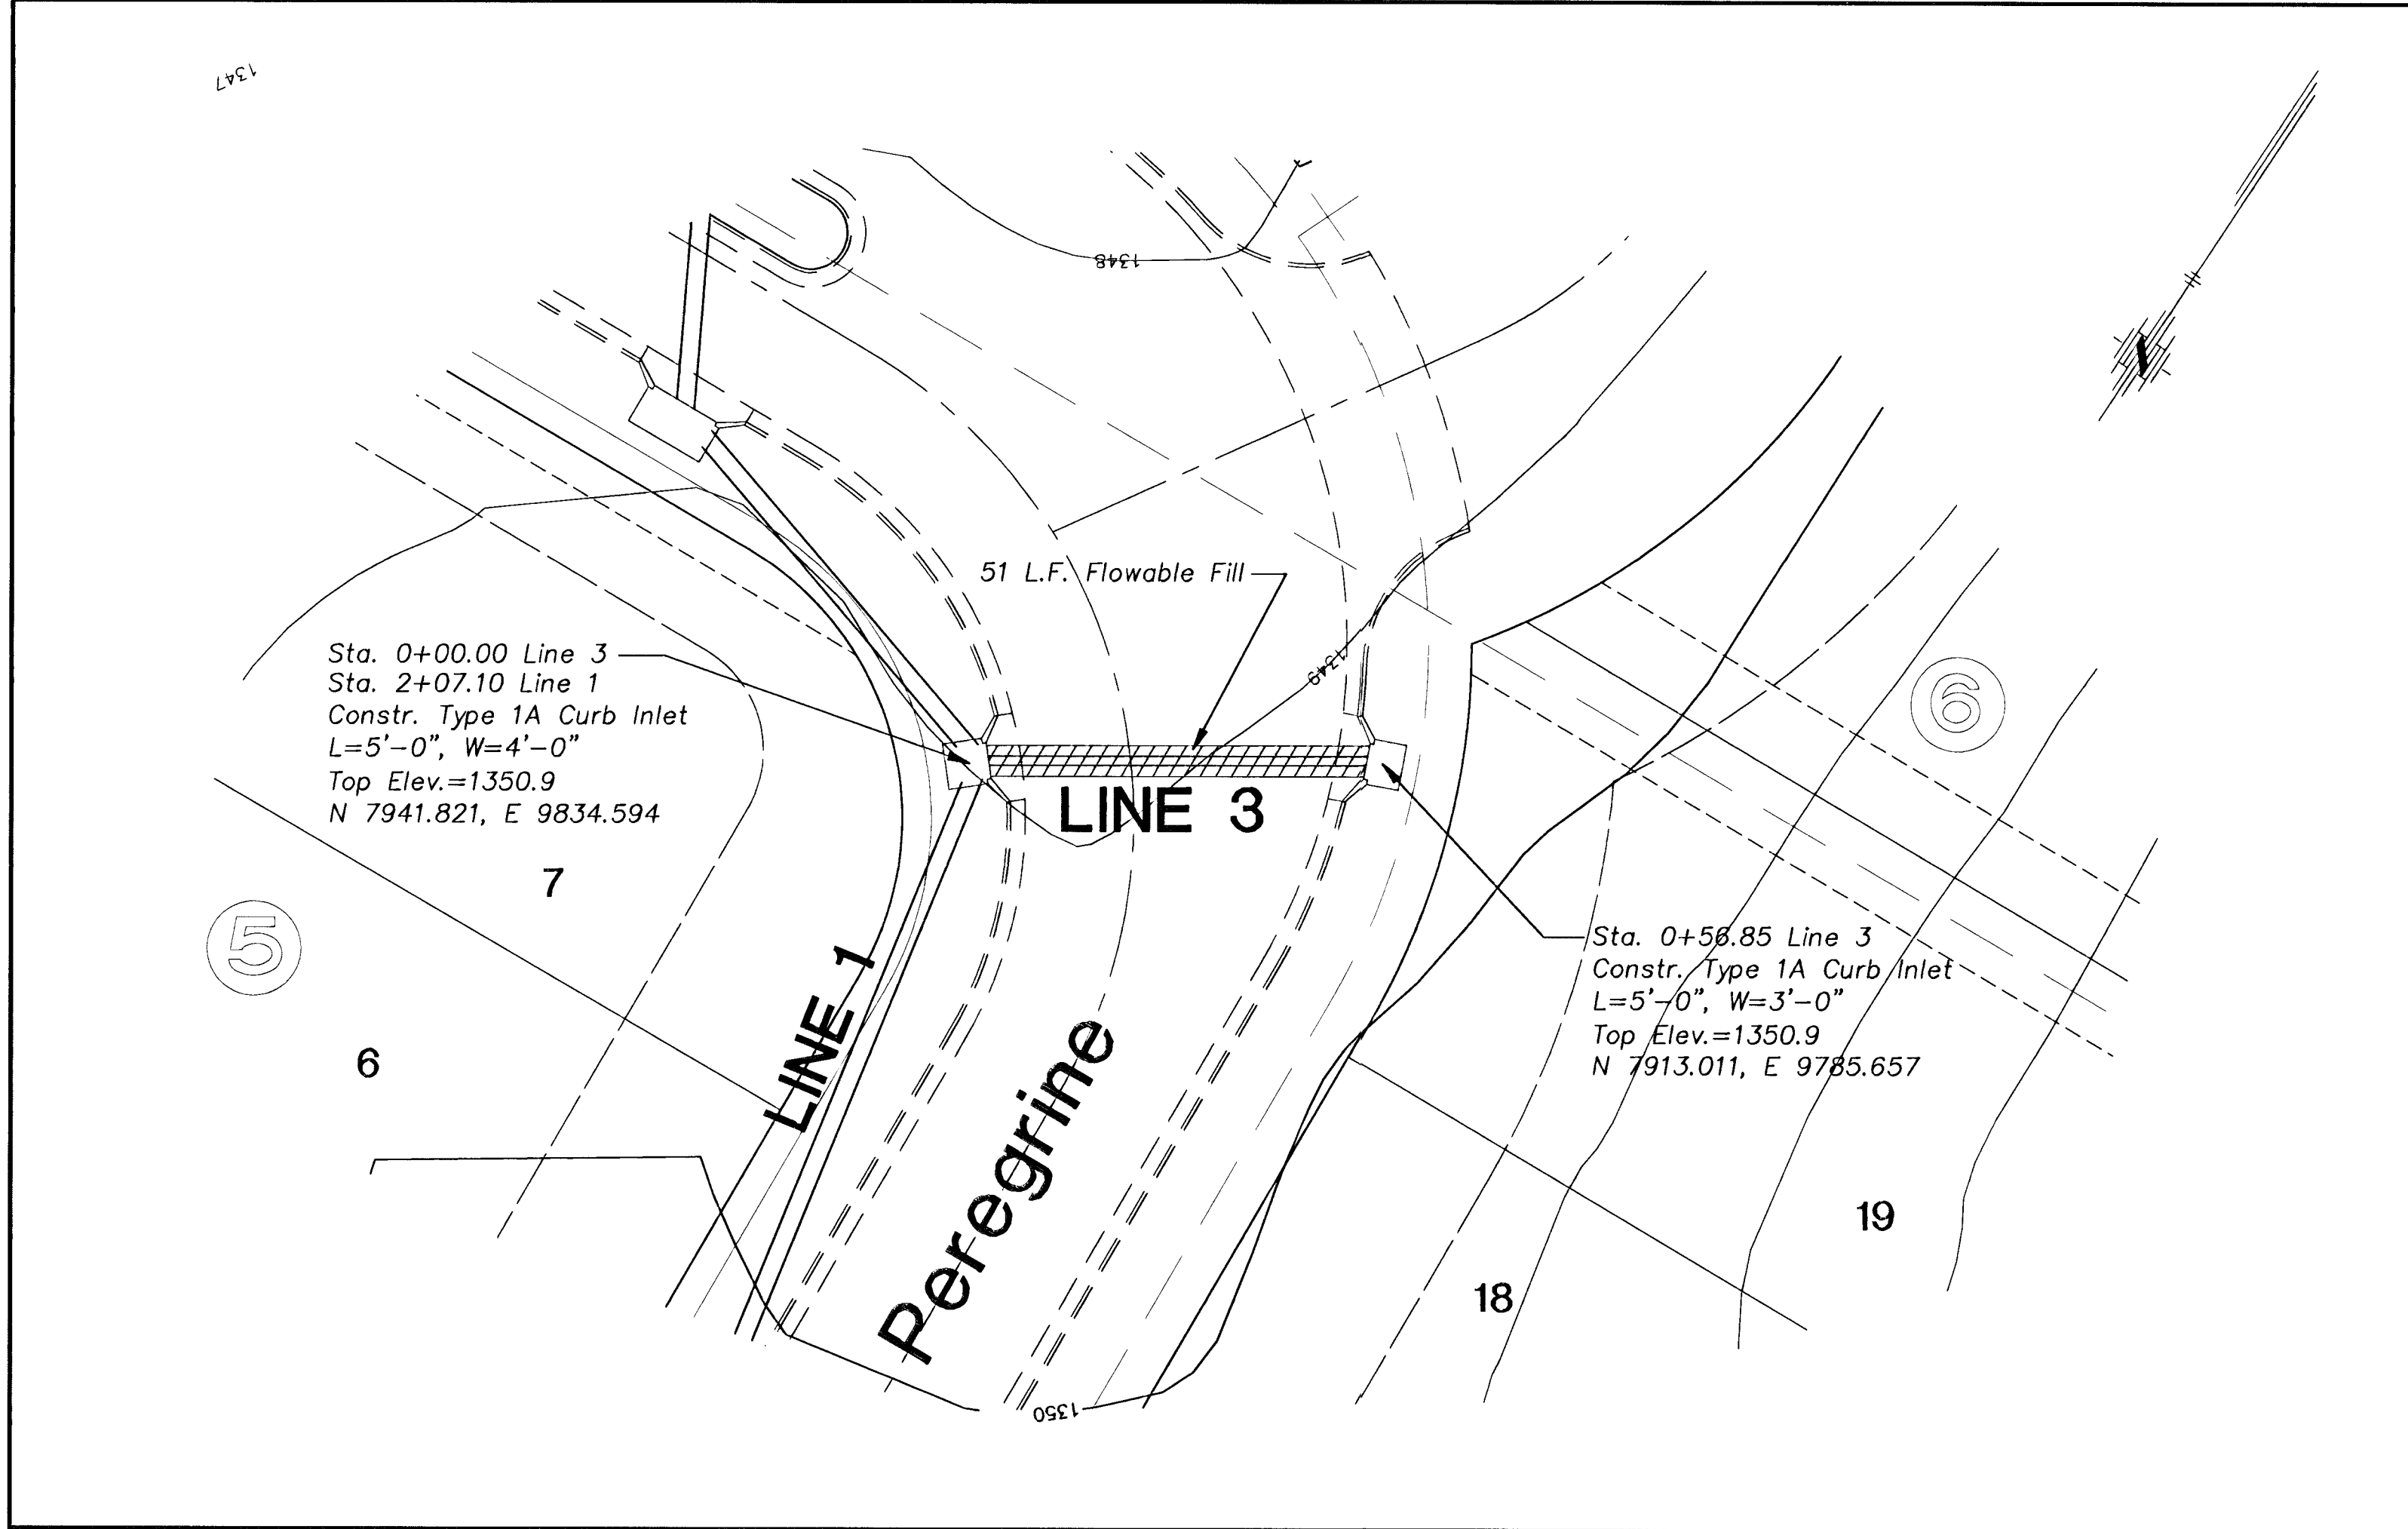


G:\APPS\DOCA\1748\BASE.dwg Mon Jun 23 11:21:23 2003

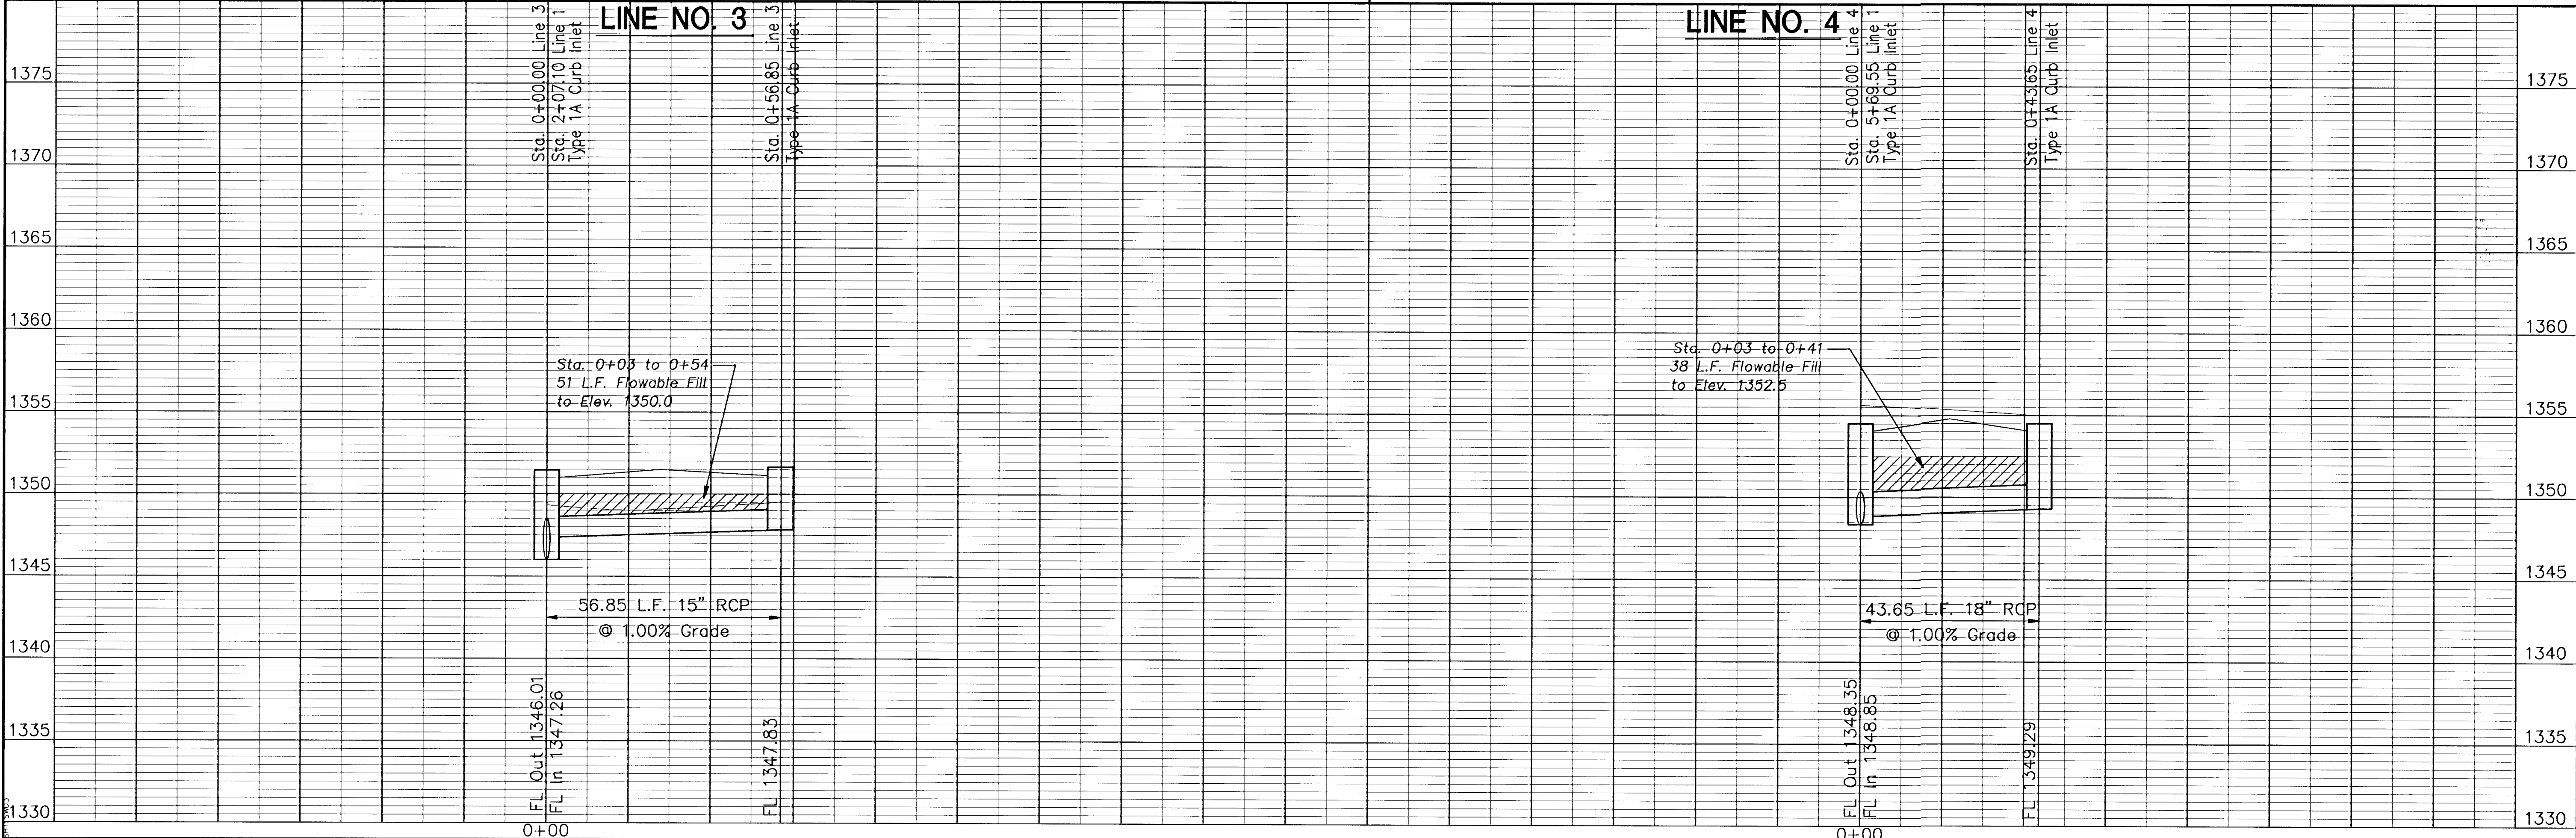

FALCON FALLS - PHASE 1 STREET IMPROVEMENTS LINE NO. 3 & 4			
No.	Date	By	Approved
1			
2			
POE & ASSOCIATES OF KANSAS, INC.
CONSULTING ENGINEERS
5940 E. Central, Suite 200 ■ Wichita, KS 67208-4242
Phone 316/685-4114 ■ FAX 316/685-4444

Designed By: J. Ubert / B. Kulla
Drawn By: B. Kulla
Poe Job No.: 1748A
Date: May 2003

17 of 88