
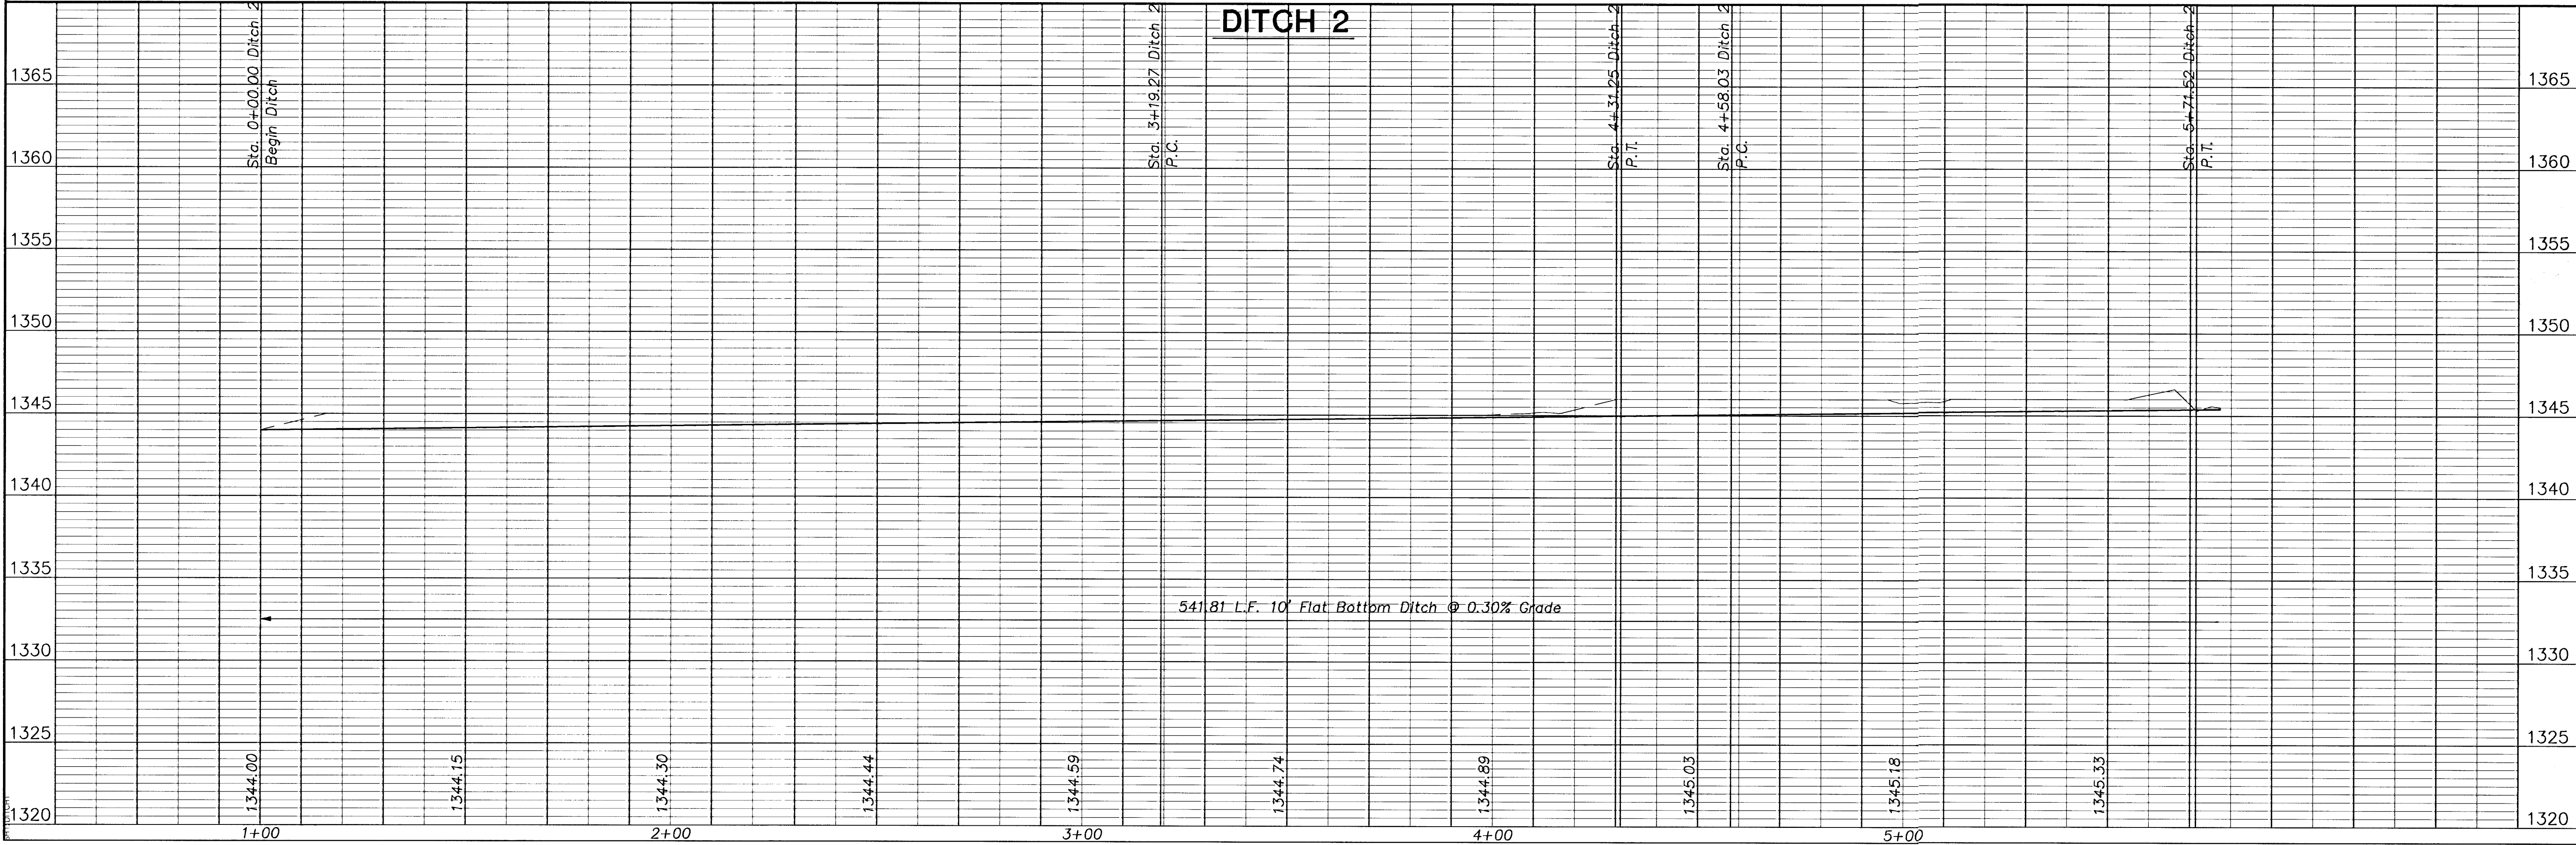
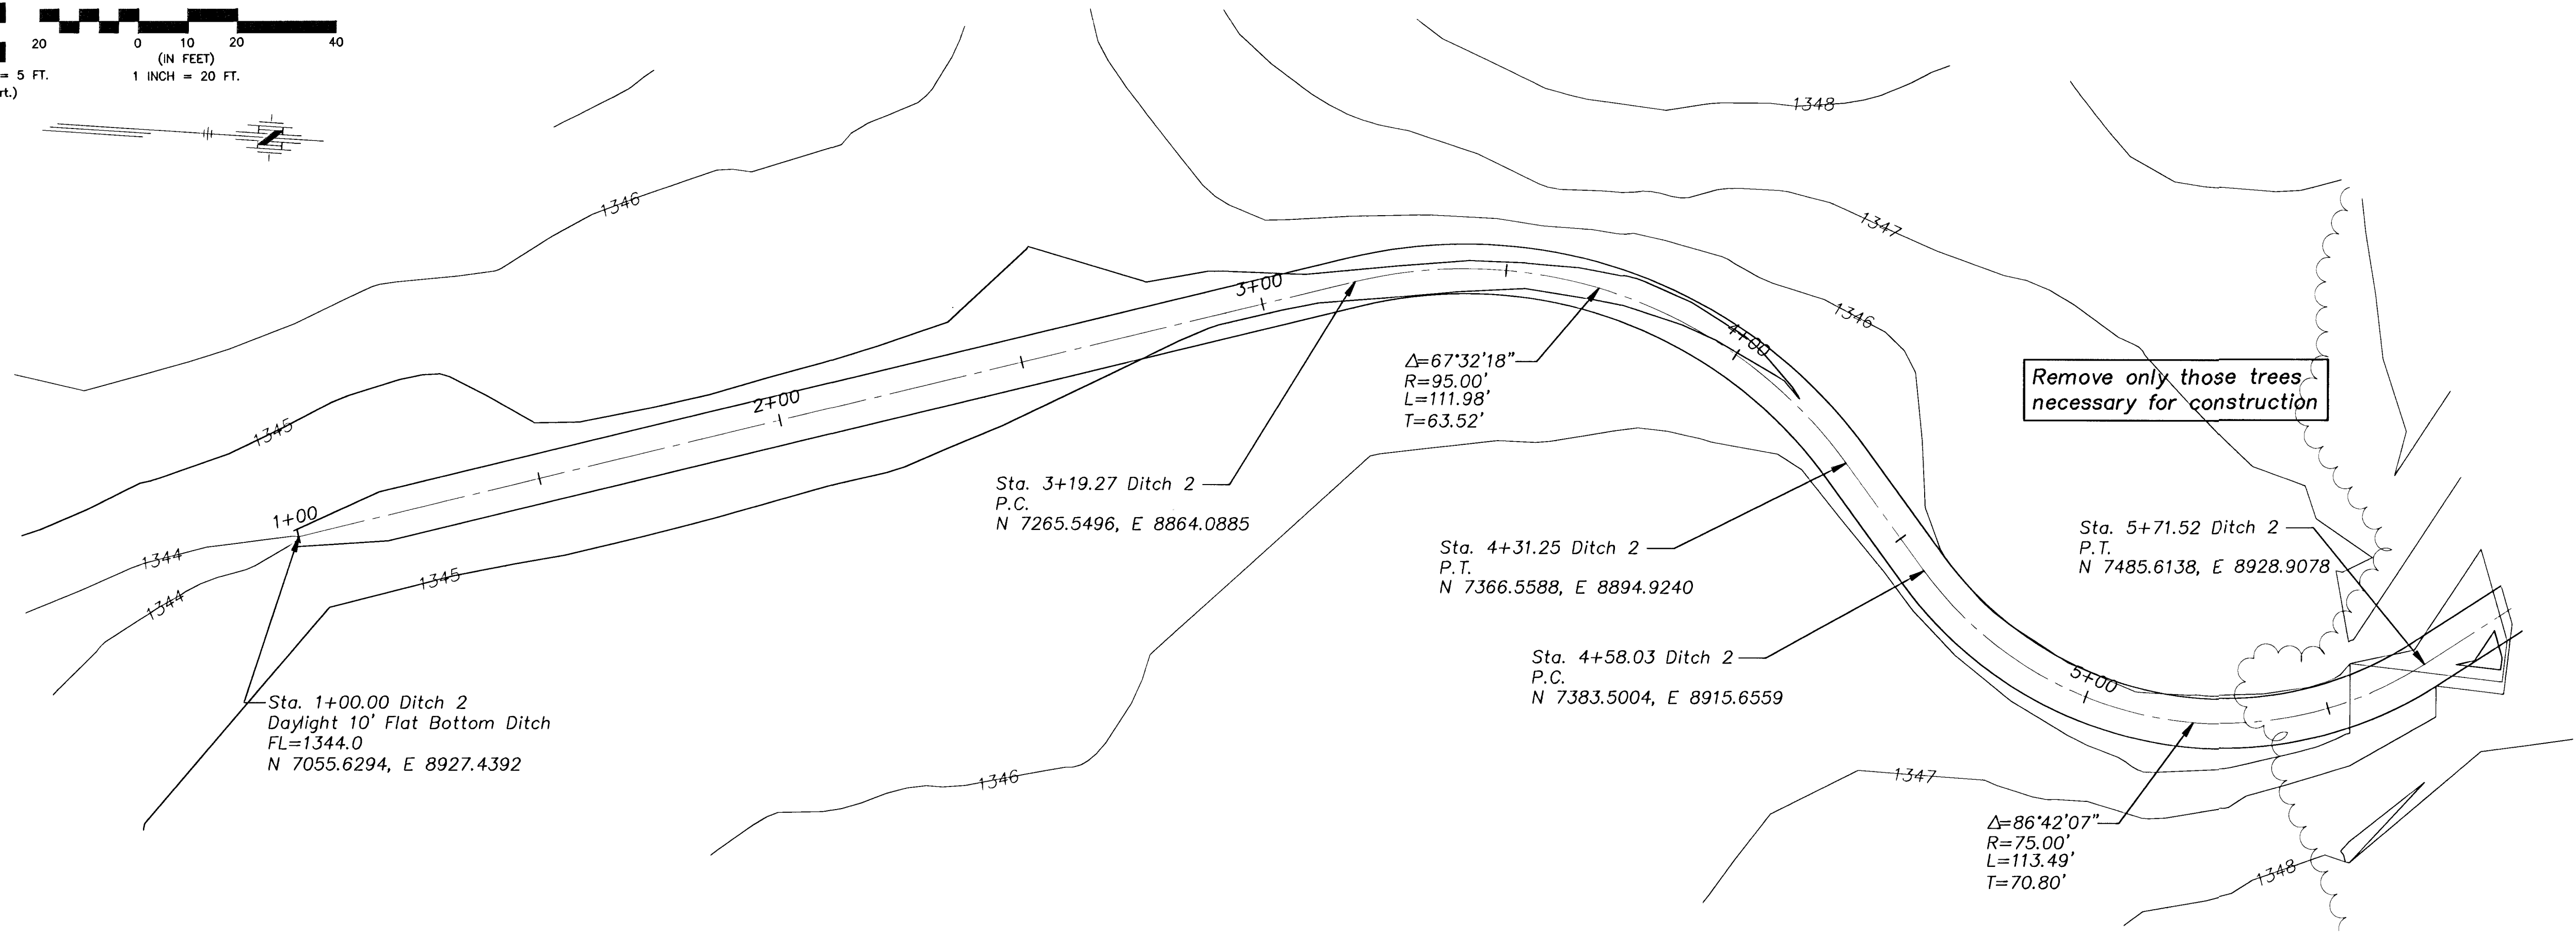


G:\APPS\DCAP\1748\BASE.dwg Wed Jun 16 05:01:46 2003

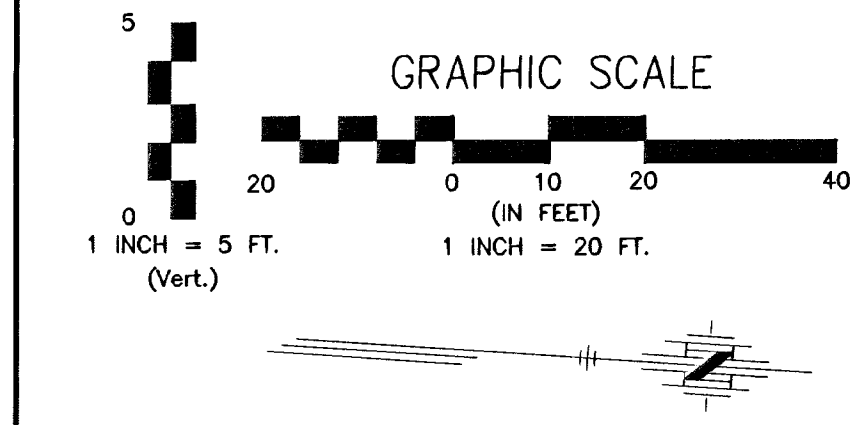

FINAL				POF & ASSOCIATES OF KANSAS, INC. CONSULTING ENGINEERS 5940 E. Central, Suite 200 ■ Wichita, KS 67208-4242 Phone 316/685-1114 ■ FAX 316/655-4444		FALCON FALLS – PHASE 1 STREET IMPROVEMENTS DITCH GRADING CITY OF WICHITA, KANSAS NEIL D. CABLE, P.E. – CITY ENGINEER C.O.W. Project # 472-43687 O.C.A. # 7657/82		No. ☐		Date		By		Approved		Revision	
Designed By: J. Ubert / B. Kulla								☐									
Drawn By: B. Kulla								☐									
Poe Job No.: 1748A								☐									
Date: May 2003								☐									
Sheet																	
25 of 88																	