


G:\APPS\DWG\1748\sections.dwg Tue Jun 17 13:04:29 2003

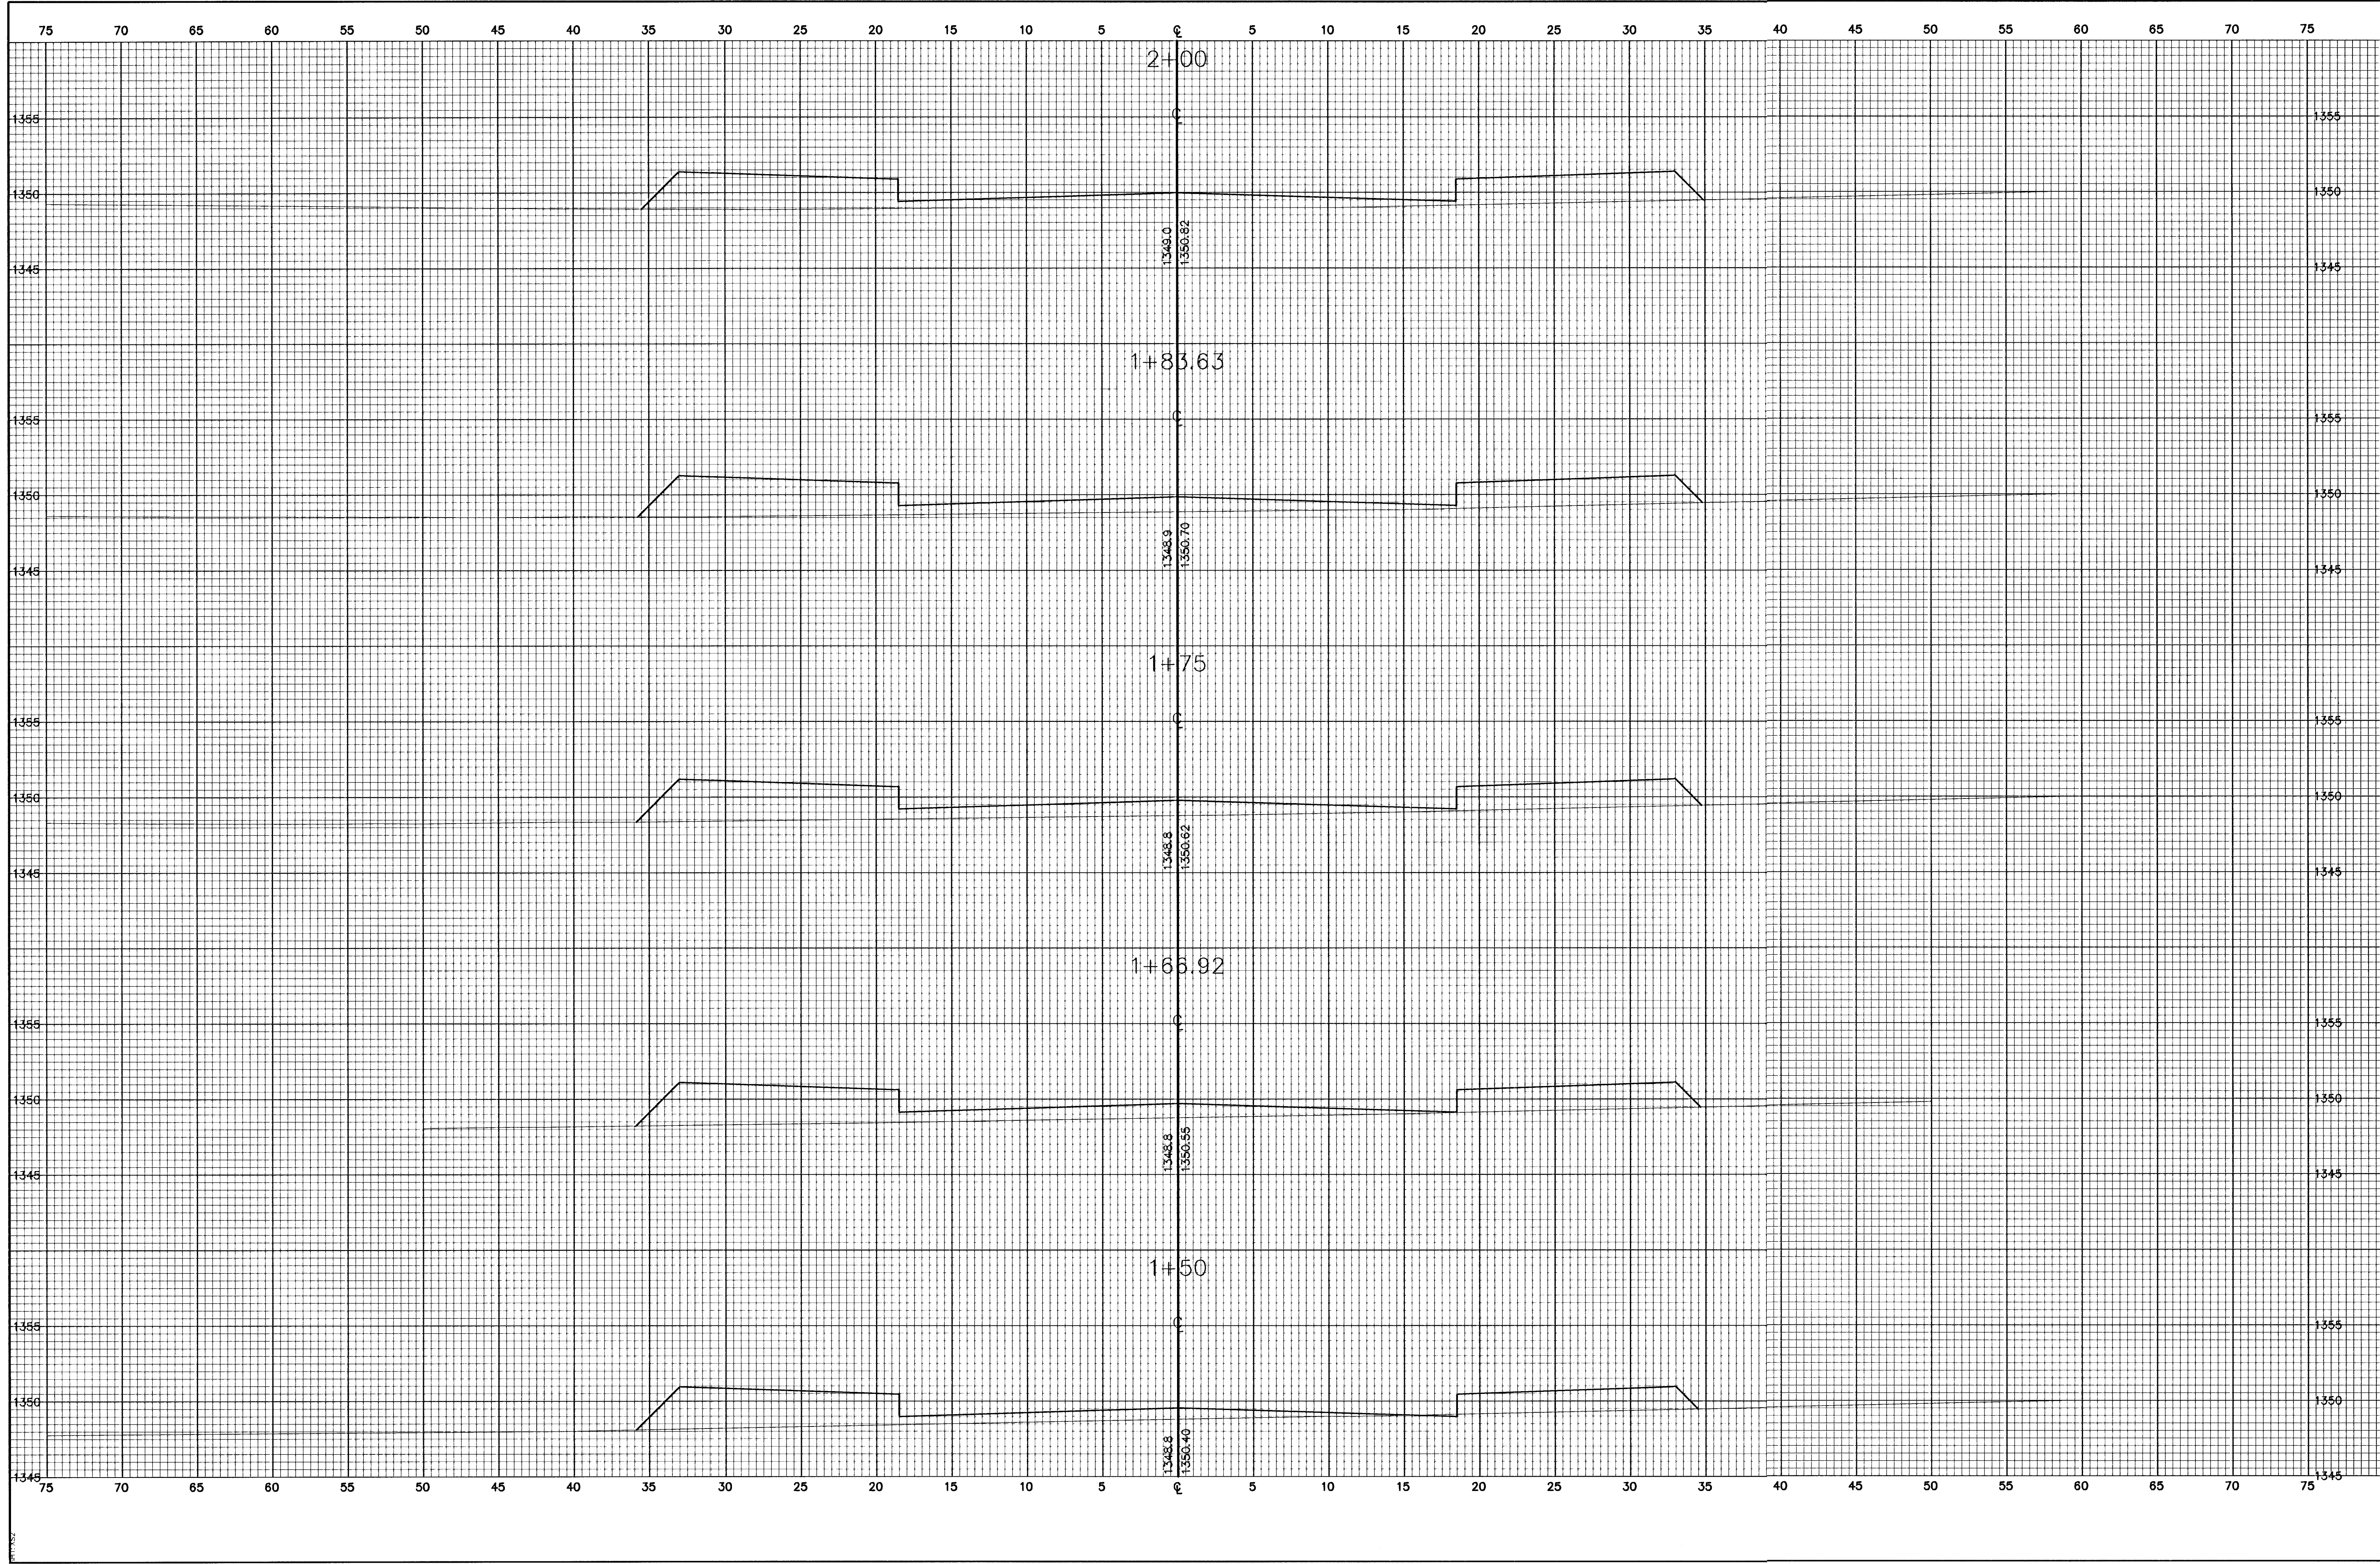

<p><b>FINAL</b></p> <p>Designed By: J. Ubert/B. Kulla          Drawn By: B. Kulla          P.O. Job No.: 1748A          Date: May 2003</p>	<p><b>POE &amp; ASSOCIATES OF KANSAS, INC.</b>          CONSULTING ENGINEERS          8940 E. Central, Suite 200 ■ Wichita, KS 67208-4242          Phone 316/688-4114 ■ FAX 316/688-4444</p>	<p><b>FALCON FALLS ADDITION</b>          CROSS SECTIONS          PEREGRINE  <b>CITY OF WICHITA, KANSAS</b>          NEIL D. CABLE, P.E. - CITY ENGINEER          C.O.W. Project # 472-83687 O.C.A. # 765782</p>		
No. <input type="checkbox"/>	Date <input type="checkbox"/>	By <input type="checkbox"/>	Approved <input type="checkbox"/>	Revision <input type="checkbox"/>